
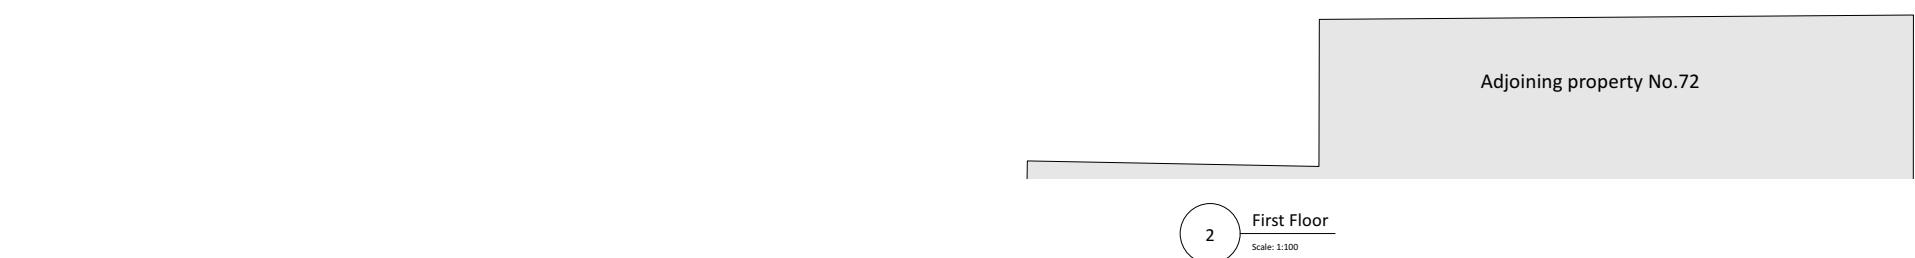
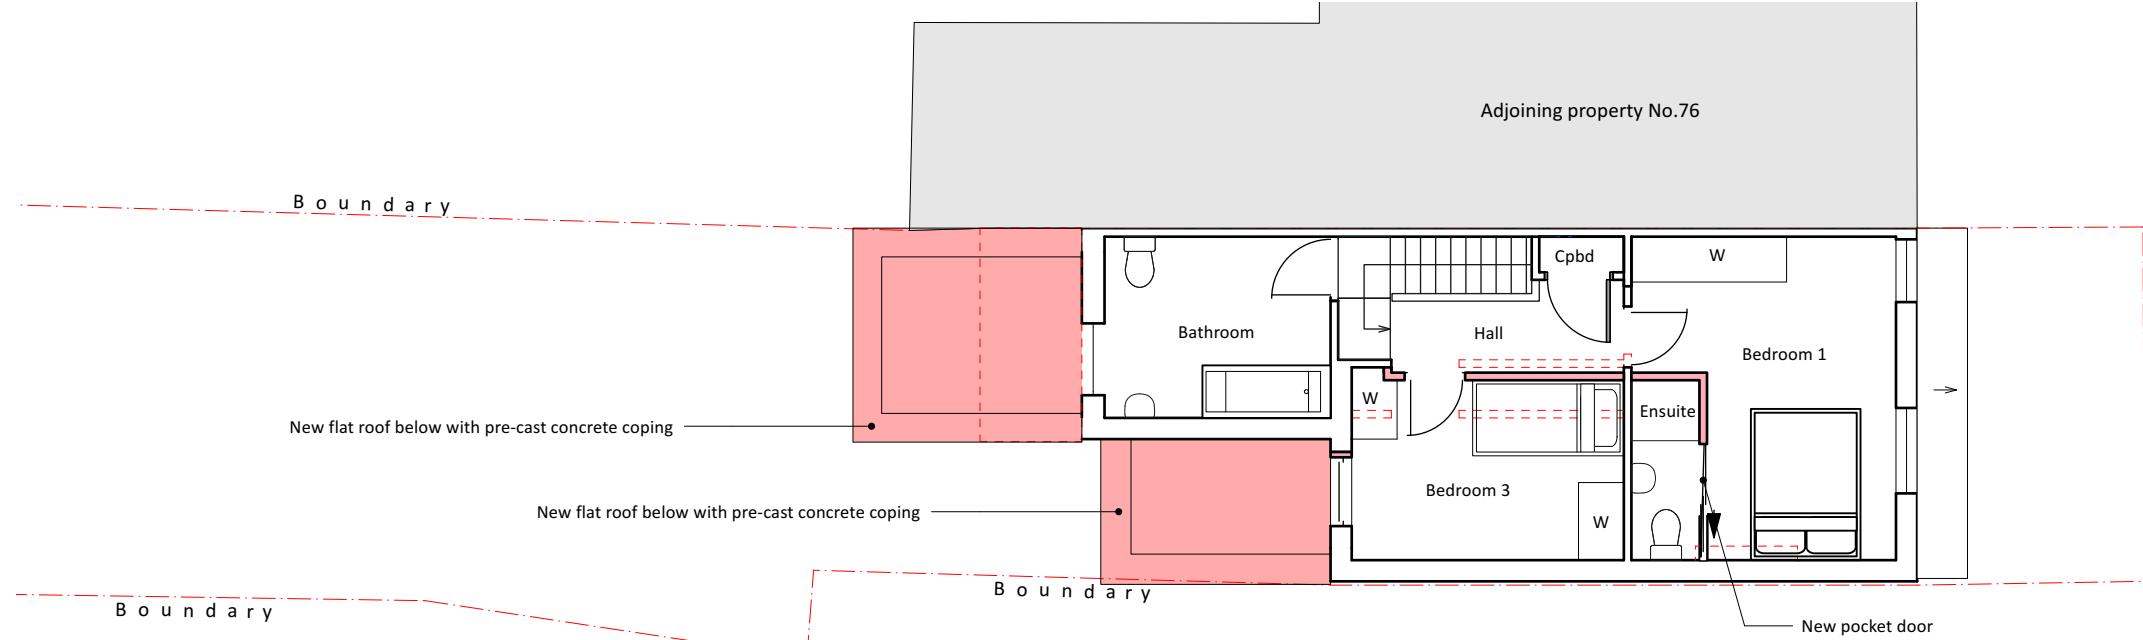


General Notes
 1. New work shown shaded
 2. Demolition shown dotted in red
 3. W: Wardrobe
 Cpb: Cupboard
 RLA: Roof lantern above
 RL: Roof light/lantern below
 4. All dimensions are indicative and in mm

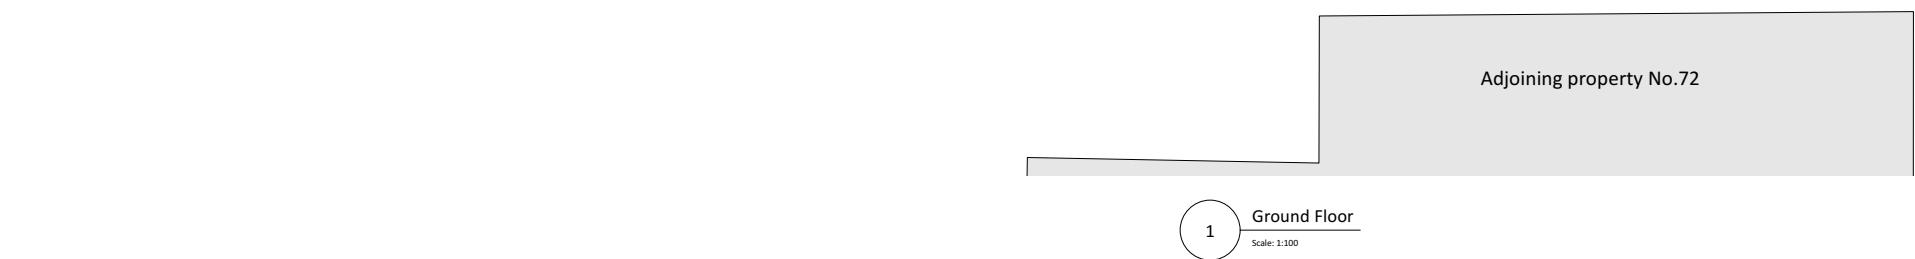

ISSUE DATE REVISION

PROJECT
74 Clayton Road, Hayes UB3 1BA


CLIENT
Mr Kulvinder Sidhu

DRAWING
PROPOSED GROUND AND FIRST FLOOR

All rights described in chapter IV of the copyright designs & patents act 1988 have been asserted. This drawing must not be scaled; only figured dimensions should be used. Check and verify all dimensions on site prior to commencing any work. Any discrepancies should be reported to the Architects immediately.

STONES
A R C H I T E C T S

PROJECT # 2023.036 DWG # REV
 DATE 30/05/2024
 SCALE 1:100
 DRAWN FA CHKD JC
 D100

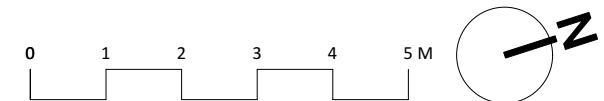

Stones Architects Ltd
 50 Coldharbour Lane Hayes Middlesex UB3 3EP
 t 020 8969 0000 e mail@stonesarchitects.co.uk w stonesarchitects.co.uk