



4 West/Front
Scale: 1:100

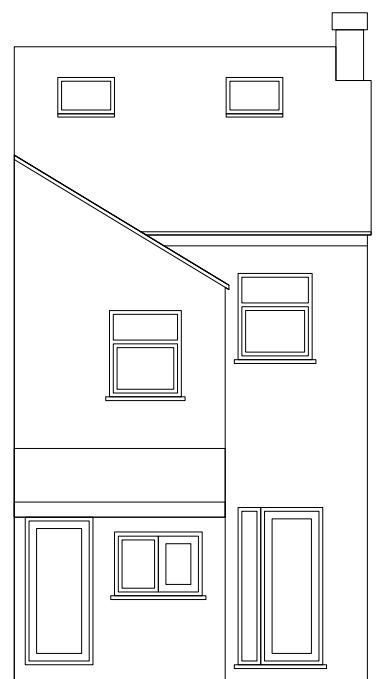

6 North
Scale: 1:100



5 South
Scale: 1:100

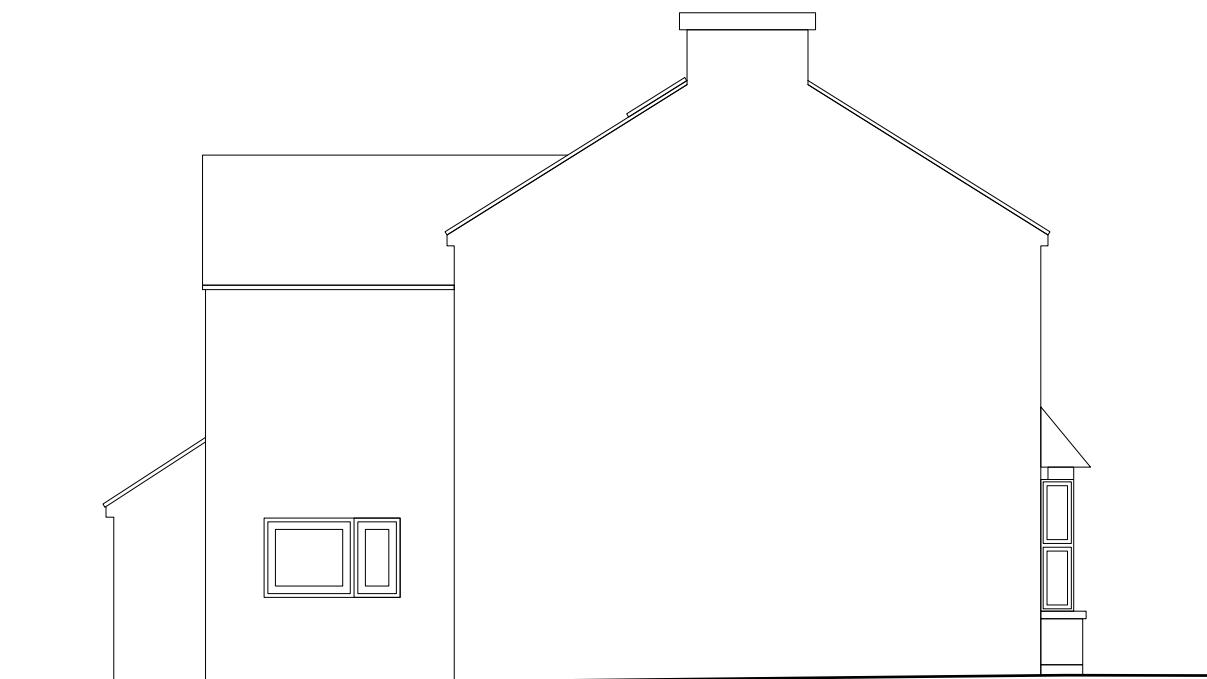

7 East/Rear
Scale: 1:100

0 1 2 3 4 5 M

ISSUE DATE REVISION

PROJECT
74 Clayton Road UB3 1BA

CLIENT
MR KULVINDER SIDHU

DRAWING
EXISTING ELEVATIONS



All rights reserved in chapter IV of the copyright designs & patents act 1988 have been asserted. This drawing must not be scaled; only figured dimensions should be used. Check and verify all dimensions on site prior to commencing any work. Any discrepancies should be reported to the Architects immediately.

PROJECT # **036** DWG # REV
DATE **13/12/2023**
SCALE **1:100**
DRAWN **FA** CHECKED **JC**
S04

Stones Architects Ltd
50 Coldharbour Lane Hayes Middlesex UB3 3EP
t 020 8969 0000 e mail@stonesarchitects.co.uk w stonesarchitects.co.uk