


General Notes

1. New work shown shaded
2. Demolition shown dotted in red
3. W: Wardrobe
- Cpb: Cupboard
- RLA: Roof lantern above
- RL: Roof light/lantern below
4. All dimensions are indicative and in mm
5. Dotted blue line 2m high head height
6. Dotted Green line 1.5m high head height

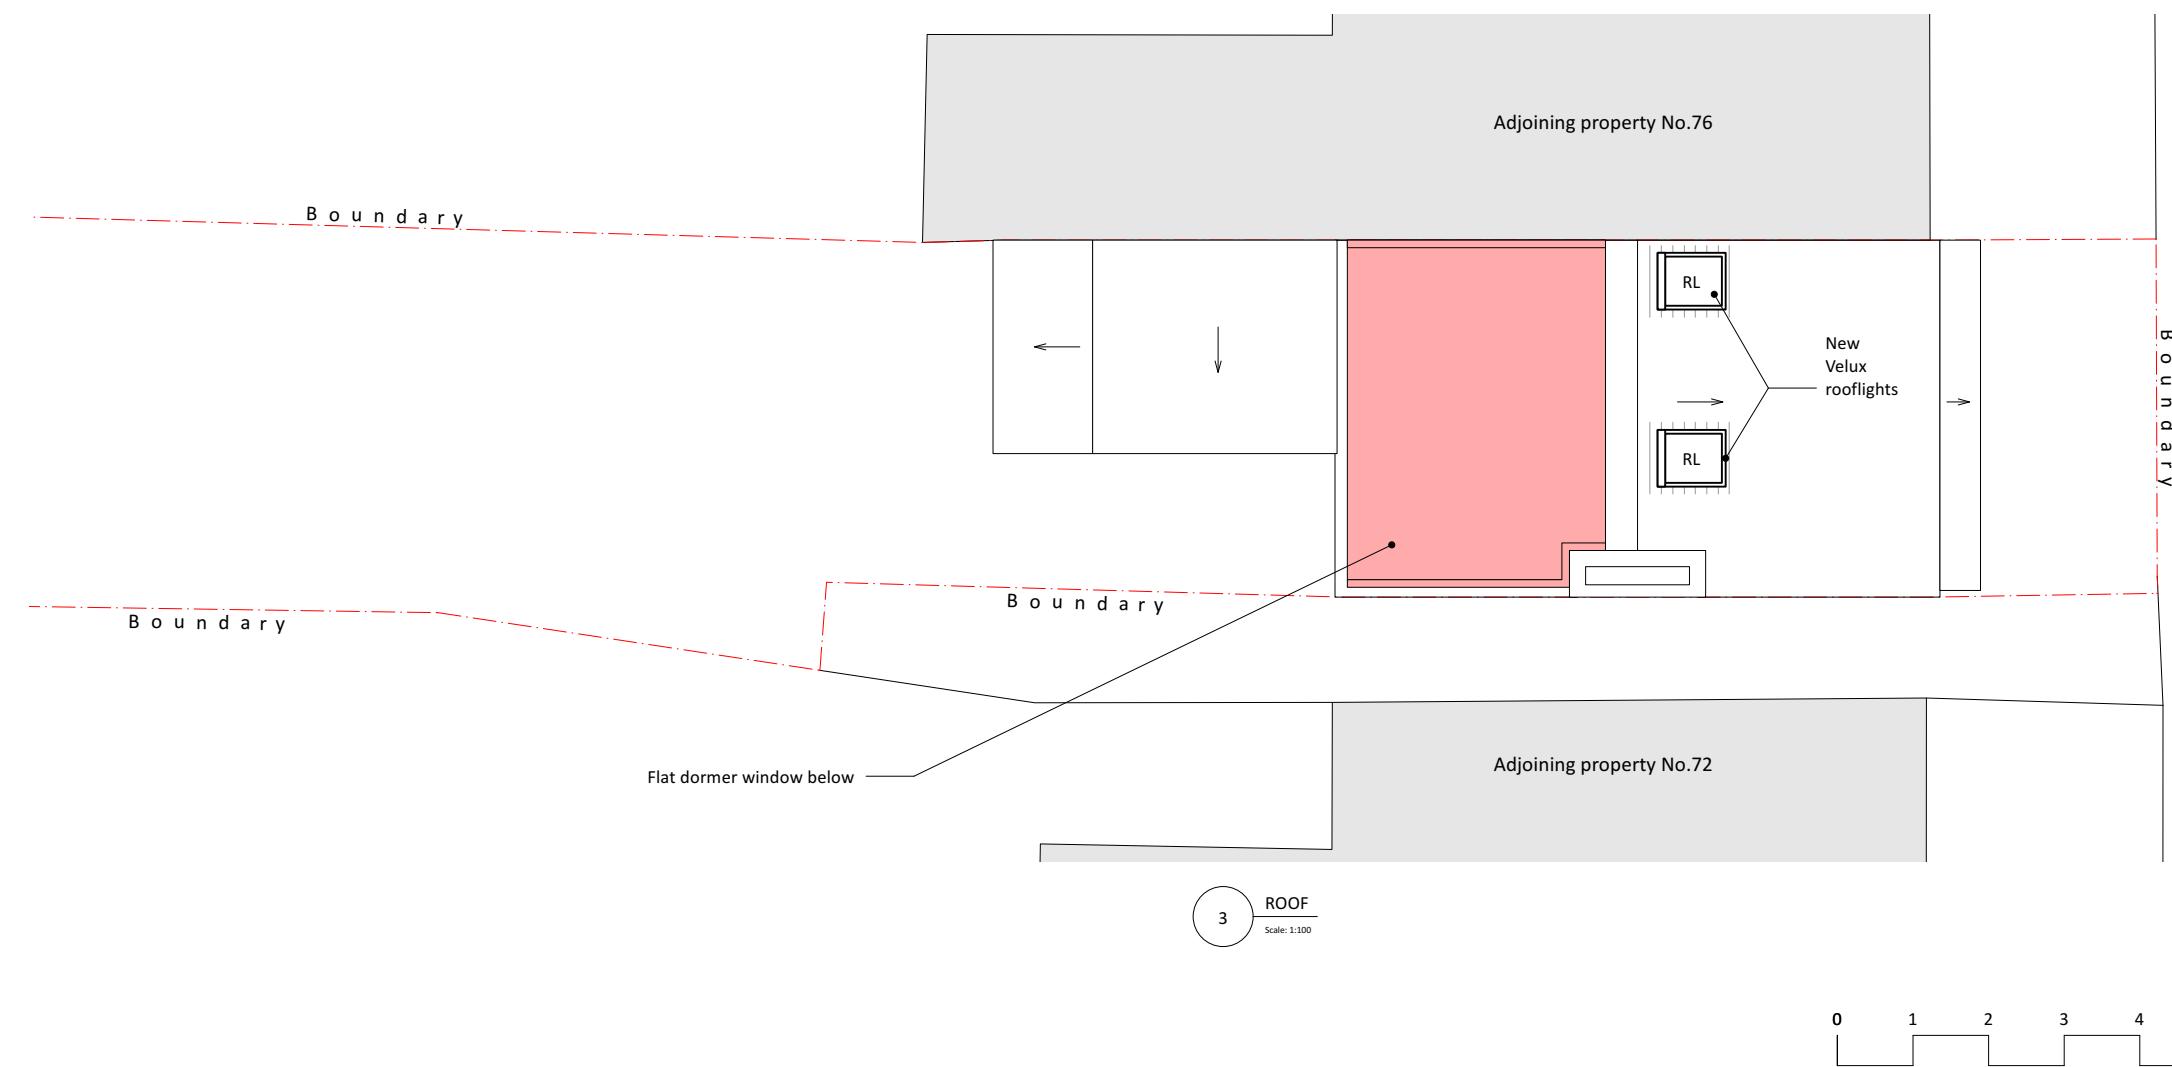

ISSUE DATE REVISION

**LAWFUL DEVELOPMENT**

PROJECT 74 Clayton Road, Hayes UB3 1BA

CLIENT Mr Kulvinder Sidhu

**PROPOSED SECOND FLOOR AND ROOF**

**STONES**  
A R C H I T E C T S

All rights described in chapter IV of the copyright designs & patents act 1988 have been asserted. This drawing must not be scaled; only figured dimensions should be used. Check and verify all dimensions on site prior to commencing any work. Any discrepancies should be reported to the Architects immediately.

PROJECT # 2023.036 DWG # REV

DATE 09/01/2024

SCALE 1:100

DRAWN FA CHKD JC

**C02**

Stones Architects Ltd  
50 Coldharbour Lane Hayes Middlesex UB3 3EP  
t 020 8969 0000 e mail@stonesarchitects.co.uk w stonesarchitects.co.uk