


General Notes  
 1. New work shown shaded  
 2. Demolition shown dotted in red  
 3. W: Wardrobe  
 Cpb: Cupboard  
 RLA: Roof lantern above  
 RL: Roof light/lantern below  
 4. All dimensions are indicative and in mm

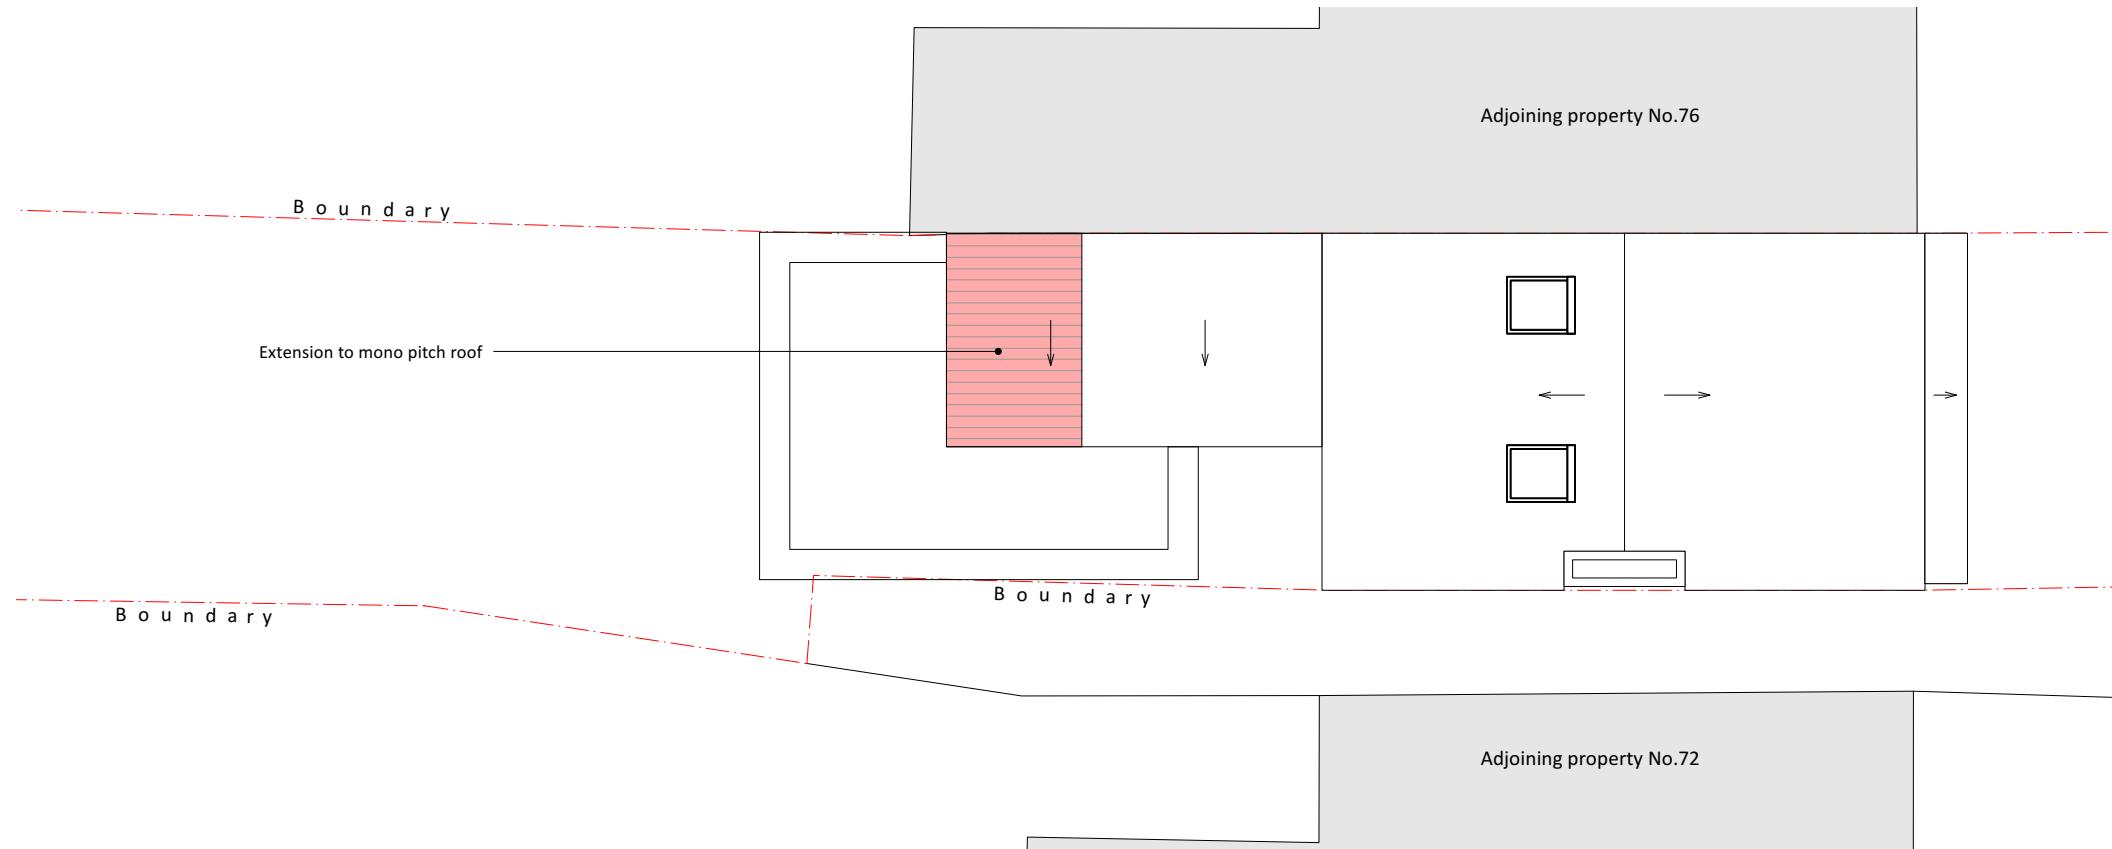

ISSUE DATE REVISION


PROJECT  
**74 Clayton Road, Hayes UB3 1BA**

CLIENT  
**Mr Kulvinder Sidhu**

DRAWING  
**PROPOSED ROOF**



PROJECT # **2023.036** DWG # **REV**  
 DATE **09/01/2024**  
 SCALE **1:100**  
 DRAWN **FA** CHKD **JC**  
**D02**

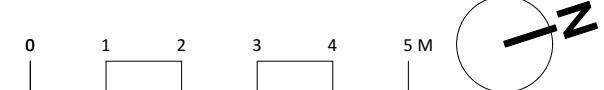

**Stones Architects Ltd**  
 50 Coldharbour Lane Hayes Middlesex UB3 3EP  
 t 020 8969 0000 e mail@stonesarchitects.co.uk w stonesarchitects.co.uk