



New single storey rear extension in painted render to match existing

1 WEST
Scale: 1:100

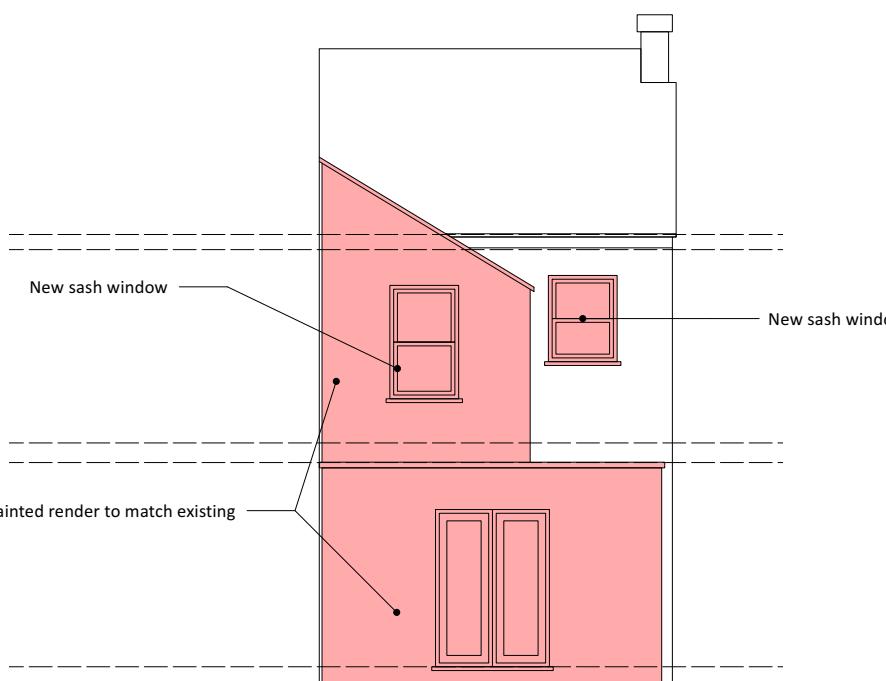

2 SOUTH
Scale: 1:100

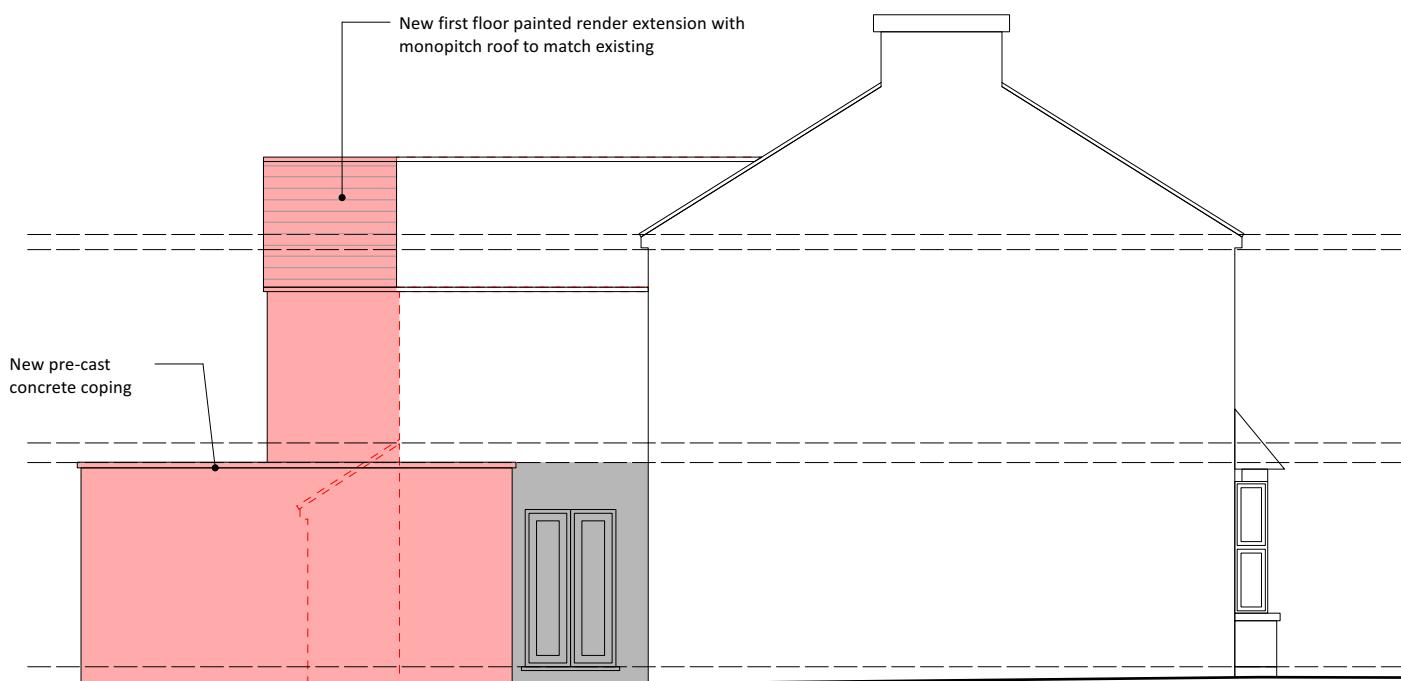

3 EAST
Scale: 1:100

0 1 2 3 4 5 M

General Notes
 1. New work shown shaded
 2. Demolition shown dotted in red
 3. W: Wardrobe
 Cpb: Cupboard
 RLA: Roof lantern above
 RL: Roof light/lantern below
 4. All dimensions are indicative and in mm

ISSUE DATE REVISION

PROJECT
74 Clayton Road, Hayes UB3 1BA

CLIENT
Mr Kulvinder Sidhu

DRAWING
PROPOSED ELEVATIONS

STONES
ARCHITECTS

All rights described in chapter IV of the copyright designs & patents act 1988 have been asserted. This drawing must not be scaled; only figured dimensions should be used. Check and verify all dimensions on site prior to commencing any work. Any discrepancies should be reported to the Architects immediately.

PROJECT # **2023.036** DWG # **REV**
 DATE **09/01/2024**
 SCALE **1:100**
 DRAWN **FA** CHECKED **JC**

D03

Stones Architects Ltd
 50 Coldharbour Lane Hayes Middlesex UB3 3EP
 t 020 8969 0000 e mail@stonesarchitects.co.uk w stonesarchitects.co.uk