
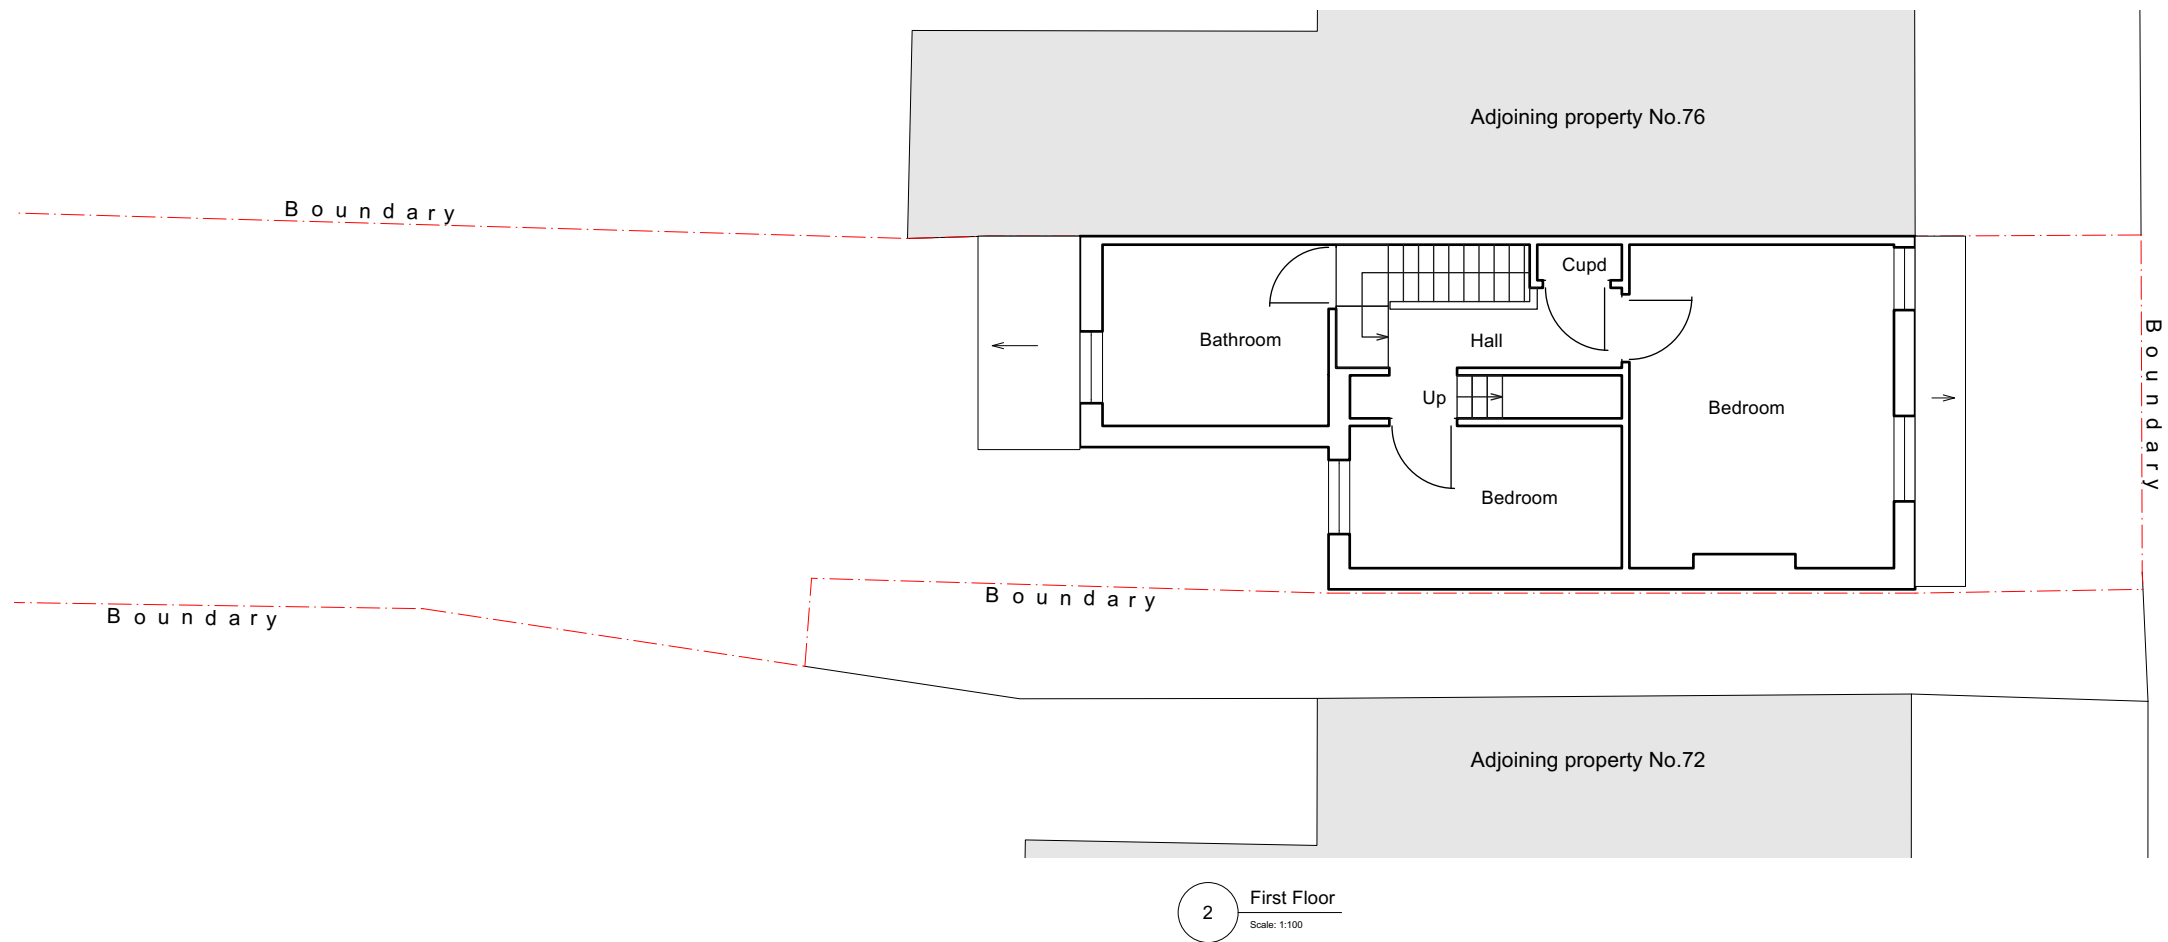


ISSUE	DATE	REVISION

PROJECT
74 Clayton Road UB3 1BA

CLIENT
MR KULVINDER SIDHU

DRAWING
EXISTING PLANS

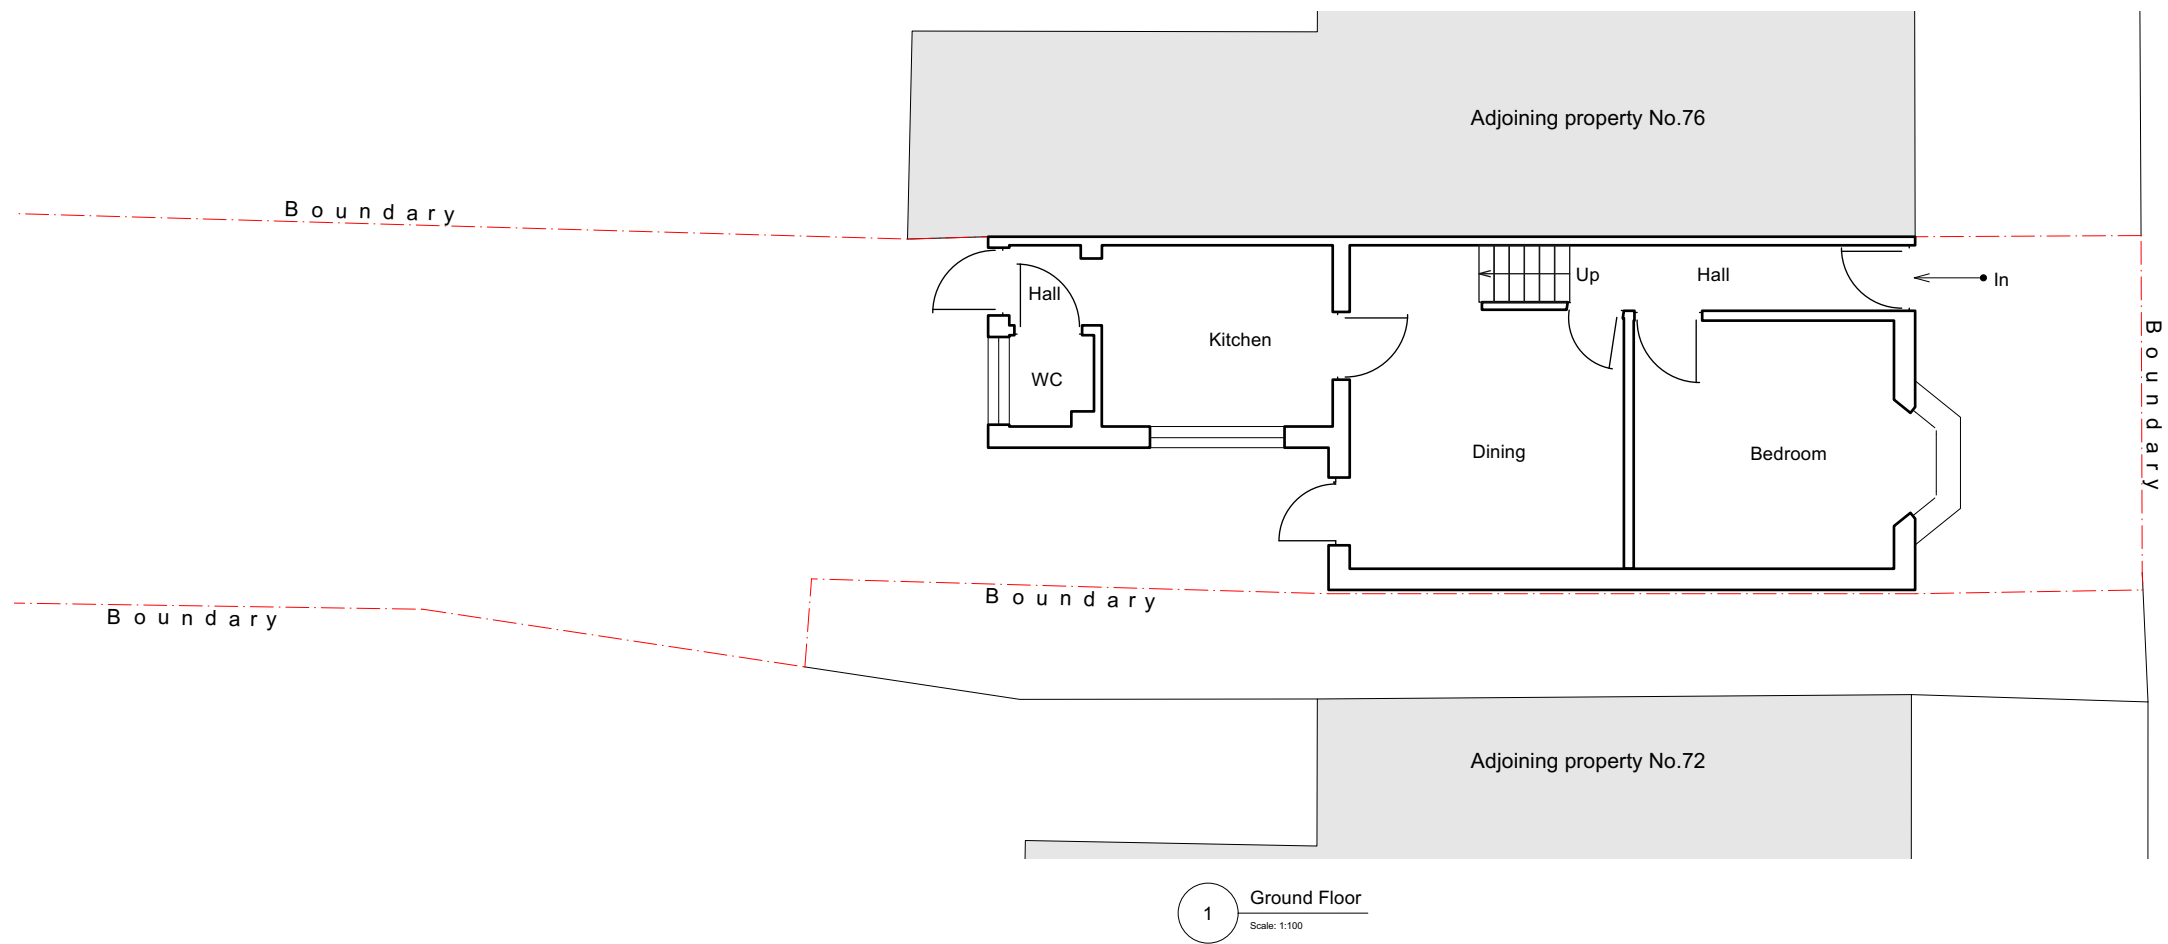

All rights described in chapter IV of the copyright designs & patents act 1988 have been asserted. This drawing must not be scaled; only figured dimensions should be used. Check and verify all dimensions on site prior to commencing any work. Any discrepancies should be reported to the Architects immediately.

PROJECT #	036	DWG #	REV
DATE	13/12/2023	S02	
SCALE	1:100		
DRAWN FA	CHKD JC		

Stones Architects Ltd
50 Coldharbour Lane Hayes Middlesex UB3 3EP
t 020 8969 0000 e mail@stonesarchitects.co.uk w stonesarchitects.co.uk