


KEY

- 1 - SKIP 4.2 X 1.86
- 2 - MATERIAL STORAGE IN FENCED COMPOUND
- 3 - CONTRACTOR PARKING
- 4 - WELFARE FACILITIES AND SITE OFFICE

Scale 1:100

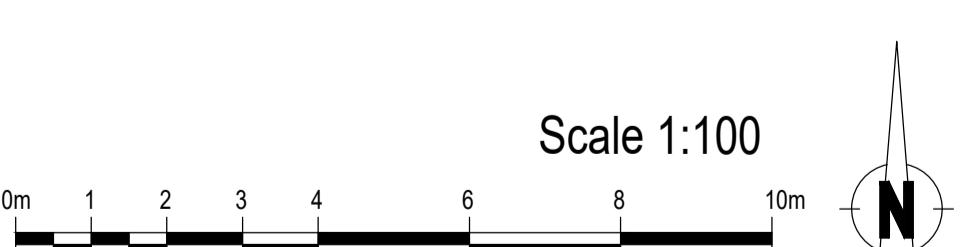

Revisions
Rev A: Minor alterations 30.07.2021
Rev B: Remove Plot 1 parking space to rear 21.12.2021

10 of 10 pages

- Drawings Notes
- 1. this is not a survey drawing - all dimensions to be checked on site.
- 2. do not scale off this drawing.
- 3. the copyright of this drawing is the property of TPA Design Ltd
- 4. all discrepancies to be reported to the architect
- 5. please ensure that this drawing is read together and cross referenced with all other relevant architectural drawings, schedules and specifications.
- 6. please ensure that this drawing is read in conjunction with all other consultants/specialist contractors relevant drawings, schedules and specifications.
- 7. TPARCHITECTS is a trading name of TPA Design Ltd Registered address 33a St Lukes Road, Maidenhead, Berkshire SL67DN.

Project	182 The Fairway, Ruislip, HA4 0SL
Title	Demolition and construction management plan
Drg. No.	2681 DC 102

TPARCHITECTS

Part No	Checked	Date	Scale	Status
www.tparch.co.uk				