

FOR CONSTRUCTION PURPOSES DO NOT SCALE FROM THIS DRAWING.
ALL DIMENSIONS TO BE CHECKED ON SITE. ANY DISCREPANCIES MUST BE
REPORTED TO THE ARCHITECT FOR VERIFICATION PRIOR TO
COMMENCEMENT OF THE EFFECTED WORKS. IF IN DOUBT ASK. THIS
DRAWING IS COPYRIGHT.

Rev No	Date	Revision note
P1	12th Sept '22	Preliminary Issue

A

B

C

D

E

F

A


B

C


D

E

F

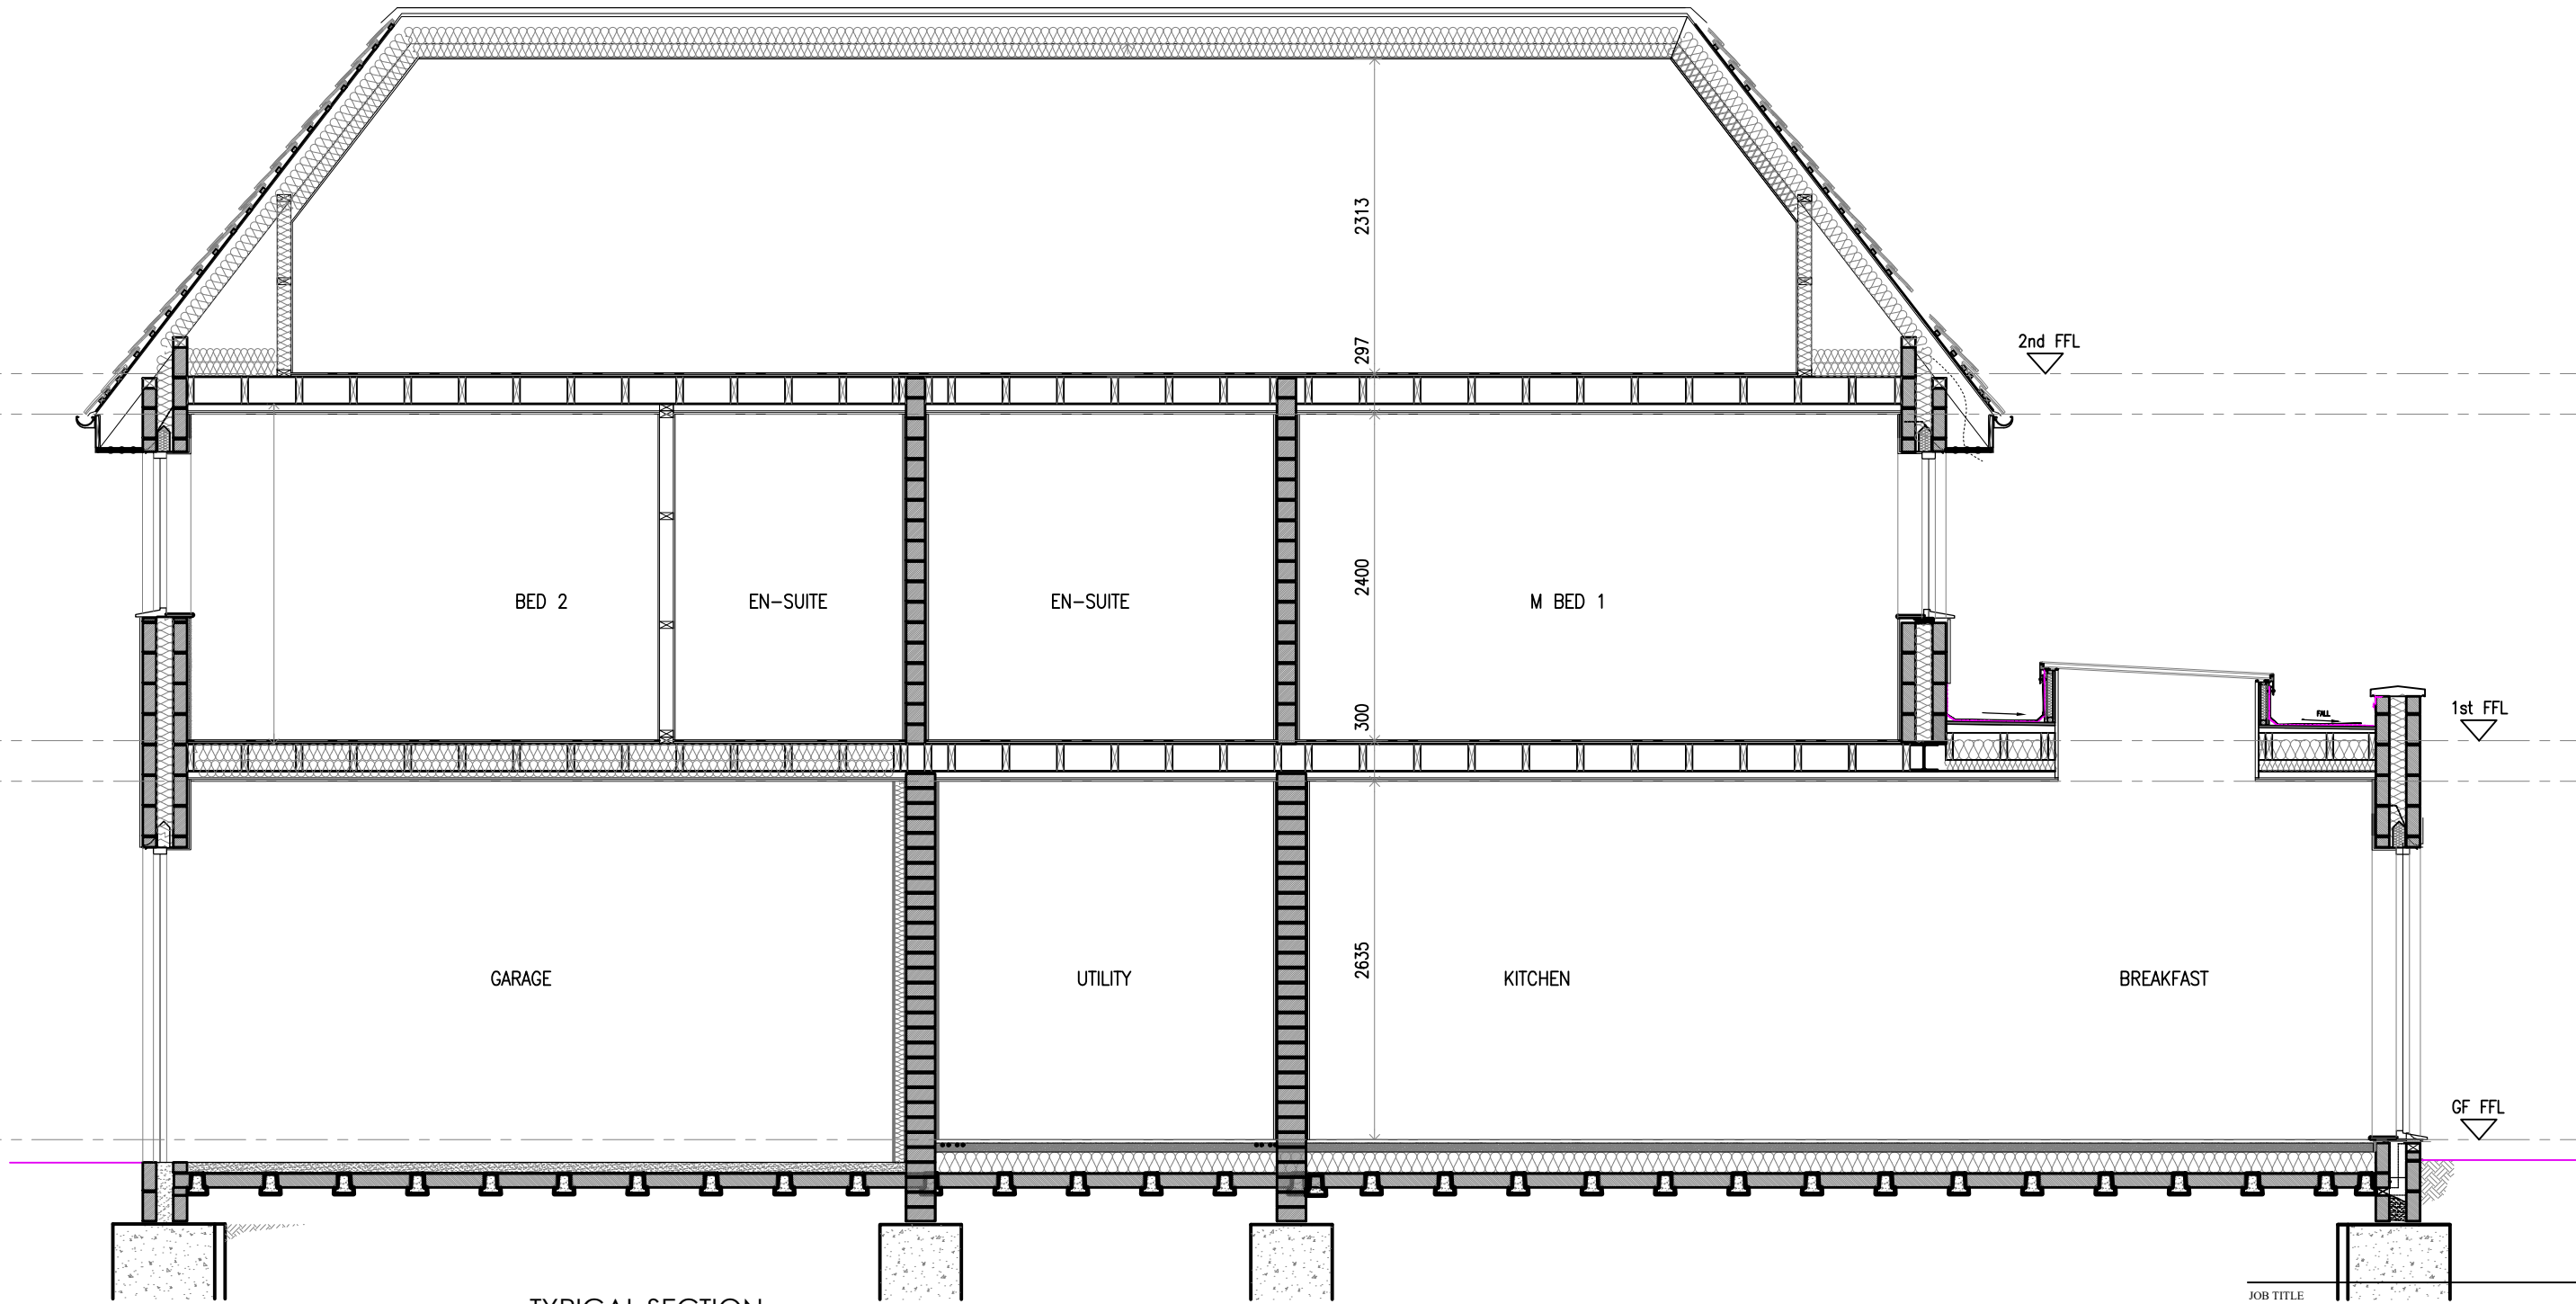

TYPICAL SECTION

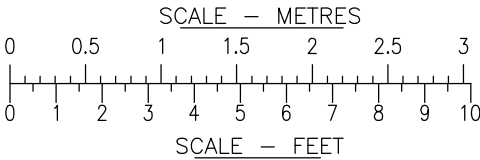

jpb
architects

BROOK HOUSE
54A COWLEY MILL ROAD
UXBRIDGE UB8 2FX
TEL: (01895) 272 446
FAX: (01895) 272 483
EMAIL: admin@jpbarchitects.co.uk

JOB TITLE
37 THE DRIVE
ICKENHAM
UB10 8AF

DRG TITLE
TYPICAL SECTION

SCALE
1:50 @A3

JOB NO.
10855

DRG NO.
230

DATE
Sept '22

REV
P1