



REV/NOTES:

Where building to the boundaries the adjacent owner is to be informed under the terms of the Party Wall Act 1996 and its provisions followed. Where building over boundaries the adjacent owner is to be served notice under section 65 of the Town & Country Planning Act 1990.

©This drawing and the works depicted are the copyright of GT Designz LTD and may not be reproduced or amended except by written permission of GT Designz LTD.

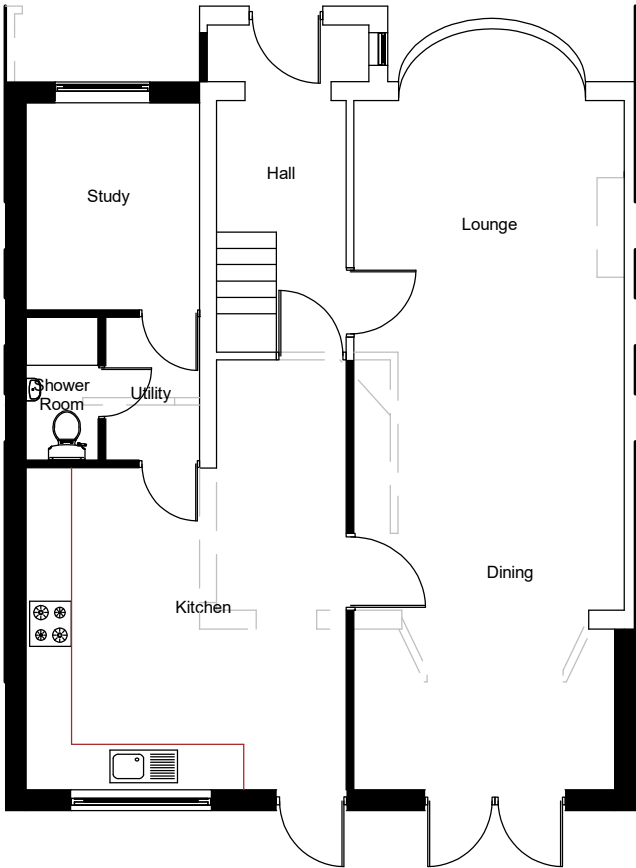

PROPOSED GF LAYOUT
Scale 1:100

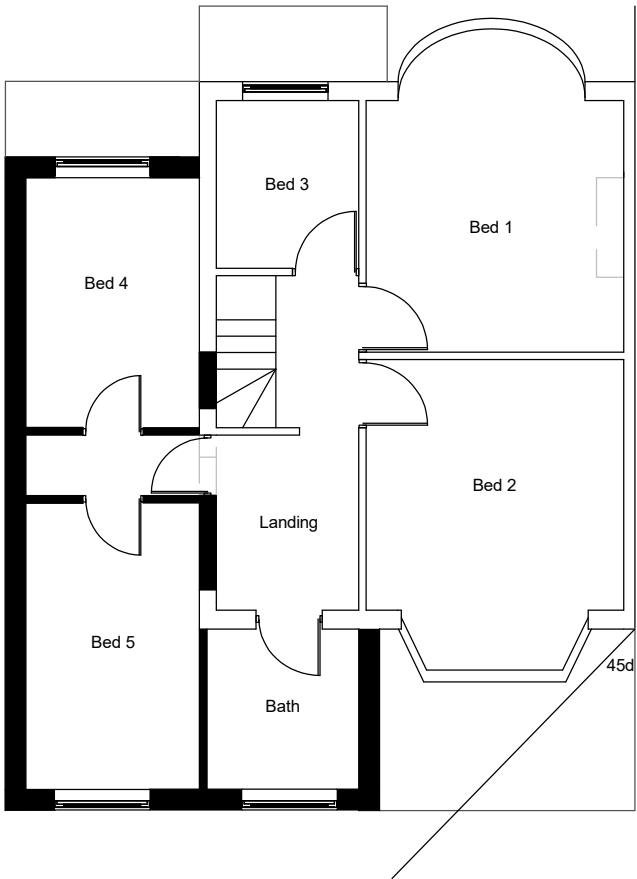

PROPOSED FF LAYOUT
Scale 1:100

Application: HPA – GF Rear & 2 Storey Side Extension			
Client:	Mr K Bugal	Date:	27th April 2016
Site:	11 Mildred Avenue, London, UB3 1TL	Drawn By:	Gurps Benning
Scale:	Refer to Drawing @ A3	Dwg.No:	ASB163C – 03

ASB PROPERTY CONSULTANTS LTD
Planning consultants and Surveyors

Exchange House 494
Midsummer Boulevard
Central Milton Keynes
MK9 2EA

Tel : 07854 351 934 - 0808 139 1383
Email : asb@gtdesignzLtd.com

Copyright © 2016 ASB PROPERTY CONSULTANTS LTD
(All rights reserved)