


143 High St, Ruislip HA4 8JY

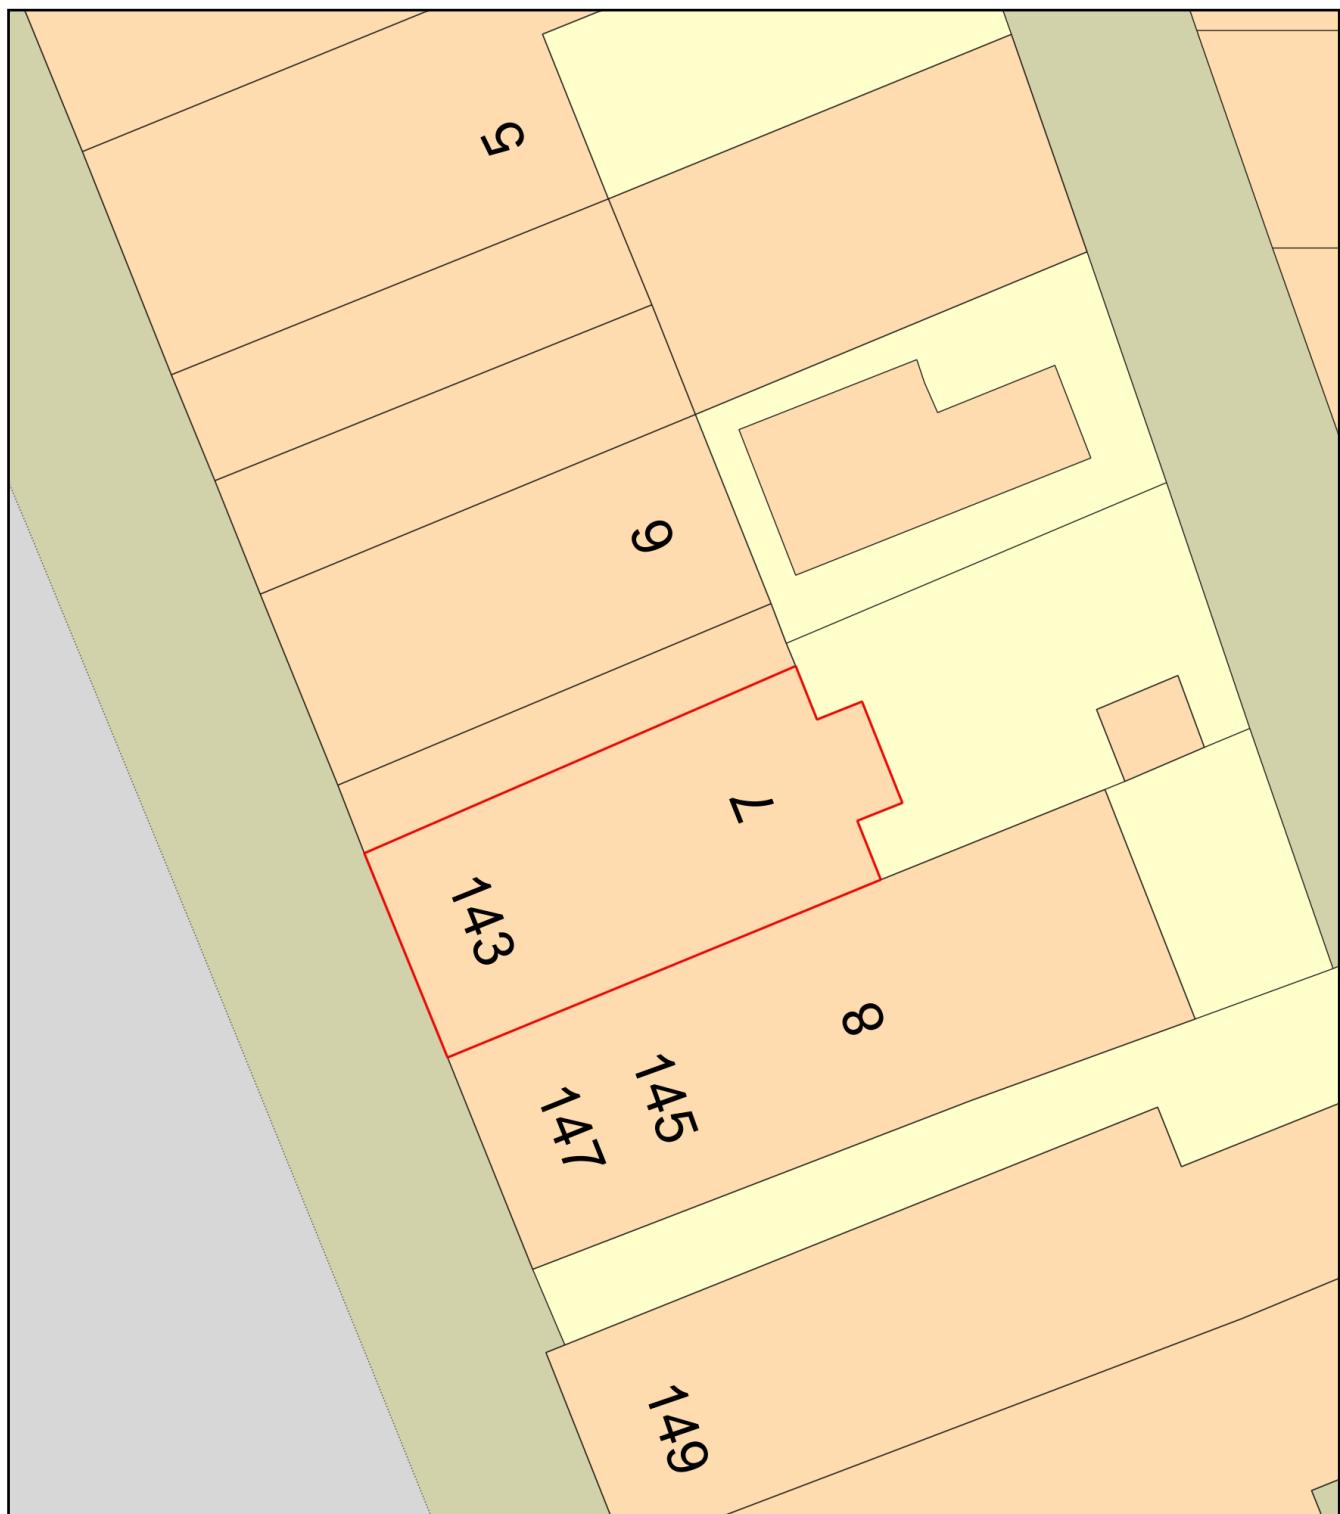

0 10
Metres



Plan Produced for: Change of use E to Nail shop

Date Produced: 05 Dec 2021

Plan Reference Number: TQRQM21339122357653

Scale: 1:200 @ A4