


Note: This Drawing is for planning purpose and should not be used for construction.
All dimensions should be confirmed on site and any deviation should be reported back to designer.

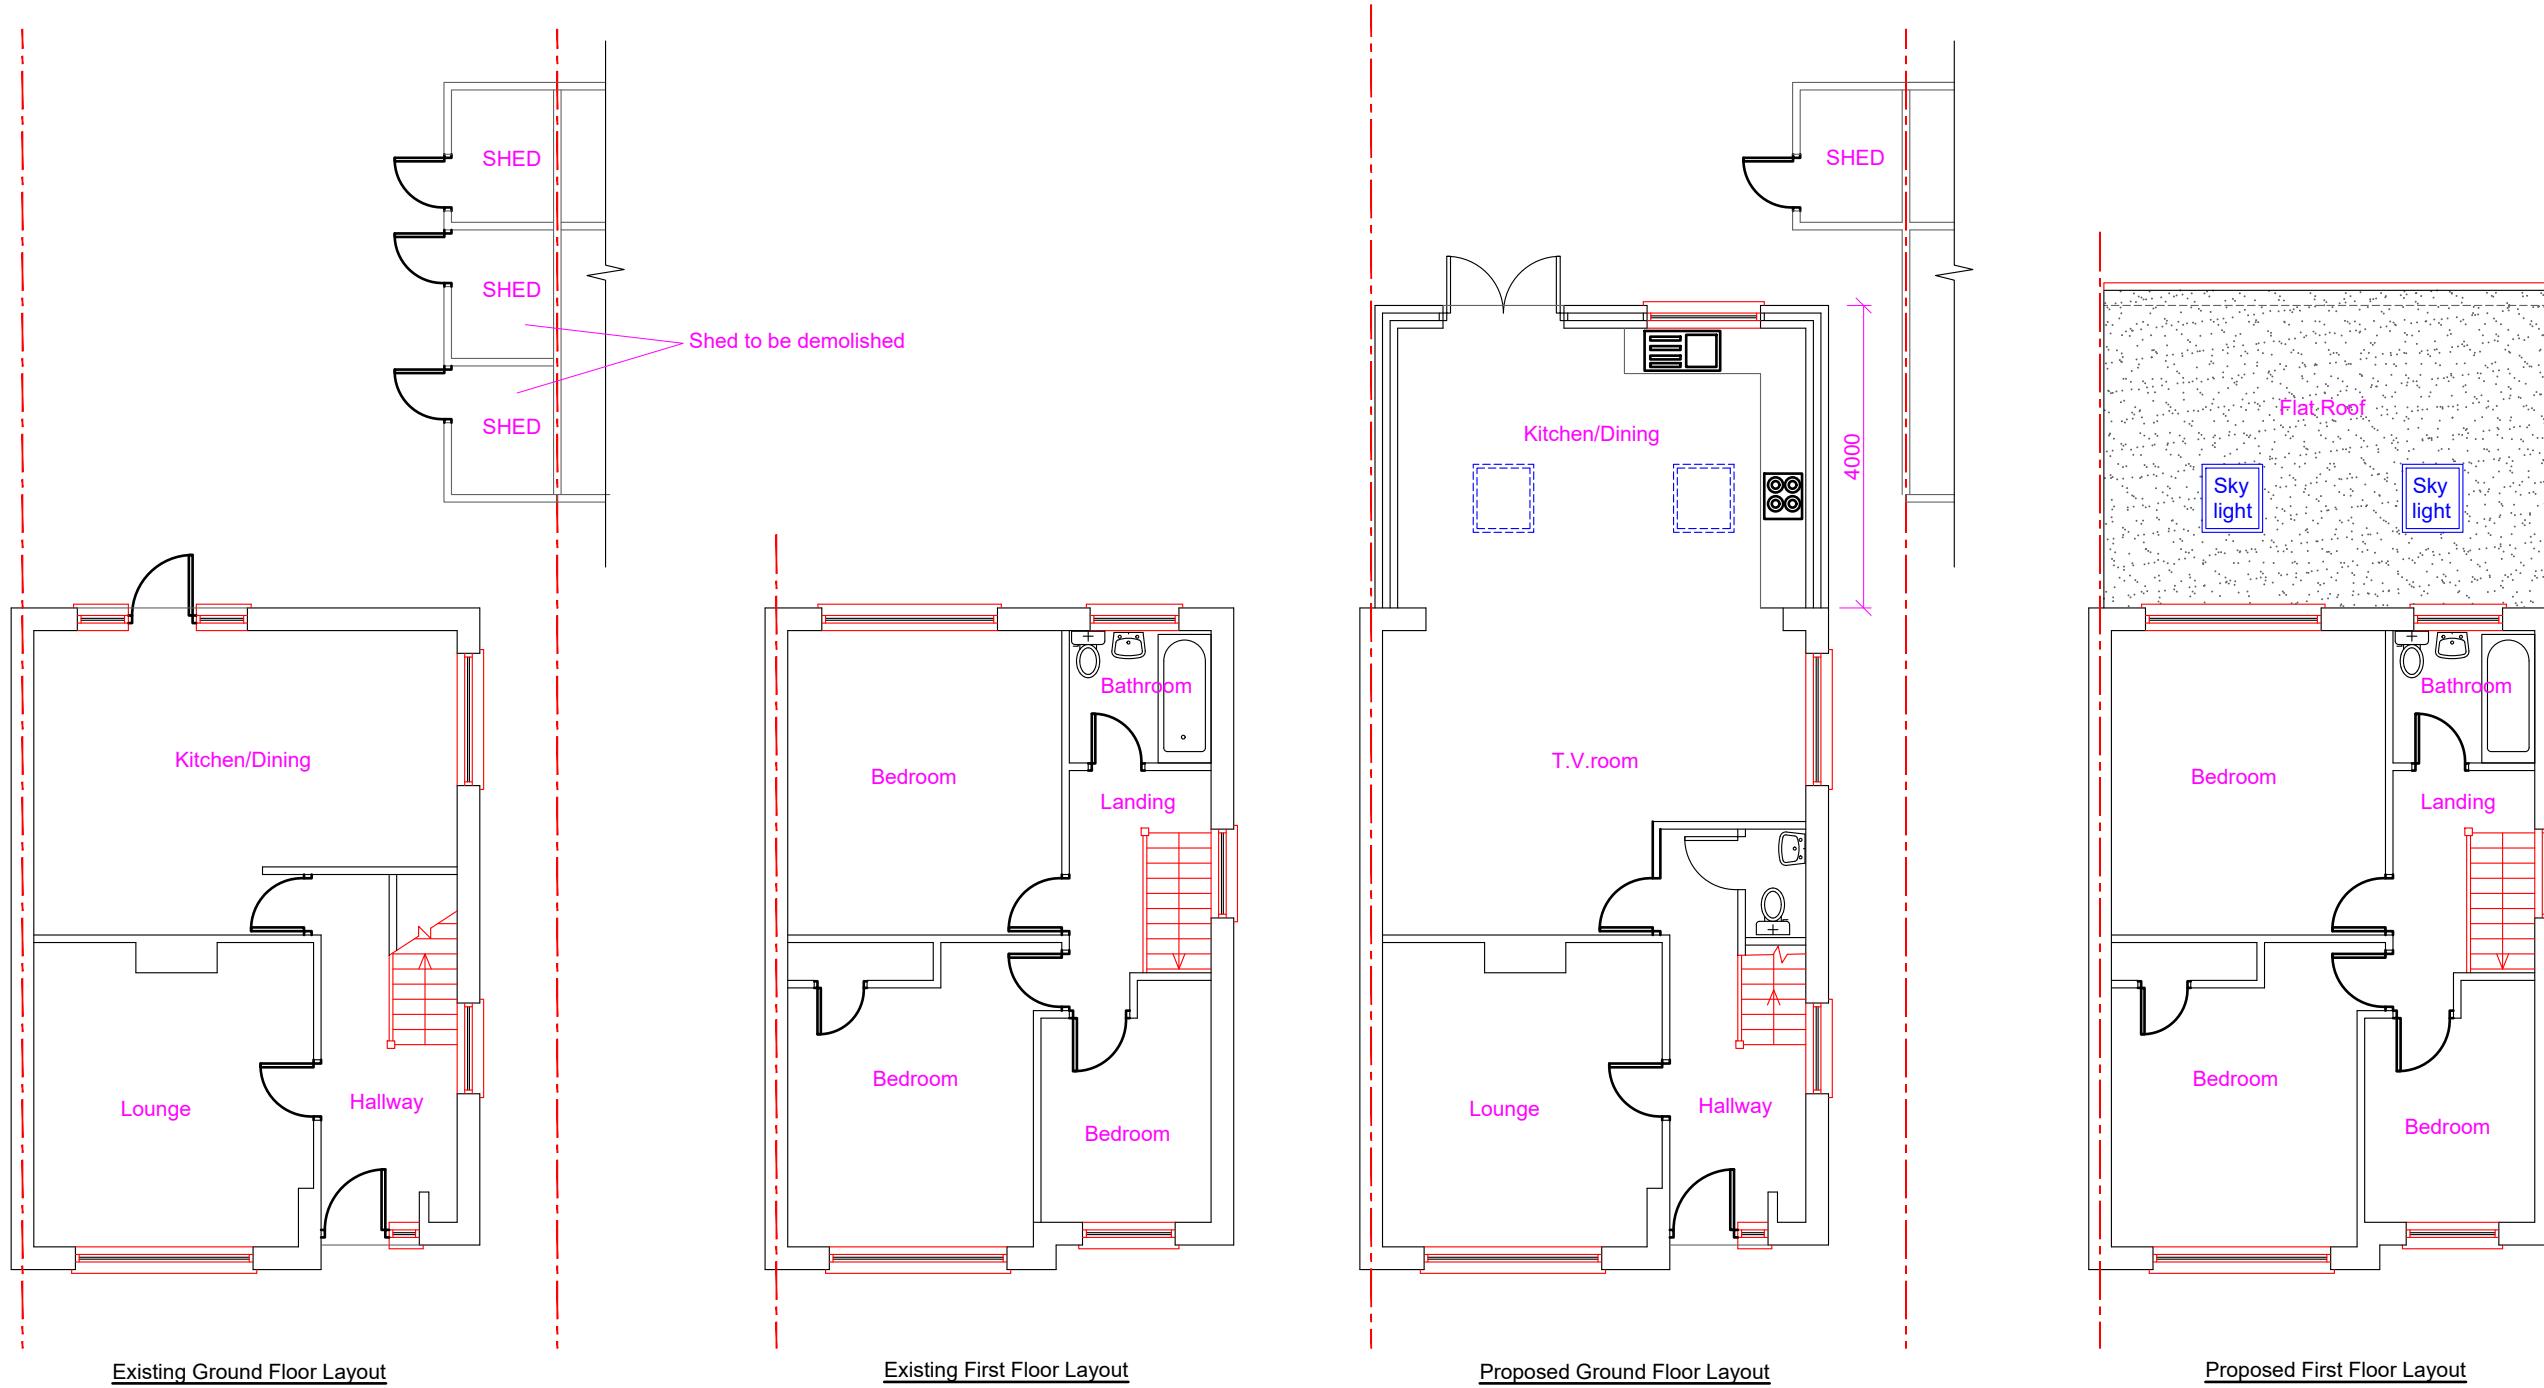

Proposed Development:
Single storey rear extension

Site Address:
87 Church Road
Hayes
UB3 2LD

Revisions:		Description
Rev	Date	
A	25/03/2025	

Drawing Description:
Existing & Proposed Floor Layouts
Drawing No:
ART/2025/RE87CR/ELPL

Scale: 1:100
Paper Size: A3
Sheet No: 1 of 5


ART CONSULTANTS (UK) LTD
113 LONG LANE
STANWELL
TW19 7AL
M:07960071377
E: ARTCONSULTANTSUK@GMAIL.COM