




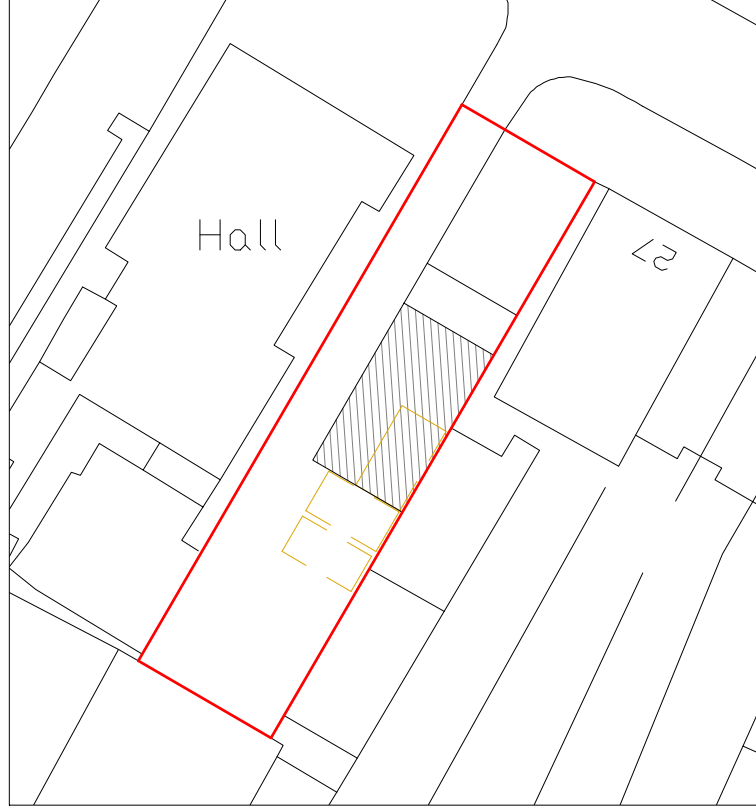

Location Plan
Scale 1:1250

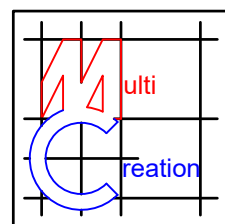

Block Plan
Scale 1:500

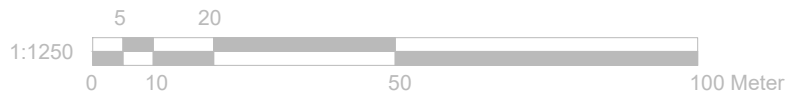

Project:
31 Swakeleys Road,
Ickenham,
Uxbridge,
UB10 8DF

Title:
Location Plan
& Block Plan

Scale: 1:500/1250 @ A4
Date: 05 2025
Drawing No.: 3832/06/JG
Revision

239 Western Road, Southall, Middx, UB2 5HS Tel: 020 8571 1369 info@multicreation.co.uk