


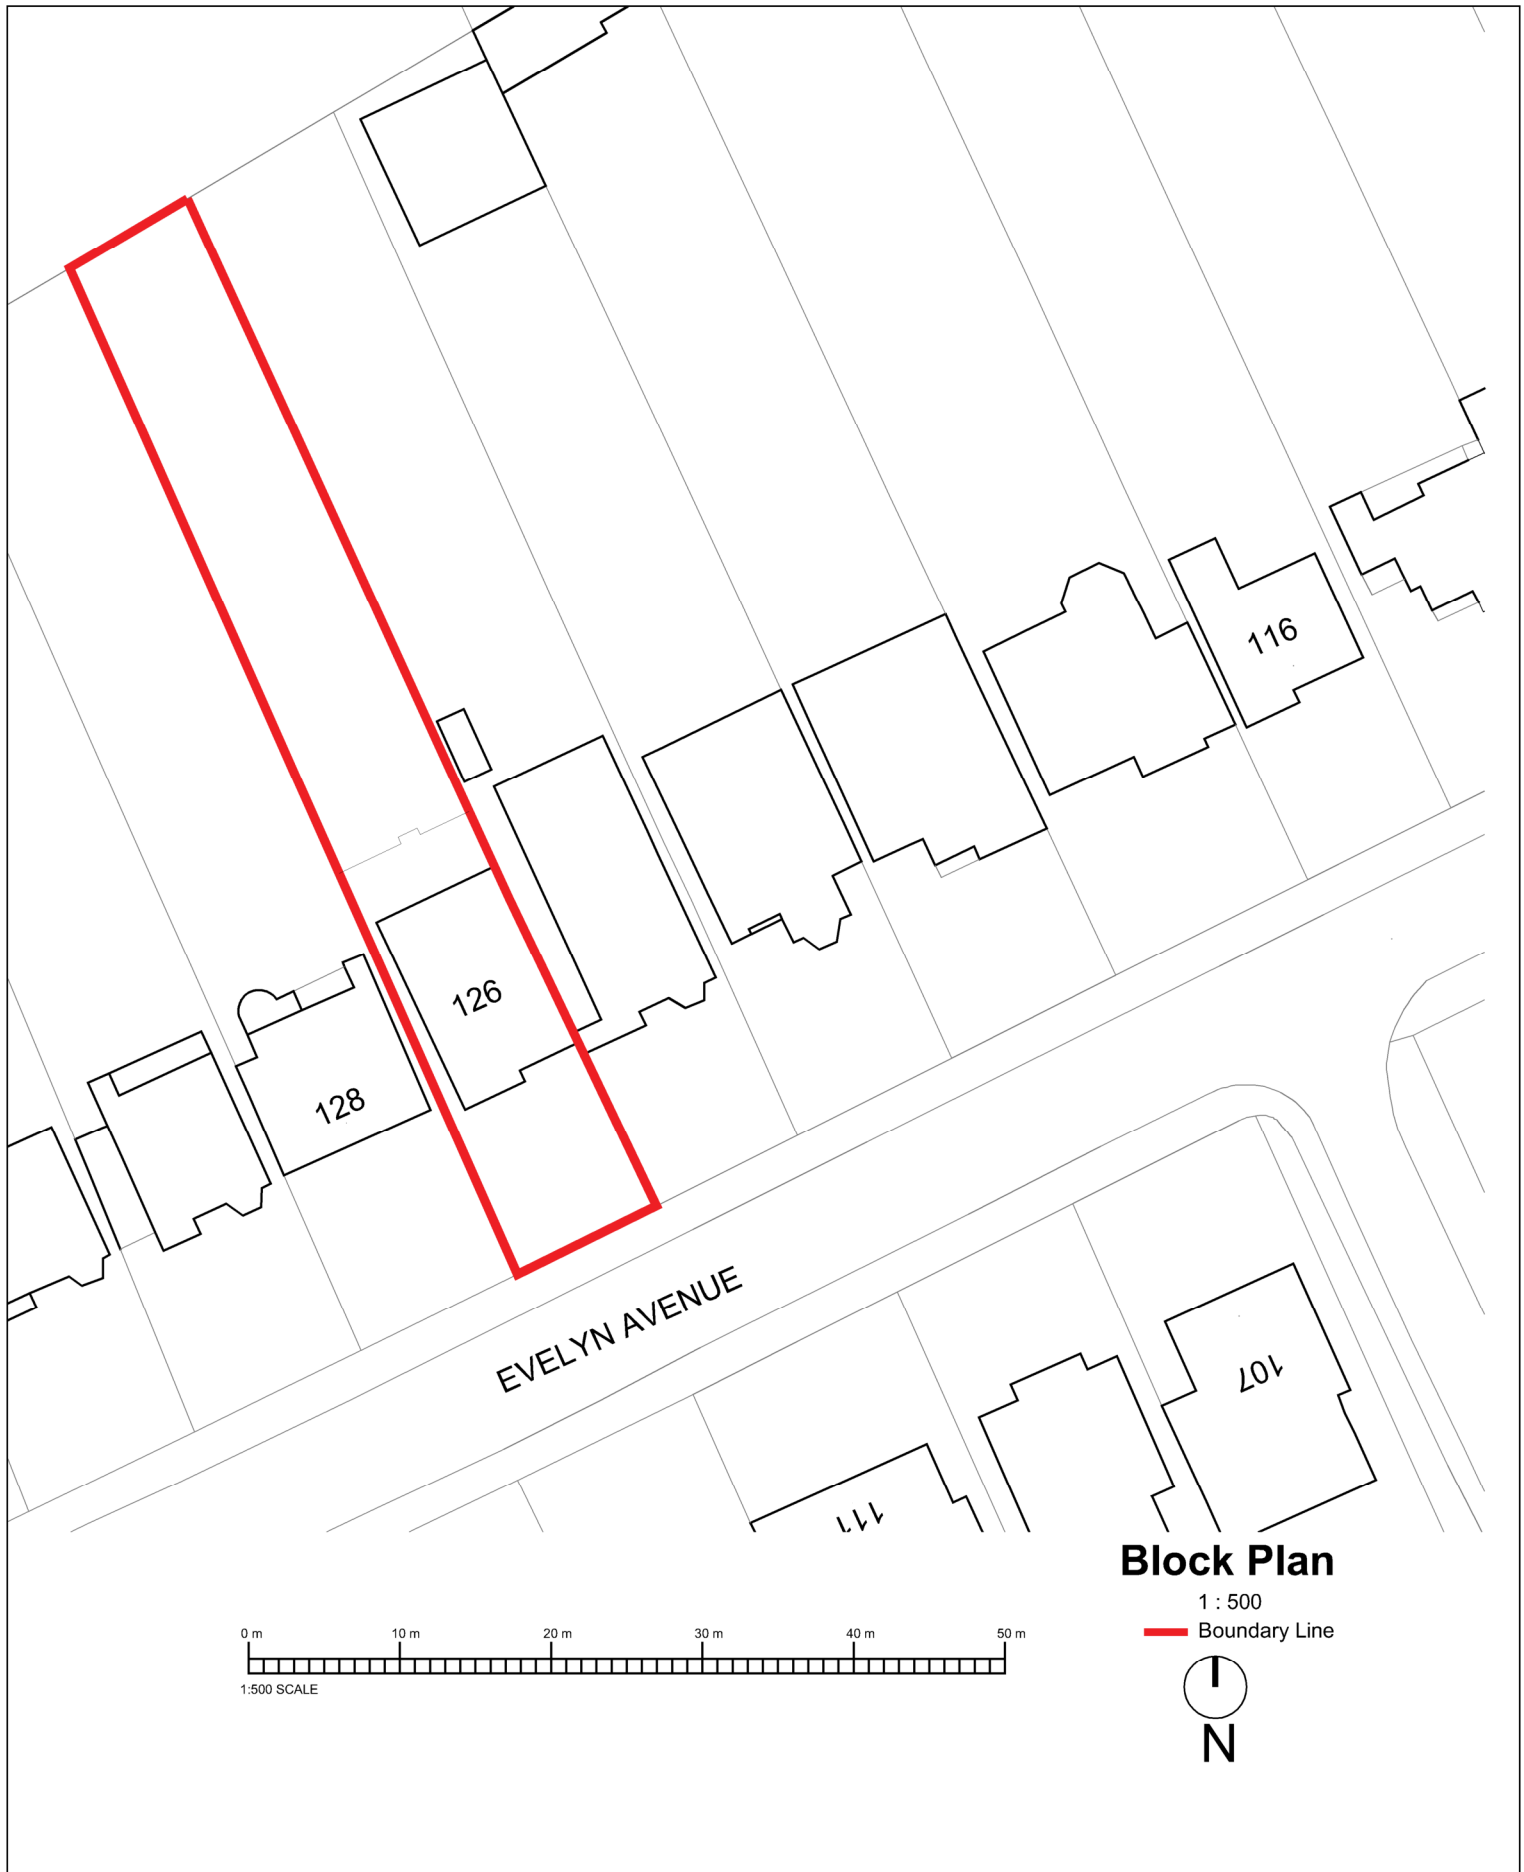

This drawing is protected under copyright



PROJECT

126 Evelyn Avenue, Ruislip,
HA4 8AQ

SHEET

Block Plan

CLIENT

-

Date

13/11/23

Project Number

573

Scale (@ A4)

1 : 500

REV

Drawn by

AK

Checked by

AK

DRAWING NUMBER

PL002