


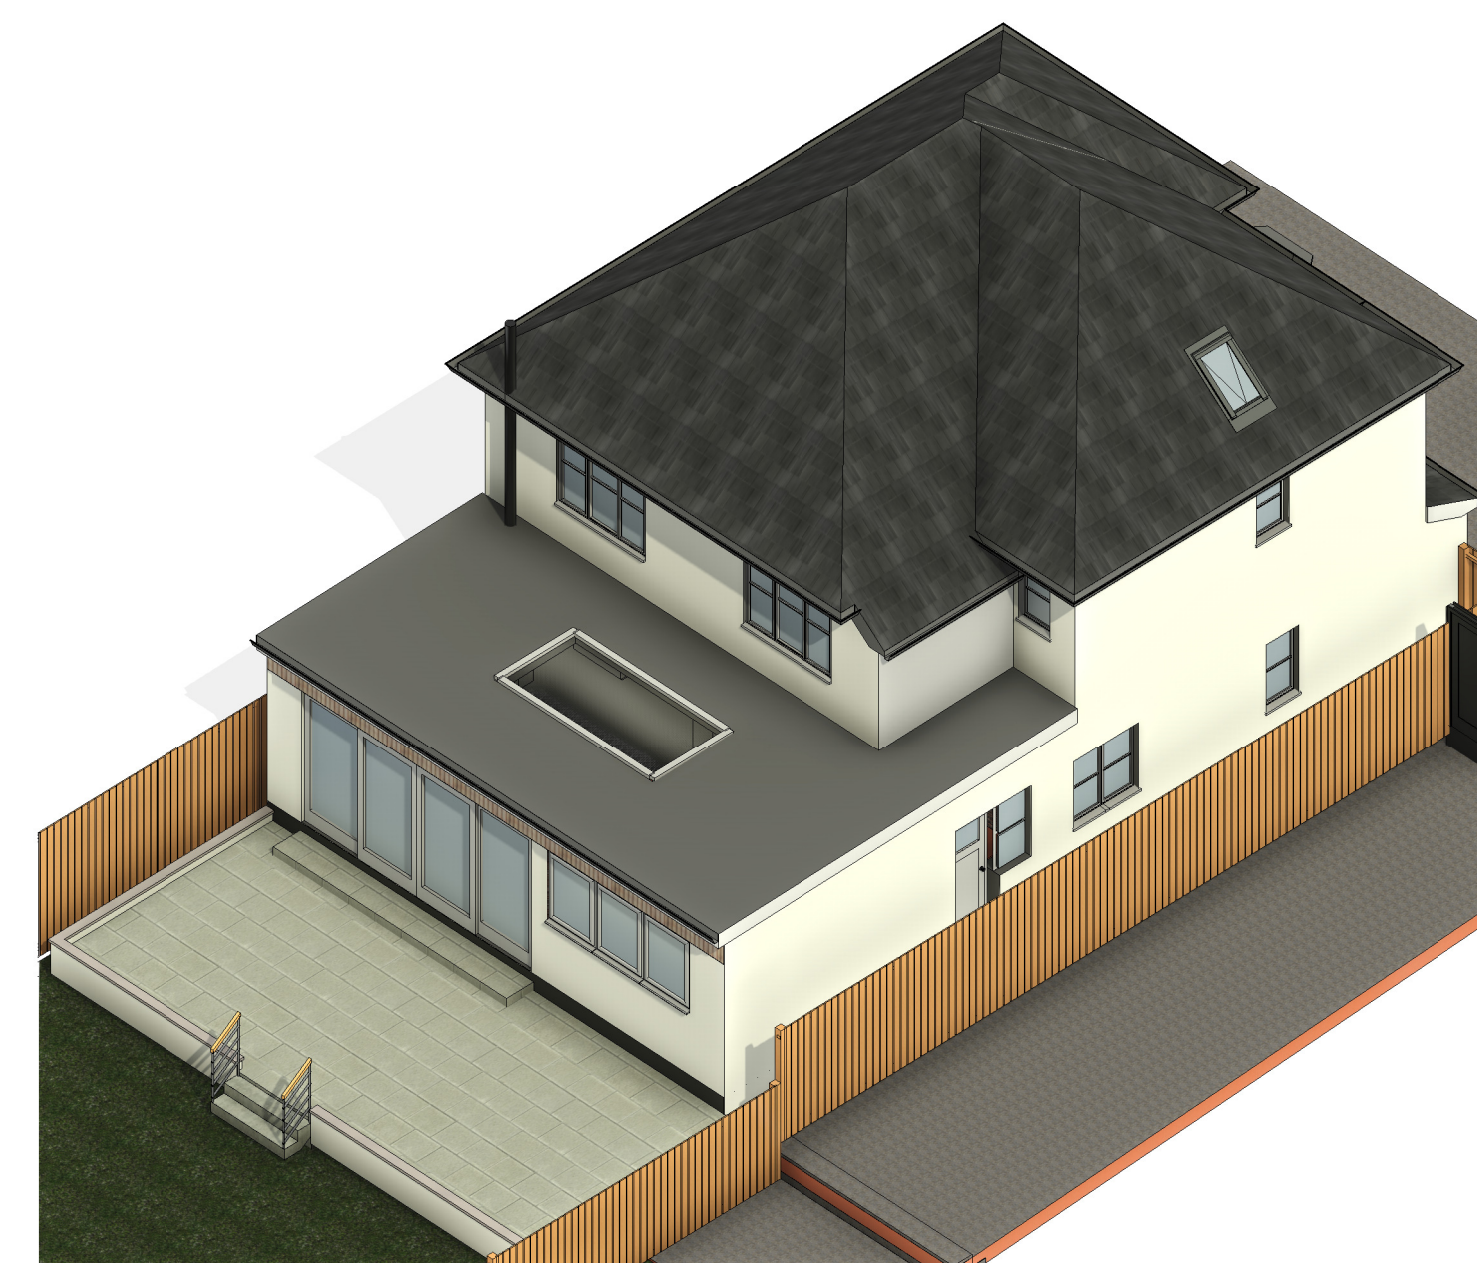


3D View

[illegible]

126 Evelyn Avenue,
Ruislip, HA4 8AQ


Proposed Drawing

REV	C
-----	---

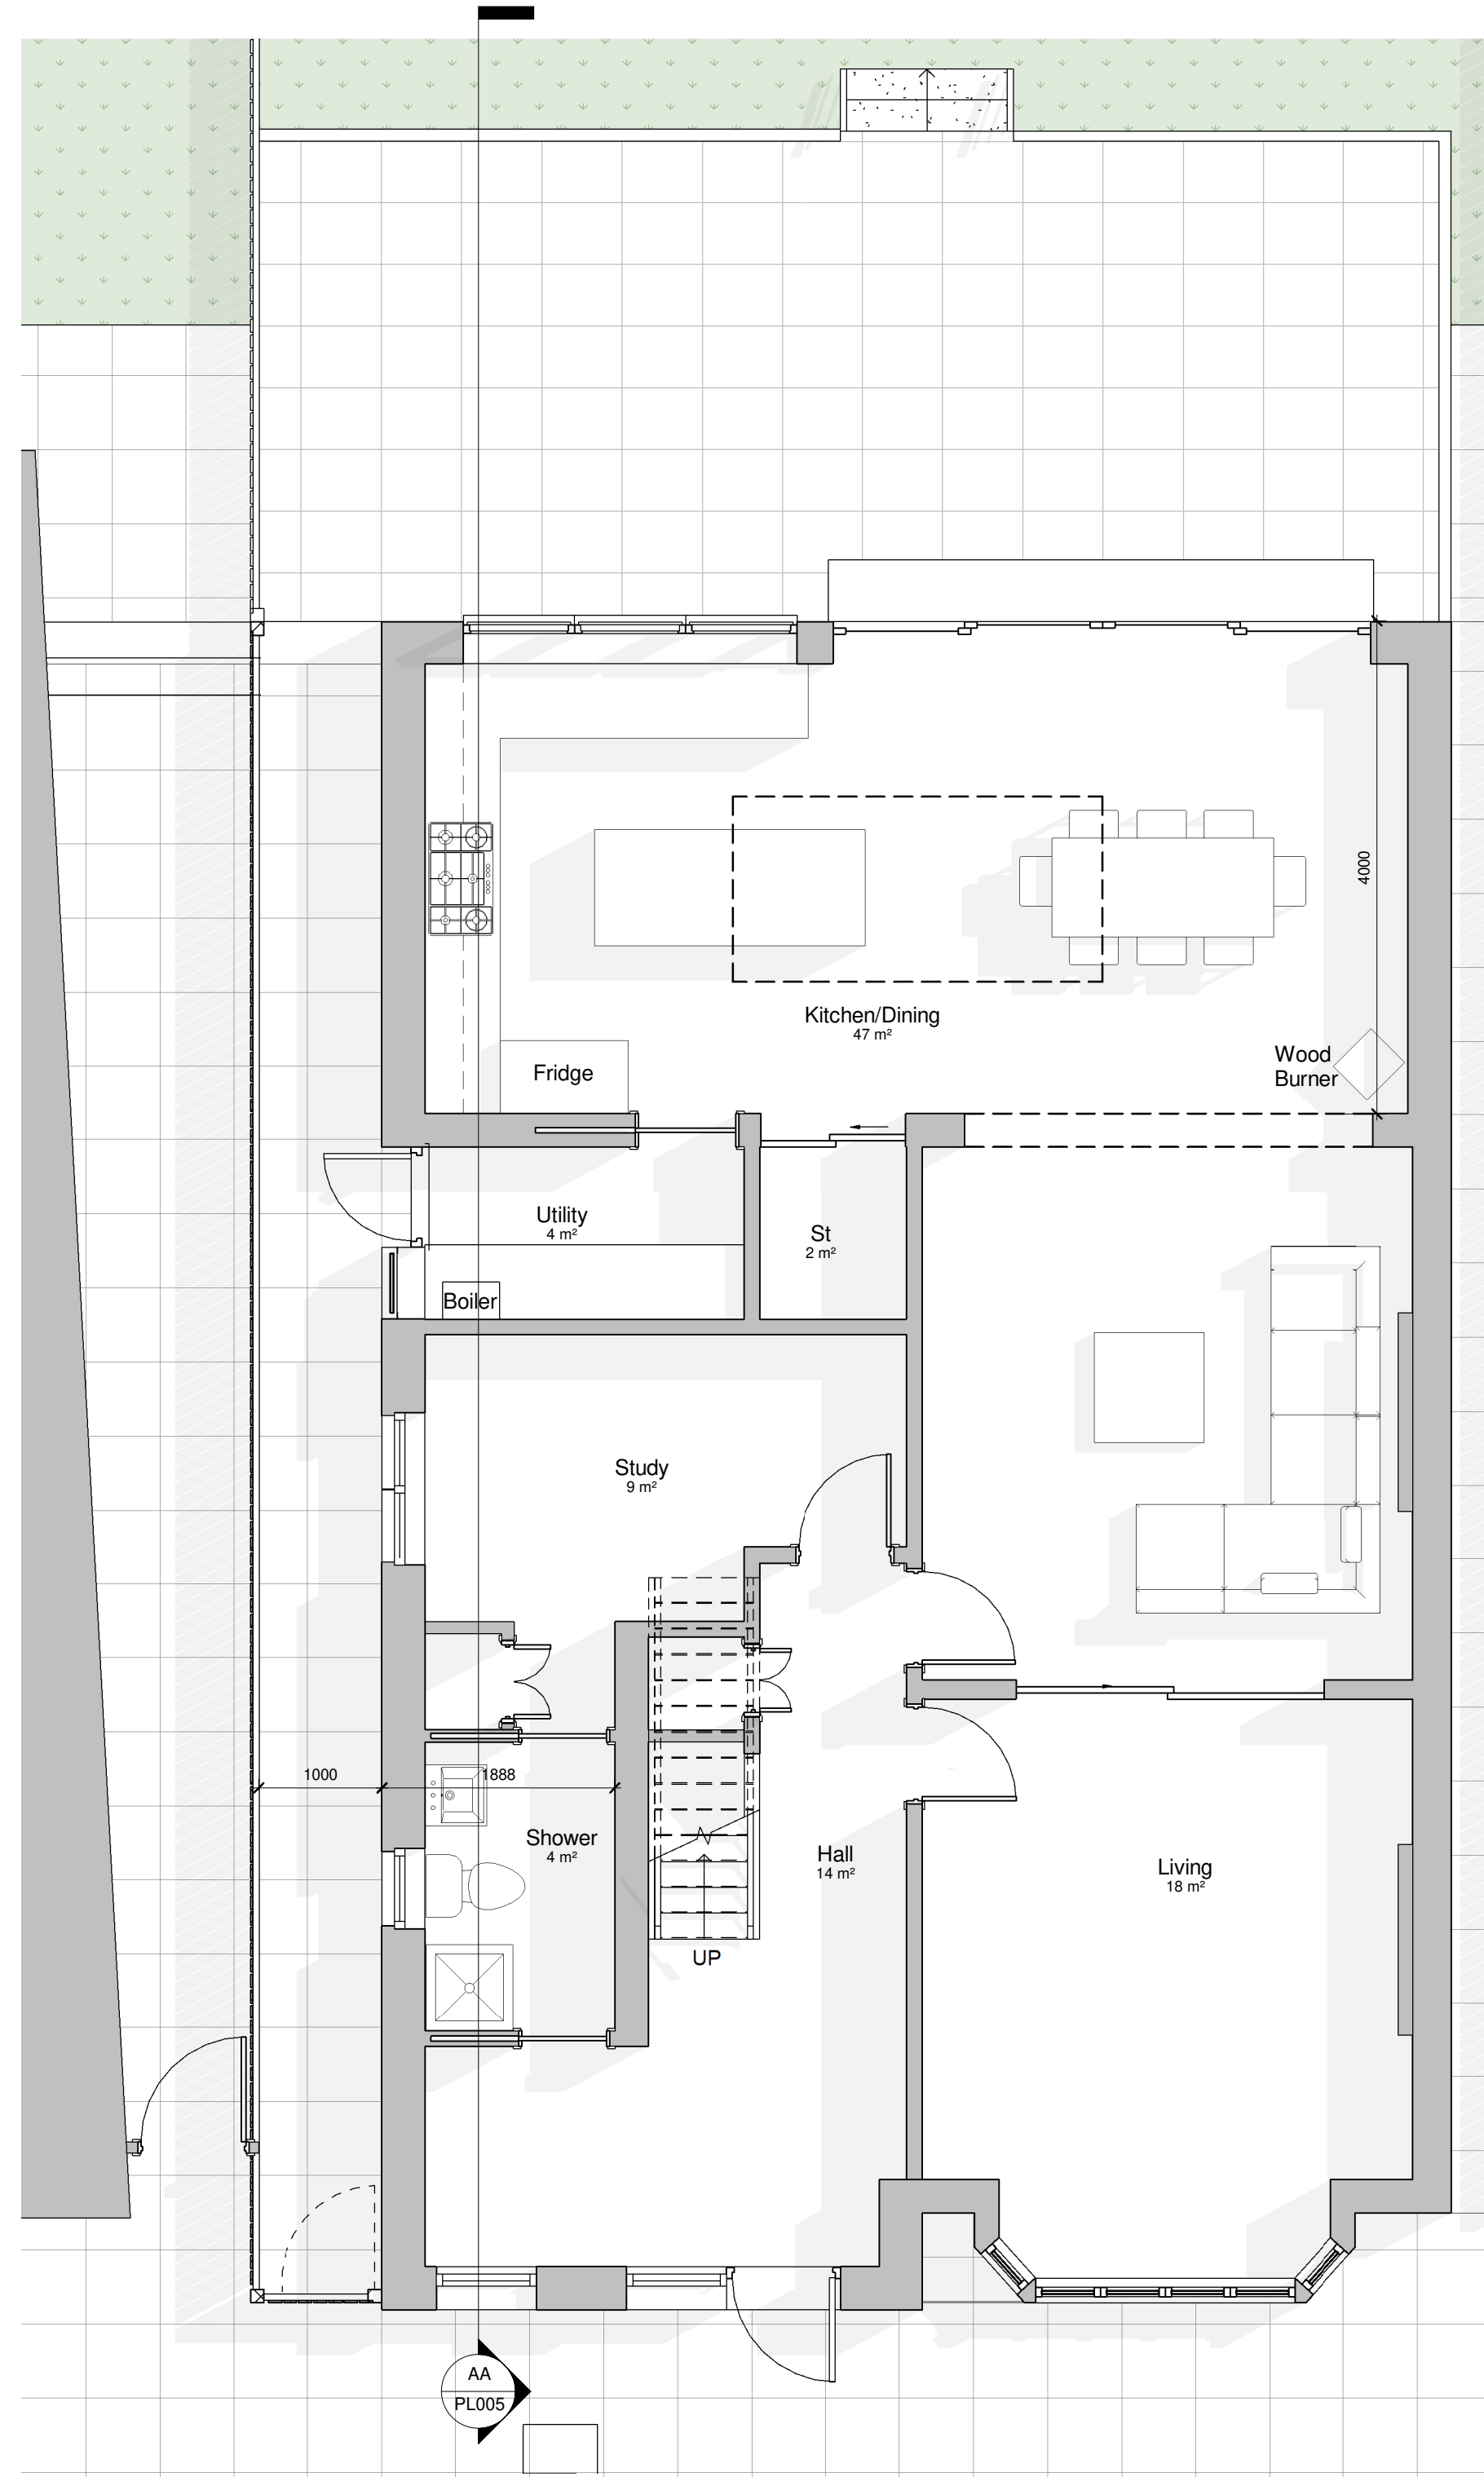


Ground Floor

1 : 50

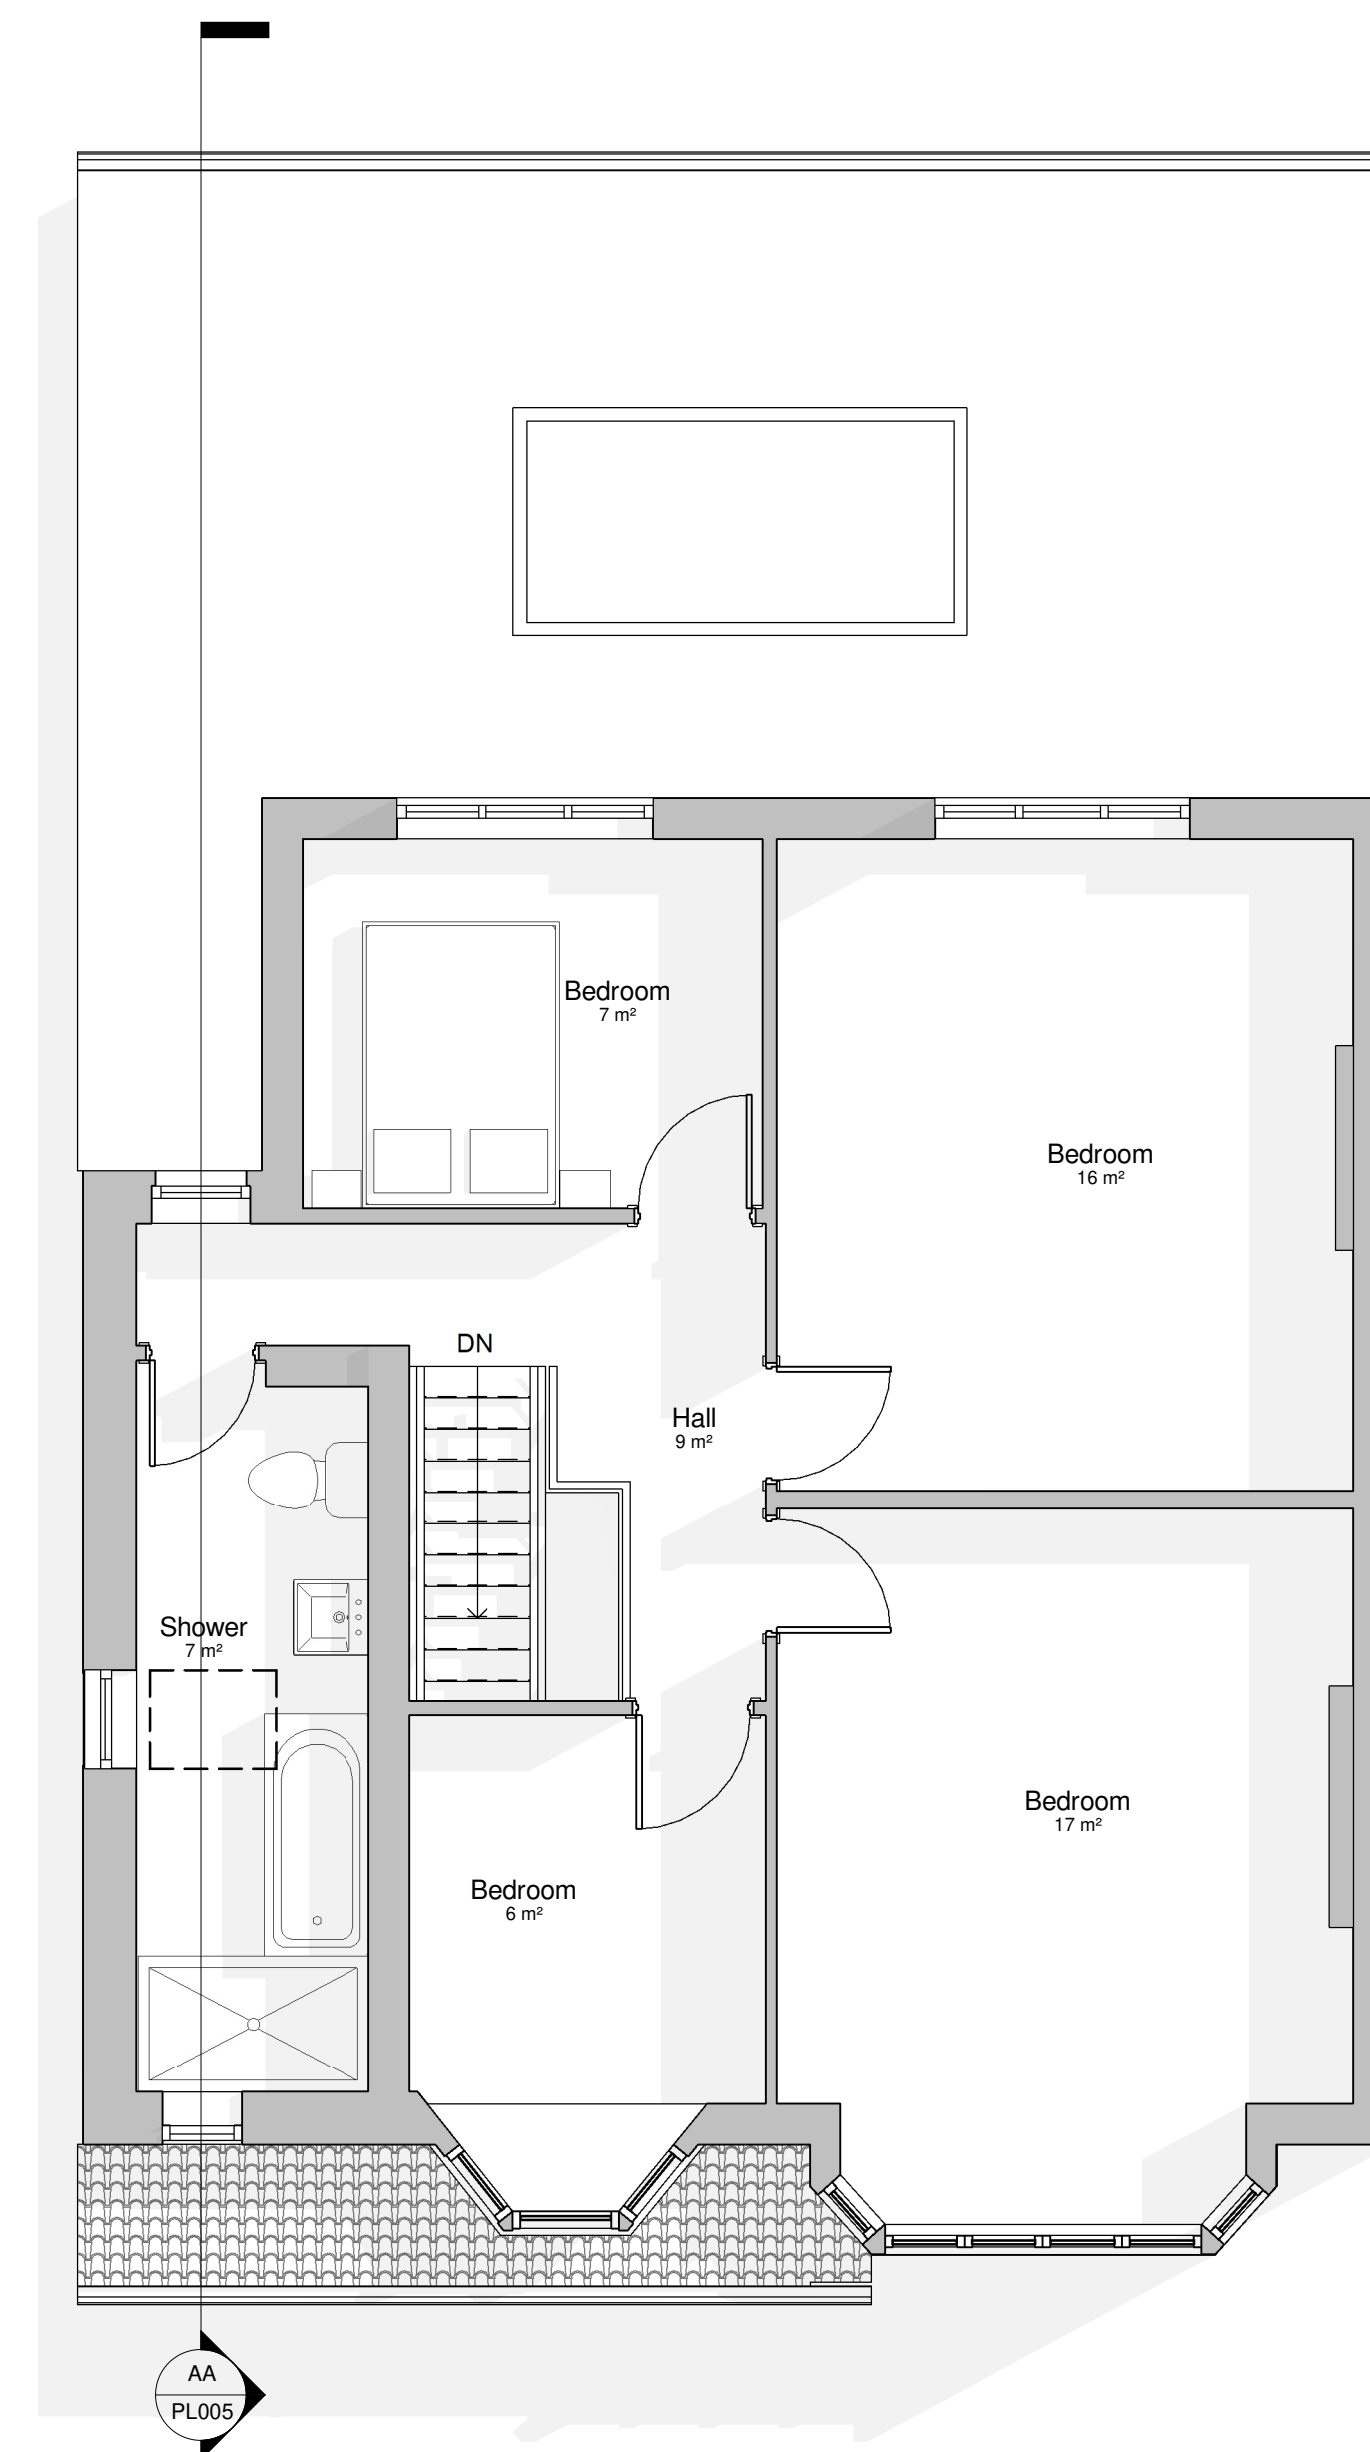

First Floor
1 : 50

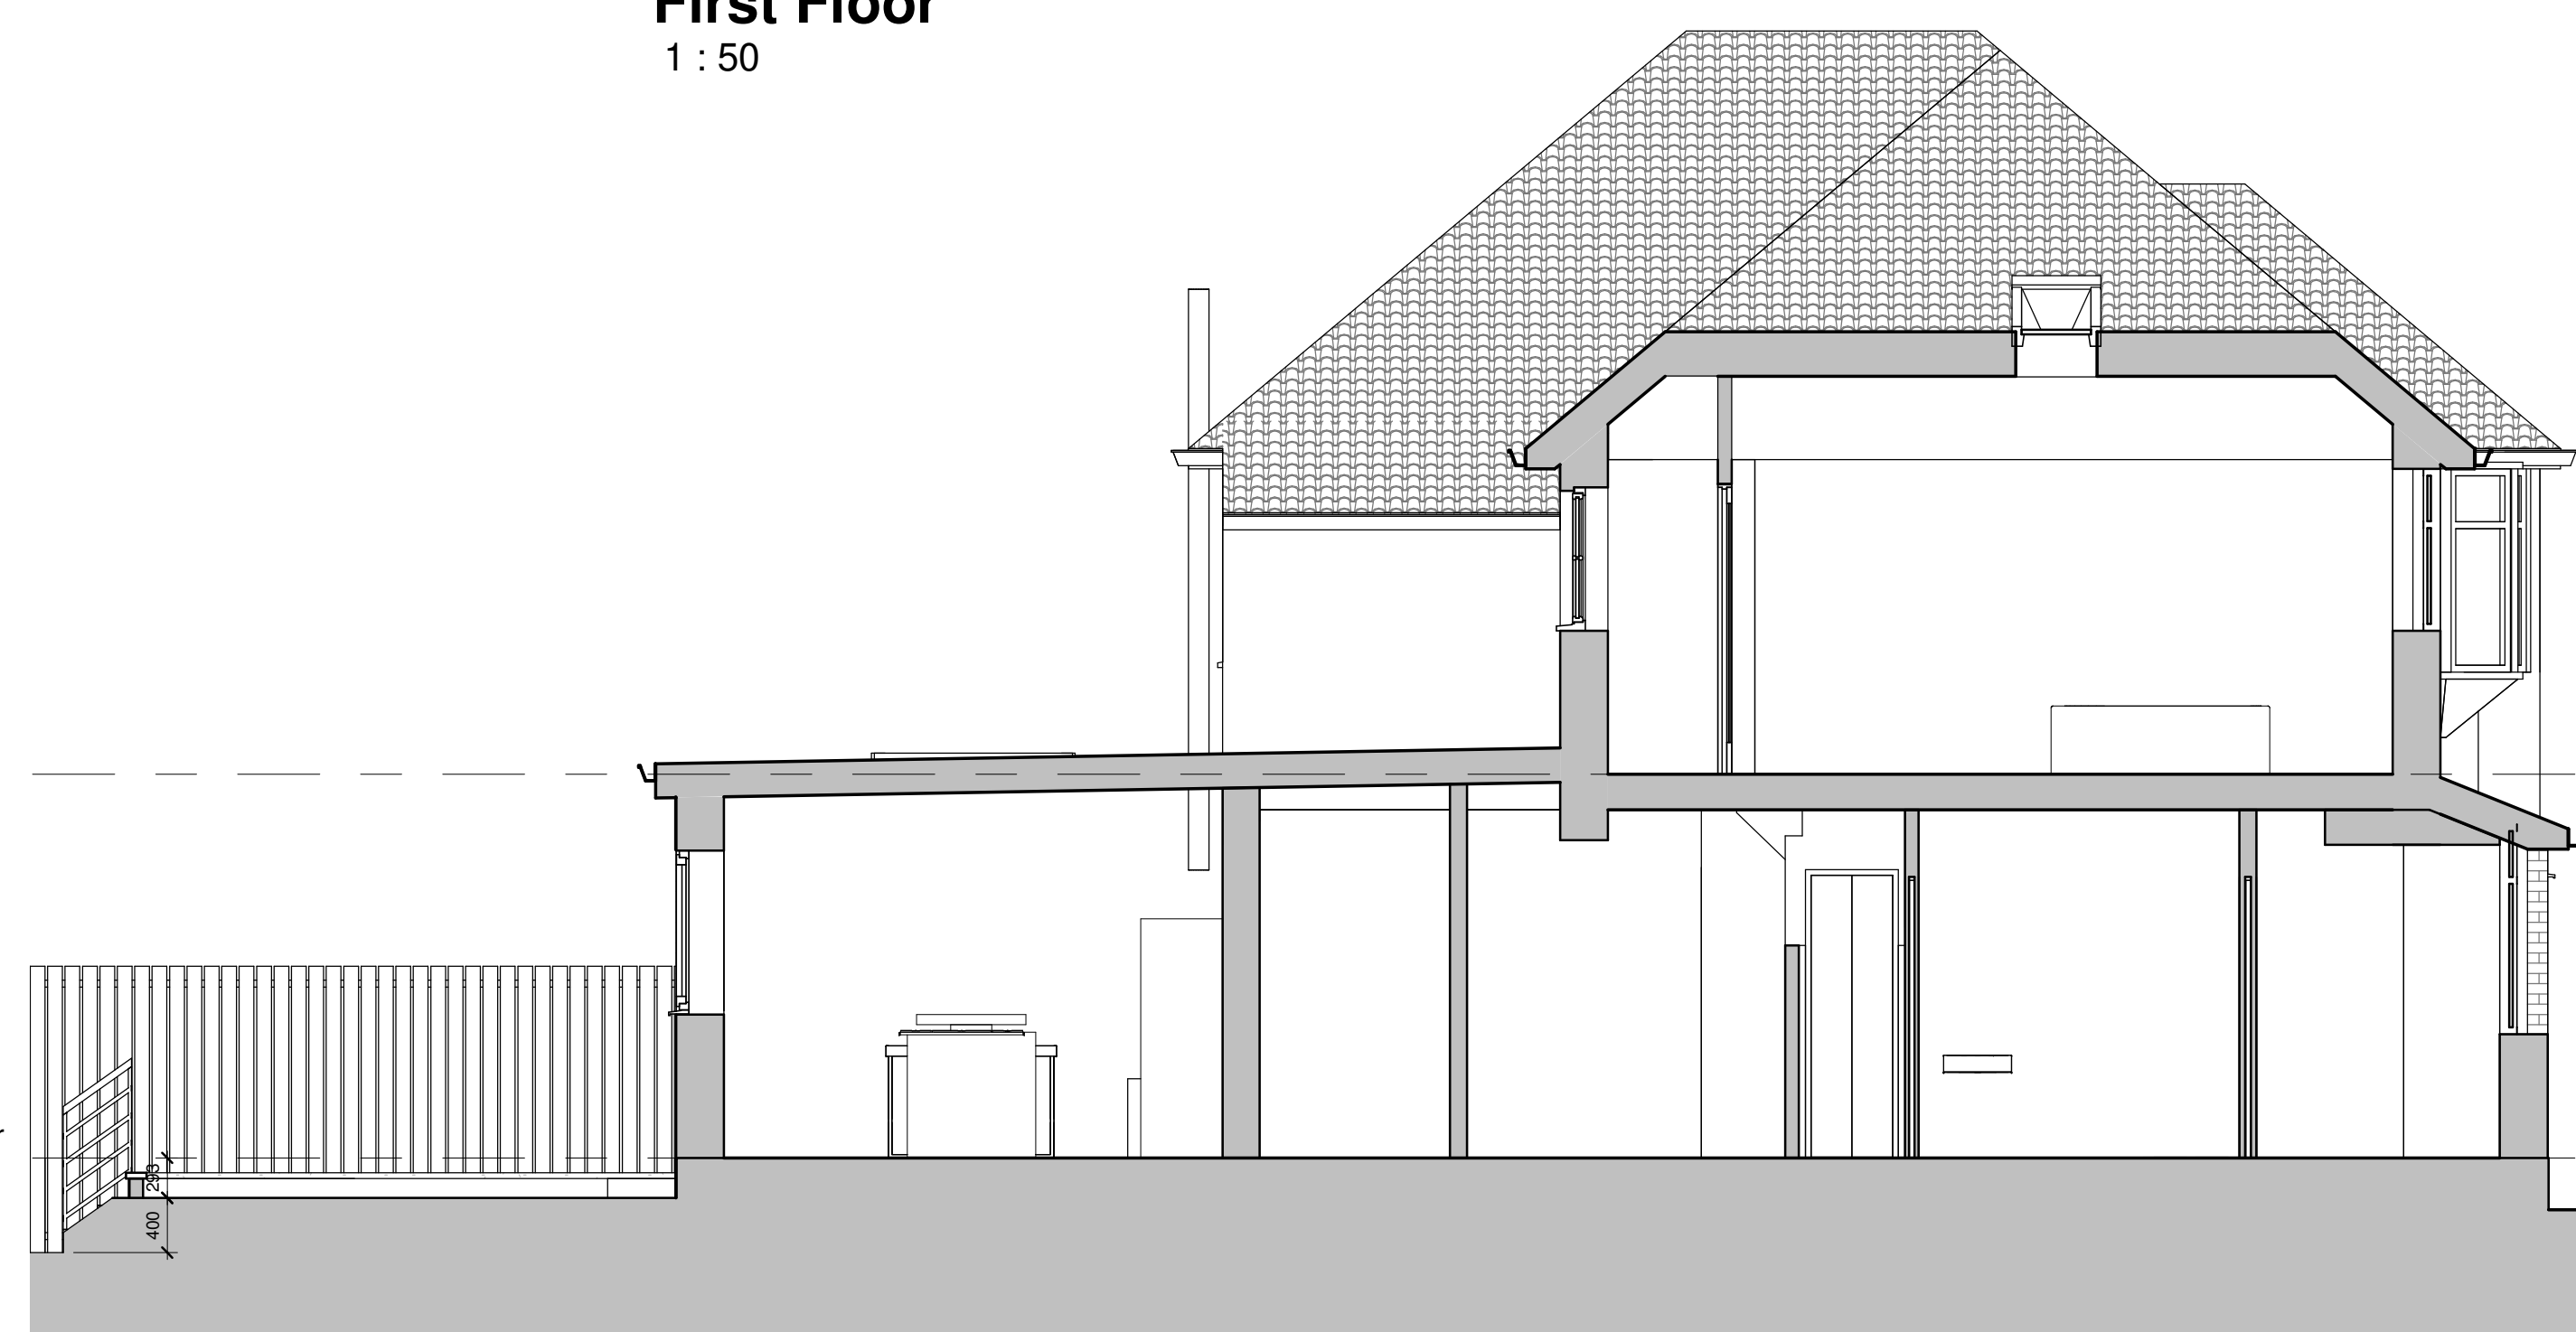

Section AA