


## Ground Floor

1 : 50

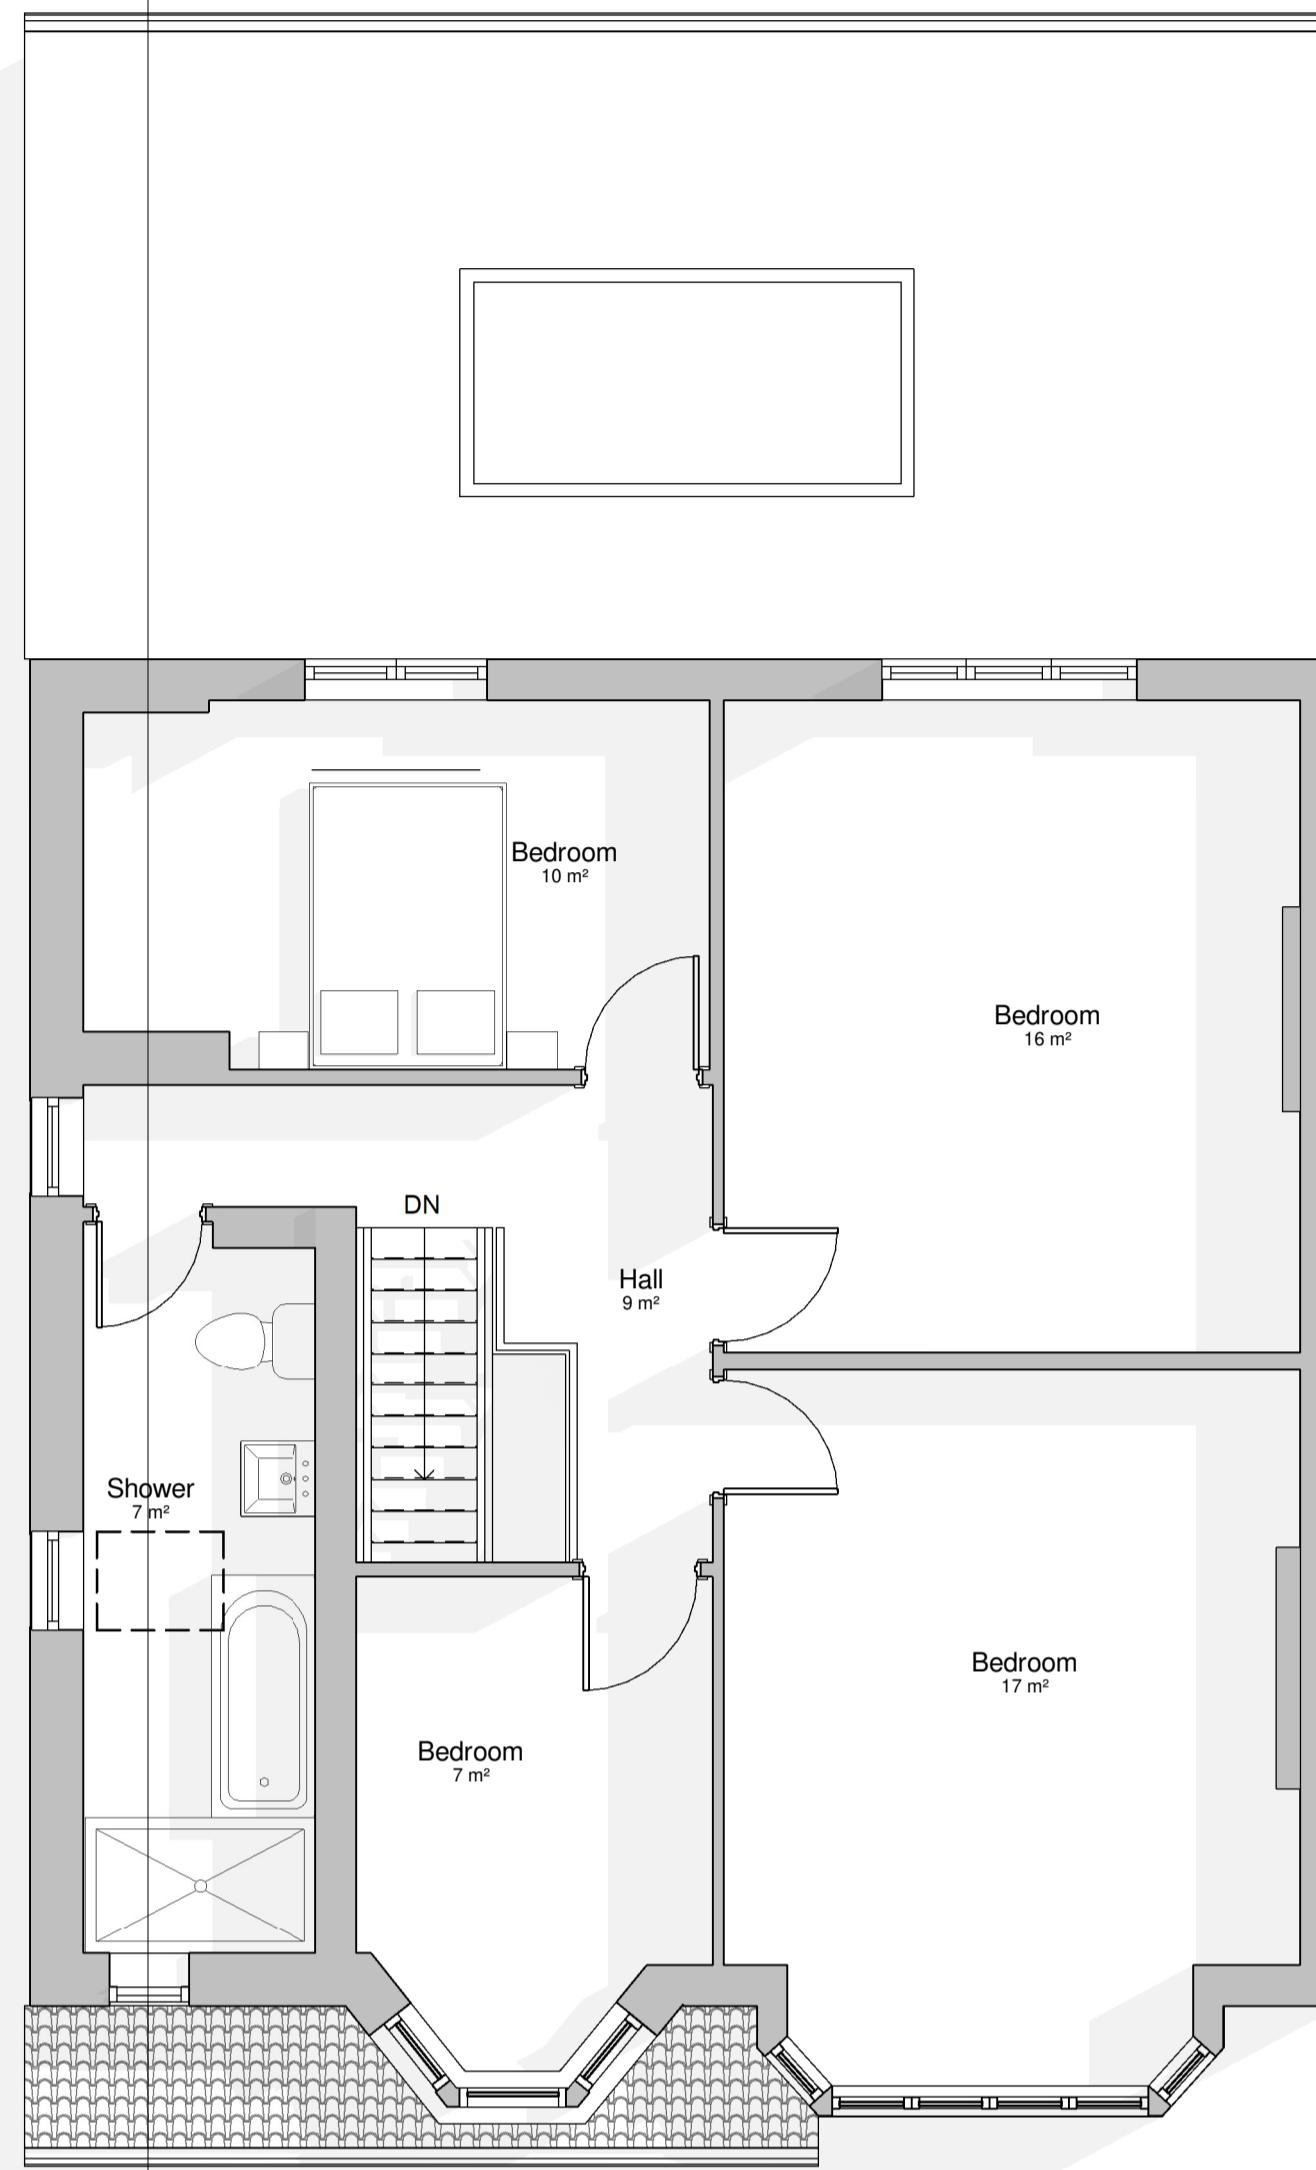


## First Floor

1 : 50



## 3D View

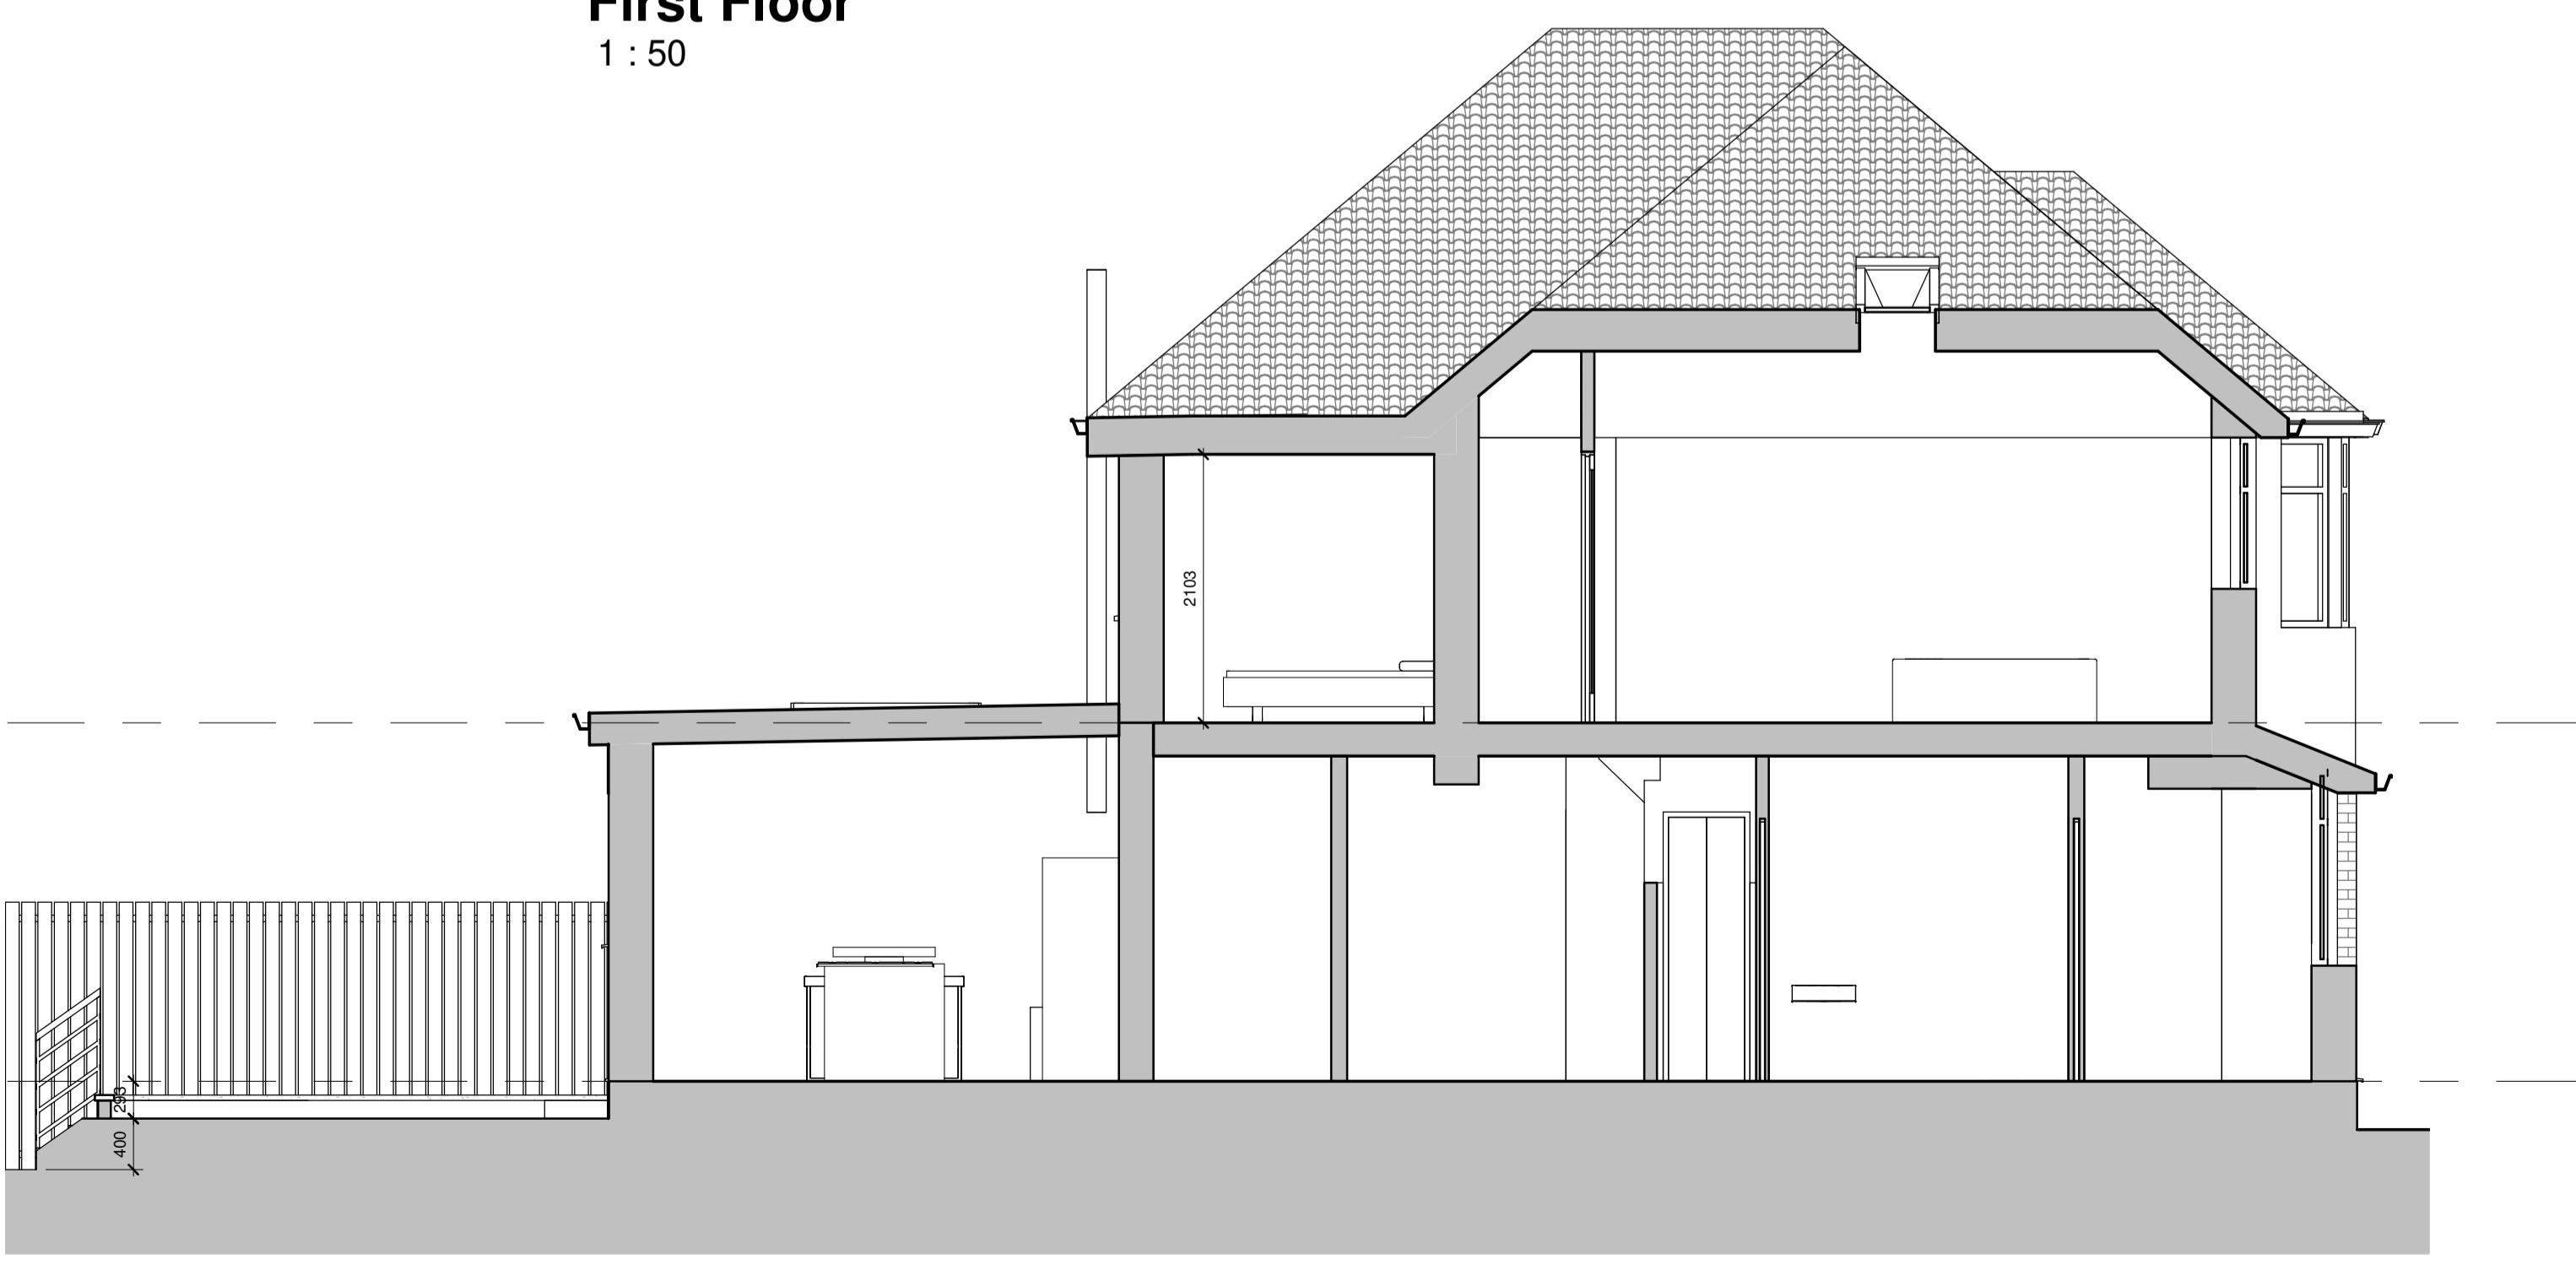

## Section AA

1 : 50

This drawing is protected under copyright



Architecture & Interiors

SCALE  
1: 50 m

## PROJECT

126 Evelyn Avenue,  
Ruislip, HA4 8AQ

E

# Proposed Drawing

DRAWN BY AK	CHECKED BY AK	DATE 07/11/23
SCALE (@ A1) 1 : 50	PROJECT NUMBER 573	
DRAWING NUMBER PL005		REV D