


**Think
Creative,
Think
Solution,
Think
Concept**



JCDecaux
Qatar Heathrow T4 Display Proposal / Revision E

Qatar Heathrow T4 Display Proposal

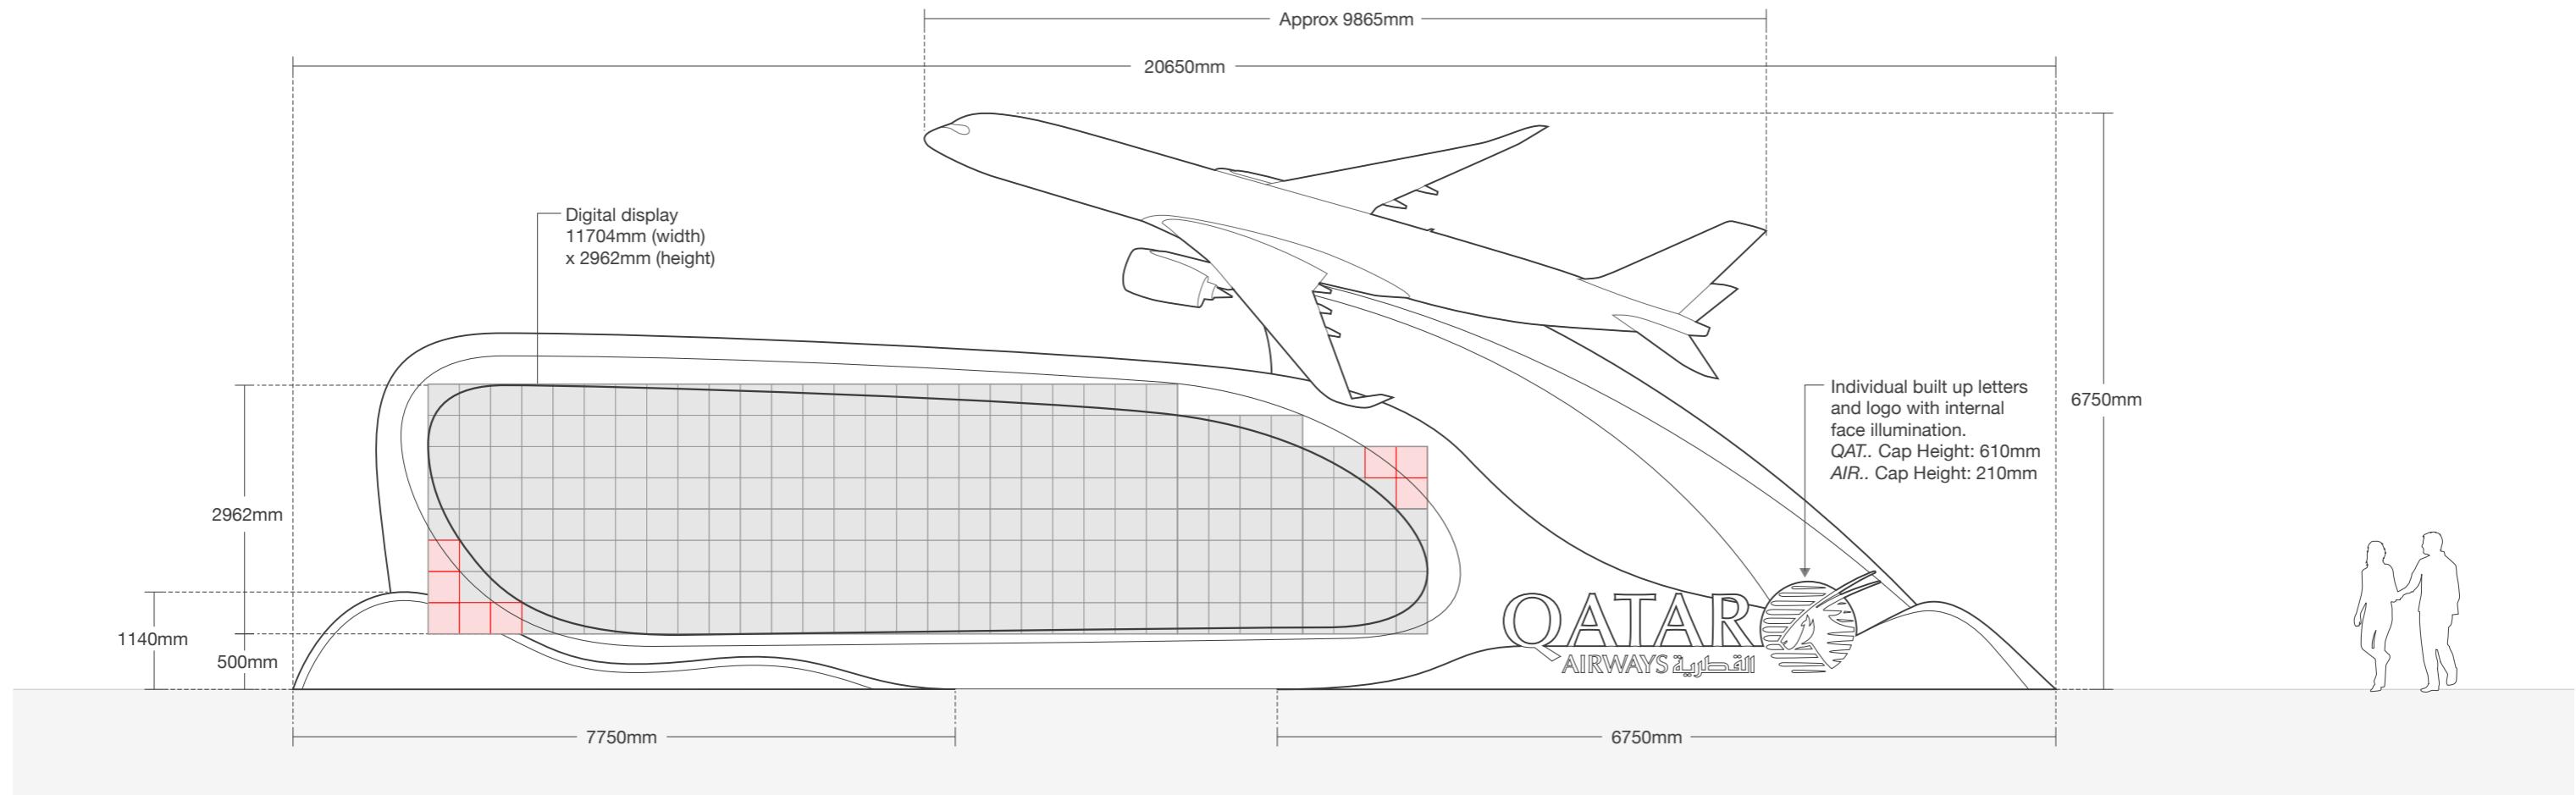

Qatar Heathrow T4 Display Proposal

Scale 1:75 @A3

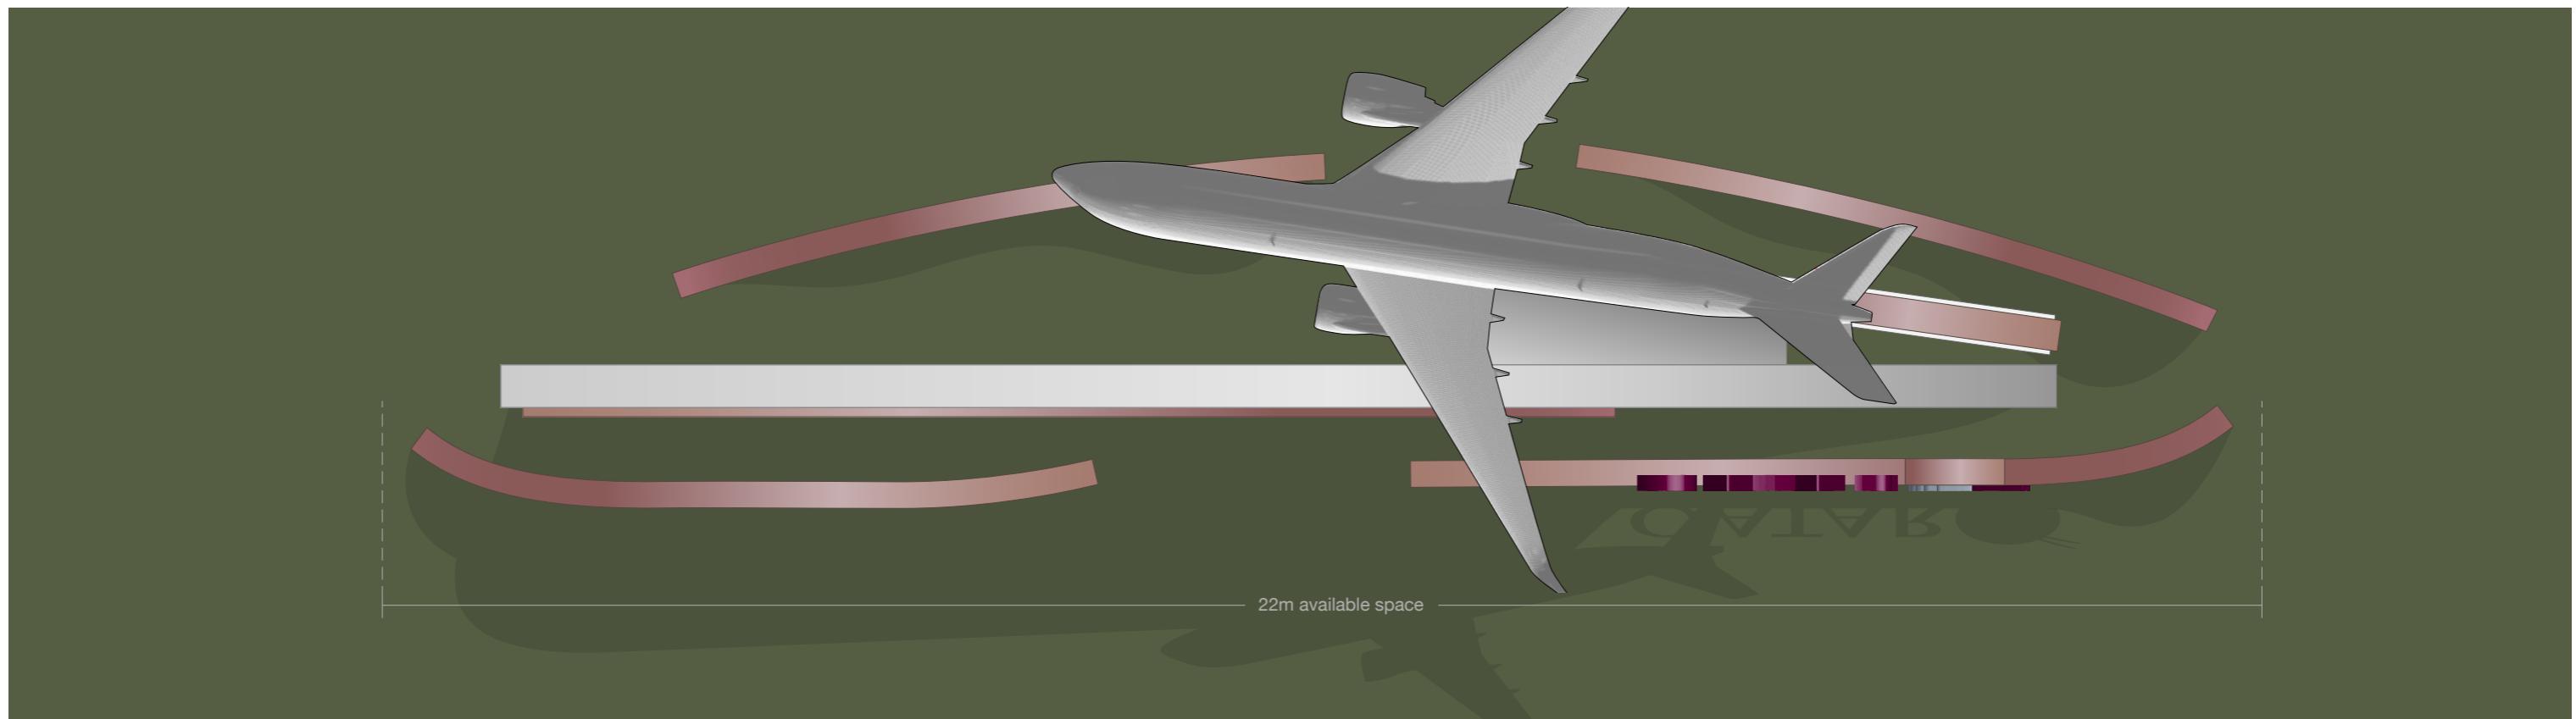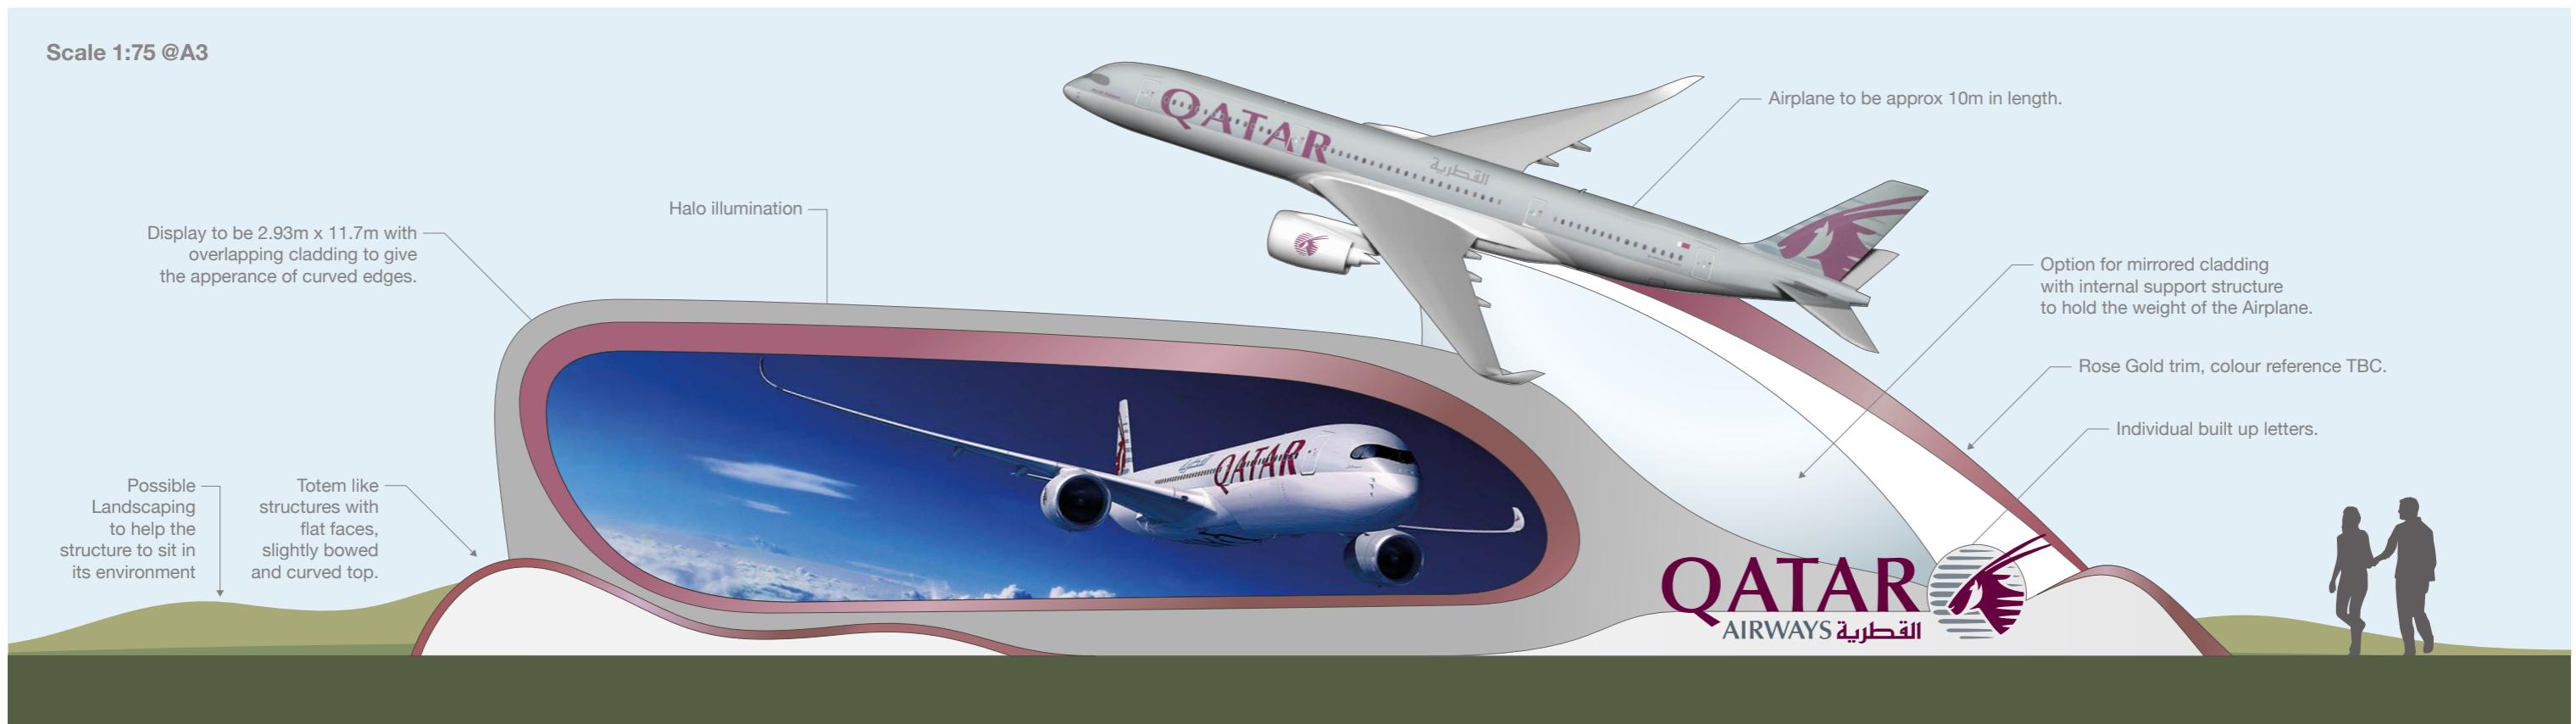

Project: Qatar Heathrow T4 Display Proposal | Client: JCDecaux | Drawing No: 02 | Revision: E | Date: 07/04/22 | Drawn by: MLS



Please Note: Your approval is confirmation to proceed with production of the signage as drawn, any alterations after approval is received will be chargeable.
© 2022 Copyright Notice. No part of this drawing may be photocopied or otherwise reproduced without written permission from Concept Group.
22 Gas Street, Birmingham B1 2JT | t: 0121 693 0005 | f: 0121 747 3602 | www.conceptsigns.co.uk

Qatar Heathrow T4 Display Proposal



Project: Qatar Heathrow T4 Display Proposal | Client: JCDecaux | Drawing No: 03 | Revision: E | Date: 07/04/22 | Drawn by: MLS



Please Note: Your approval is confirmation to proceed with production of the signage as drawn, any alterations after approval is received will be chargeable.
© 2022 Copyright Notice. No part of this drawing may be photocopied or otherwise reproduced without written permission from Concept Group.
22 Gas Street, Birmingham B1 2JT | t: 0121 693 0005 | f: 0121 747 3602 | www.conceptsigns.co.uk

Contact

Call Us

t: 0121 693 0005
e: signs@conceptsigns.co.uk

Head Office

Unit 7, Parkside Industrial Estate,
off Hickman Avenue, Wolverhampton
WV1 2EN

    Social Media