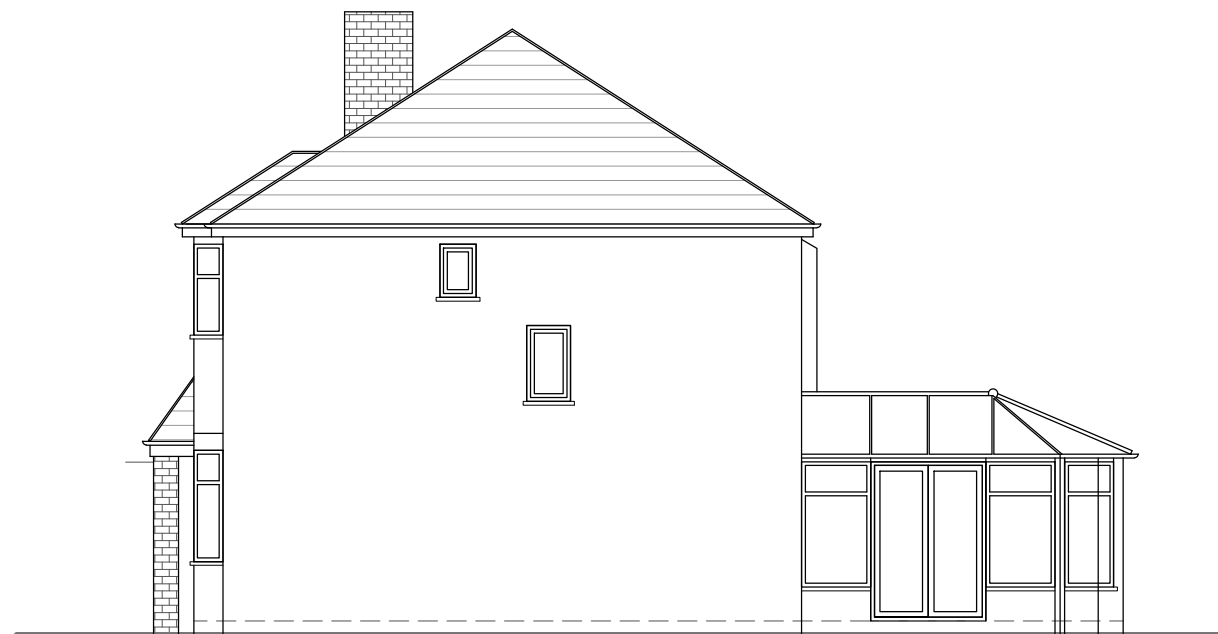
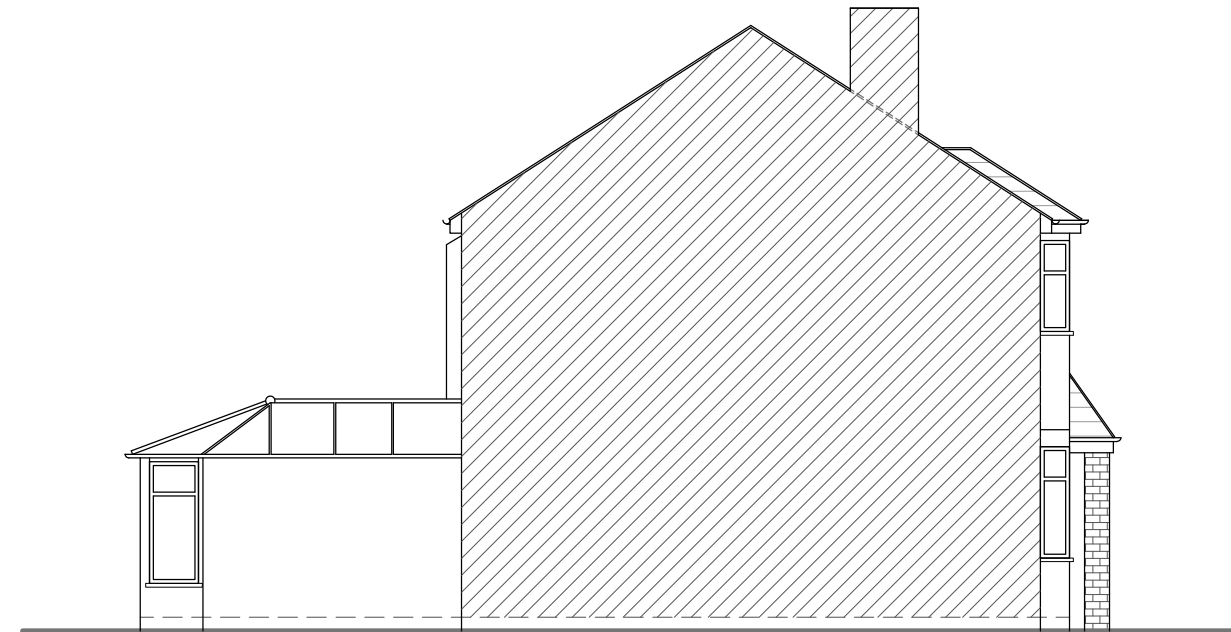


NOTES :

[illegible]

**SJR DESIGN LTD.**  
(ARCHITECTURAL DESIGN & CONSULTANT)

Client: MRS. LINDA MAY

---

Job Title

139 QUEENS WALK  
RUISLIP  
HA4 0NW

|                     |
|---------------------|
| Drawing Title       |
| EXISTING ELEVATIONS |

Scale: 1 : 100 ( A3 )

Date: APRIL 2025

|             |              |   |
|-------------|--------------|---|
| Checked by: | Drawn by: RS | H |
|-------------|--------------|---|

Drg No.  
TP/706/03

Rev.