


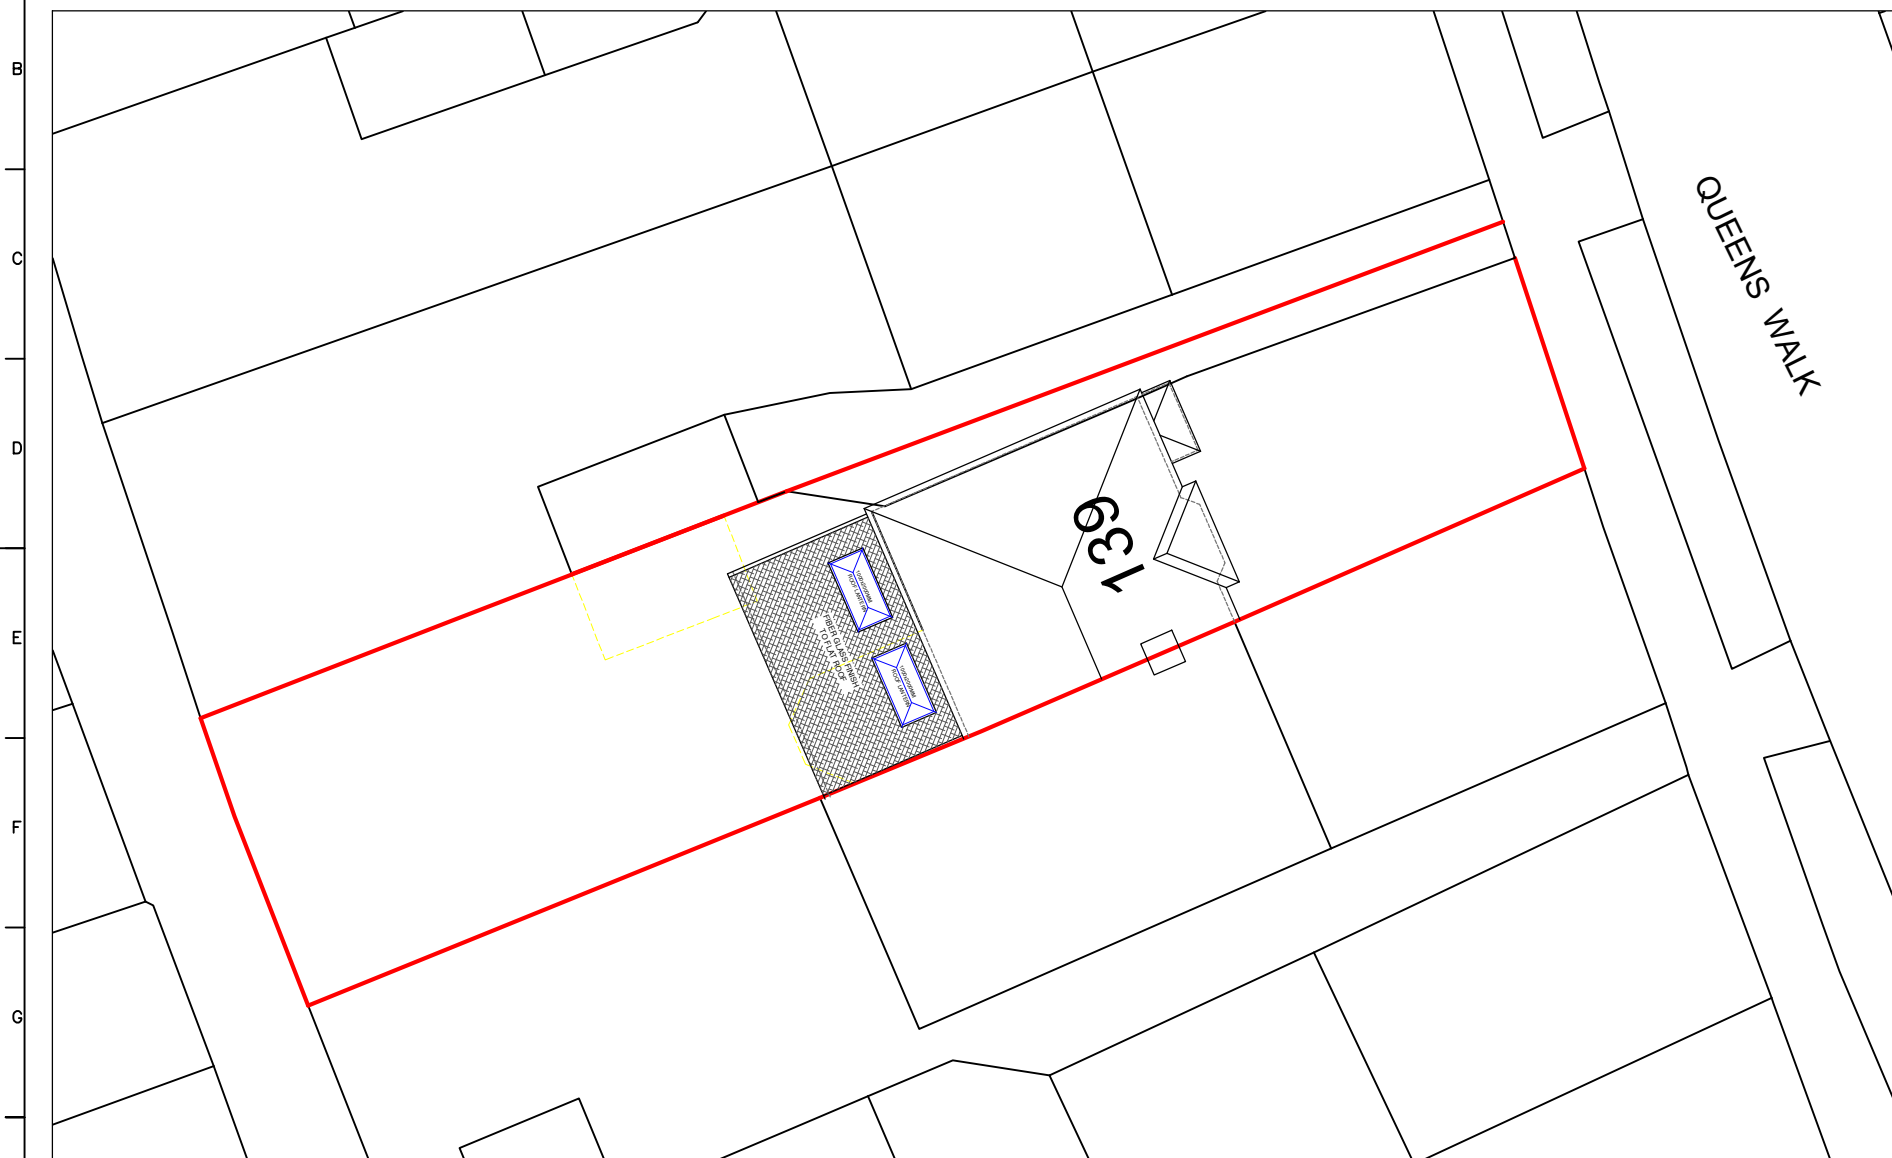

NOTES :

[illegible]

SJR DESIGN LTD.

Client: MRS. LINDA MAY

Job Title
139 QUEENS WALK
RUISLIP
HA4 0NW

Drawing Title
PROPOSED BLOCK PLAN

Scale: 1 : 200 (A4)

Date: APRIL 2025

Checked by:	Drawn by: RS
-------------	--------------

Drg No.
TP/706/06

Rev.

