



Proposed Ground Floor Plan

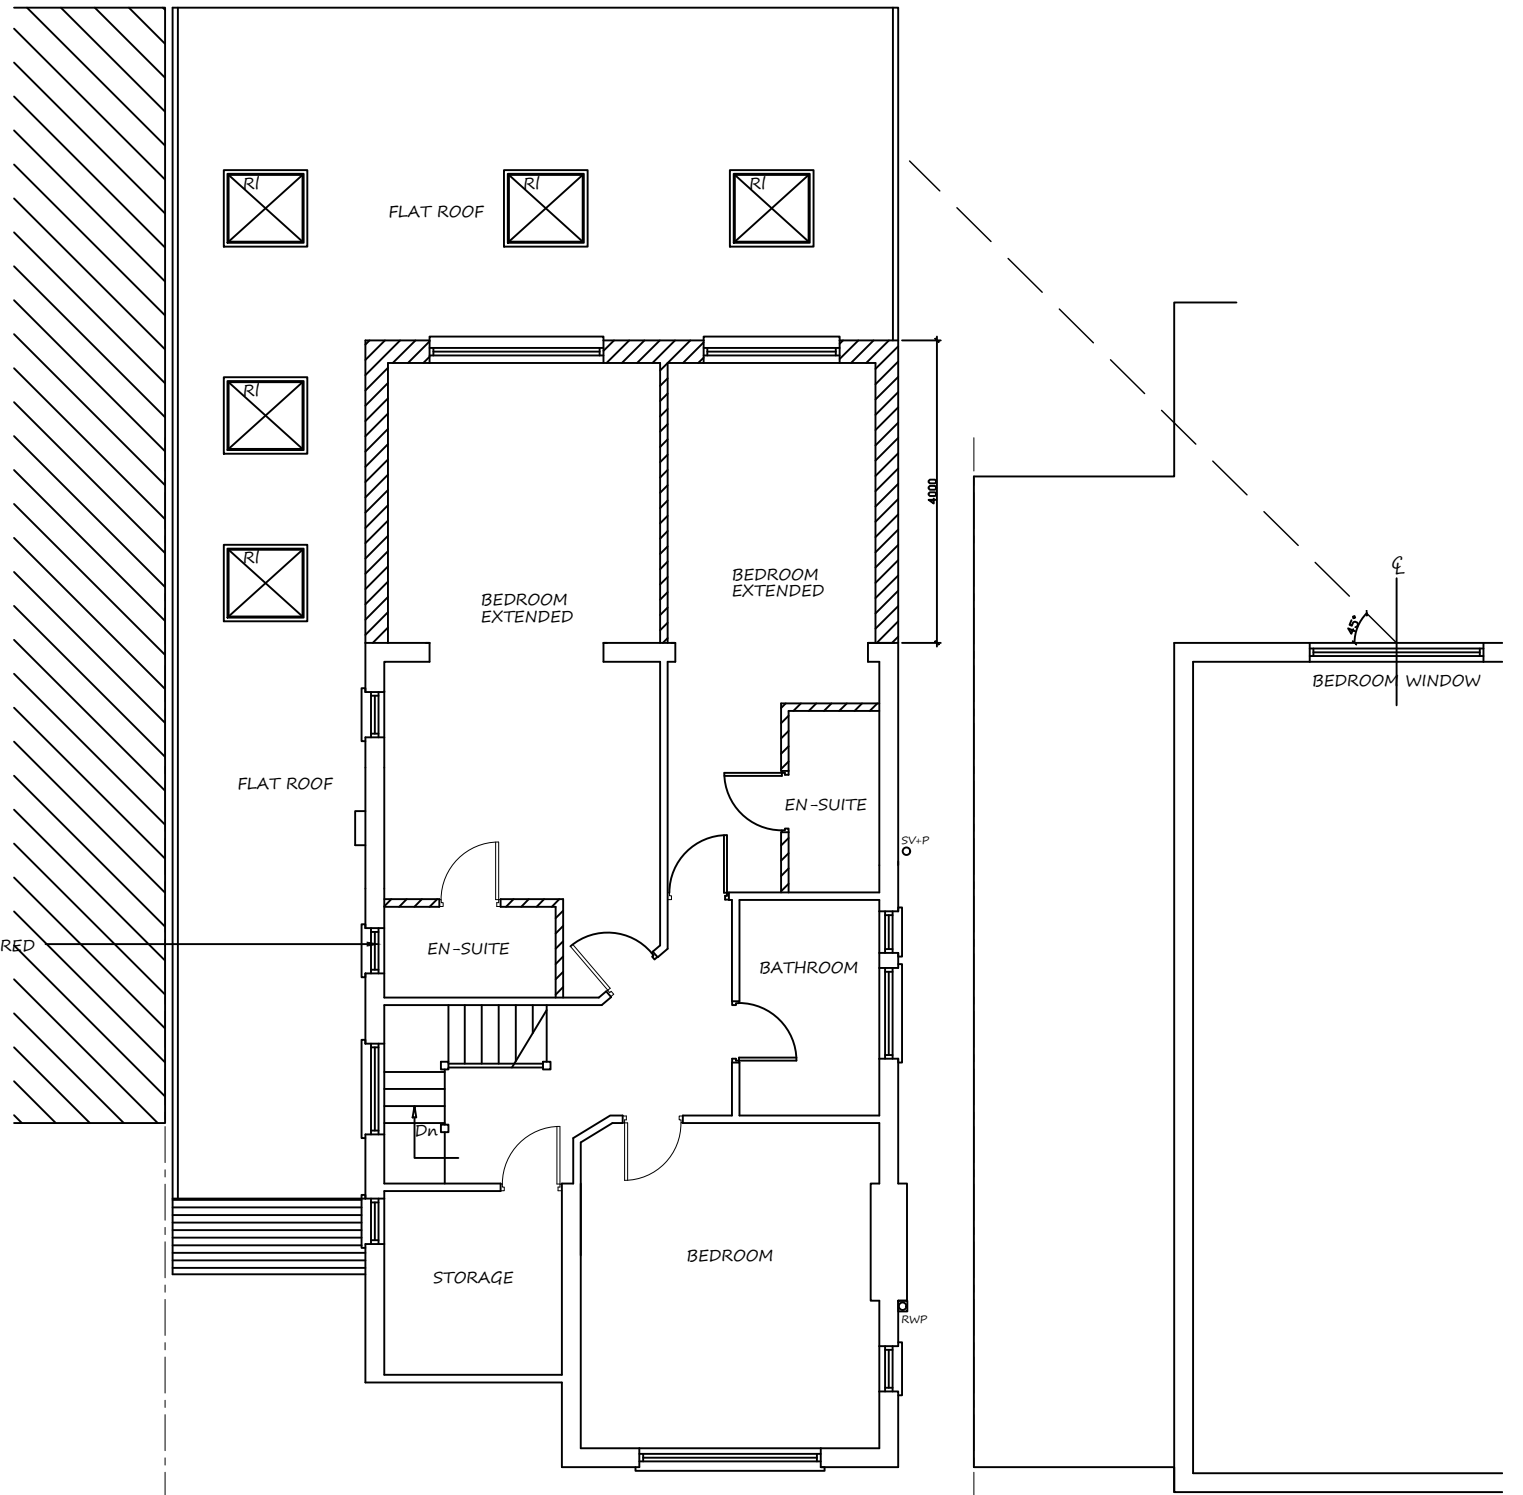

Proposed First Floor Plan

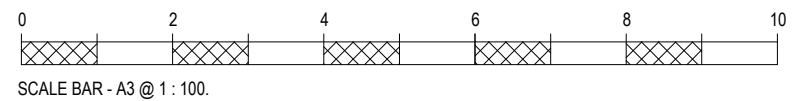

PROJECT:	50 Cheney Street Pinner HA5 2TB
DRAWING:	Proposed Floor Plans
SCALE:	1:100 @A3
DATE:	SEPT 2023
PAGE NO:	50/CH - E
STATUS:	PLANNING DRAWINGS
All dimensions to be checked on site prior to CONSTRUCTION.	