



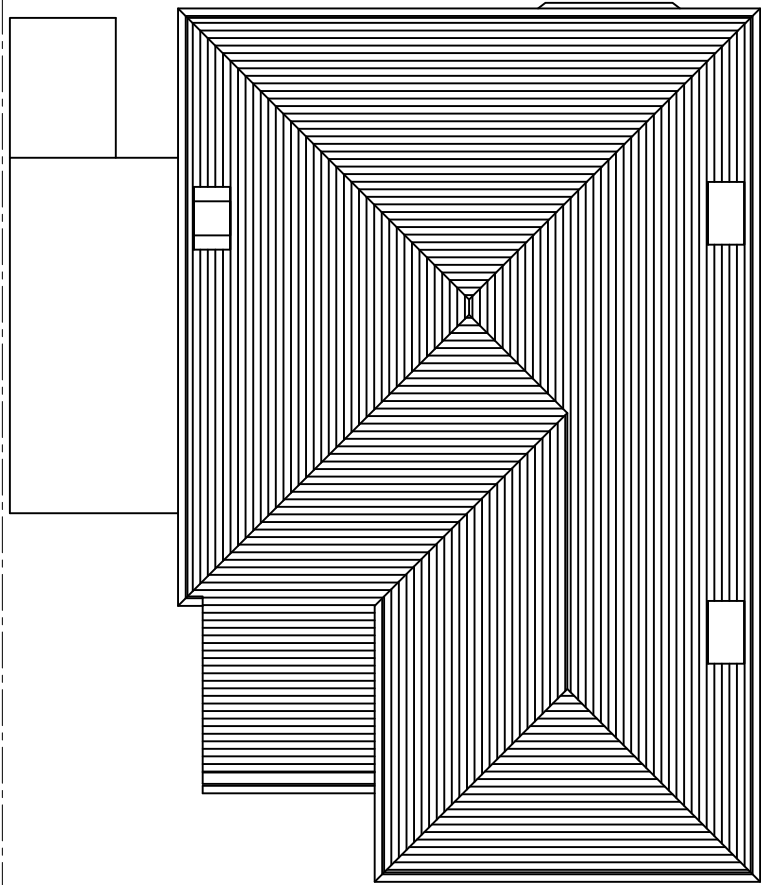

Existing Roof Plan

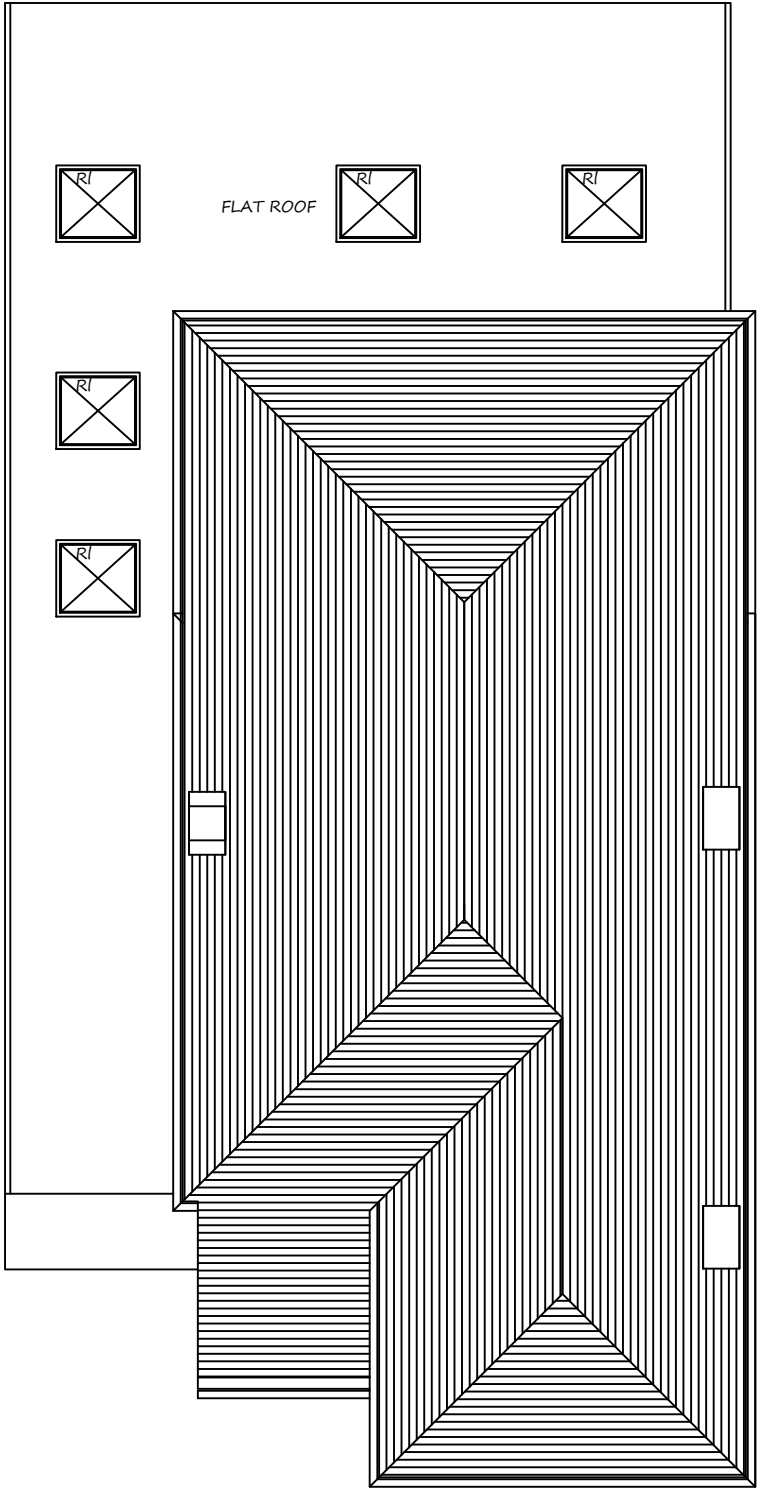

Proposed Roof Plan

PROJECT:	50 Cheney Street Pinner HA5 2TB
DRAWING:	Existing & Proposed Roof Plan
SCALE:	1:100 @A3
DATE:	SEPT 2023
PAGE NO:	50/CH - C
STATUS:	PLANNING DRAWINGS

All dimensions to be checked on site prior to CONSTRUCTION.

