


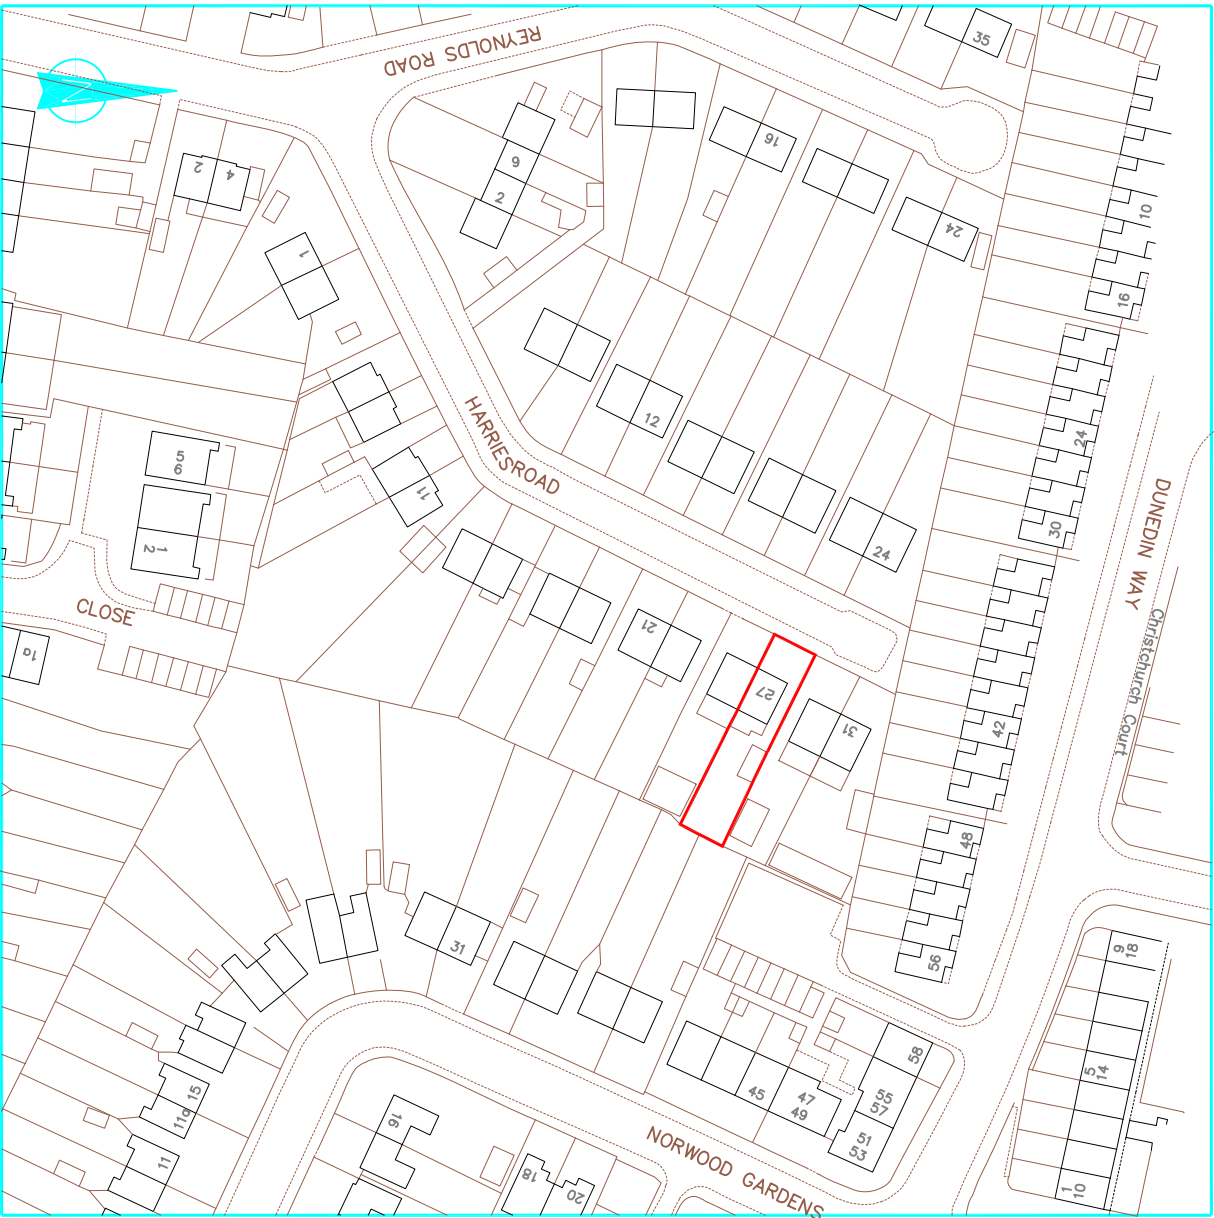


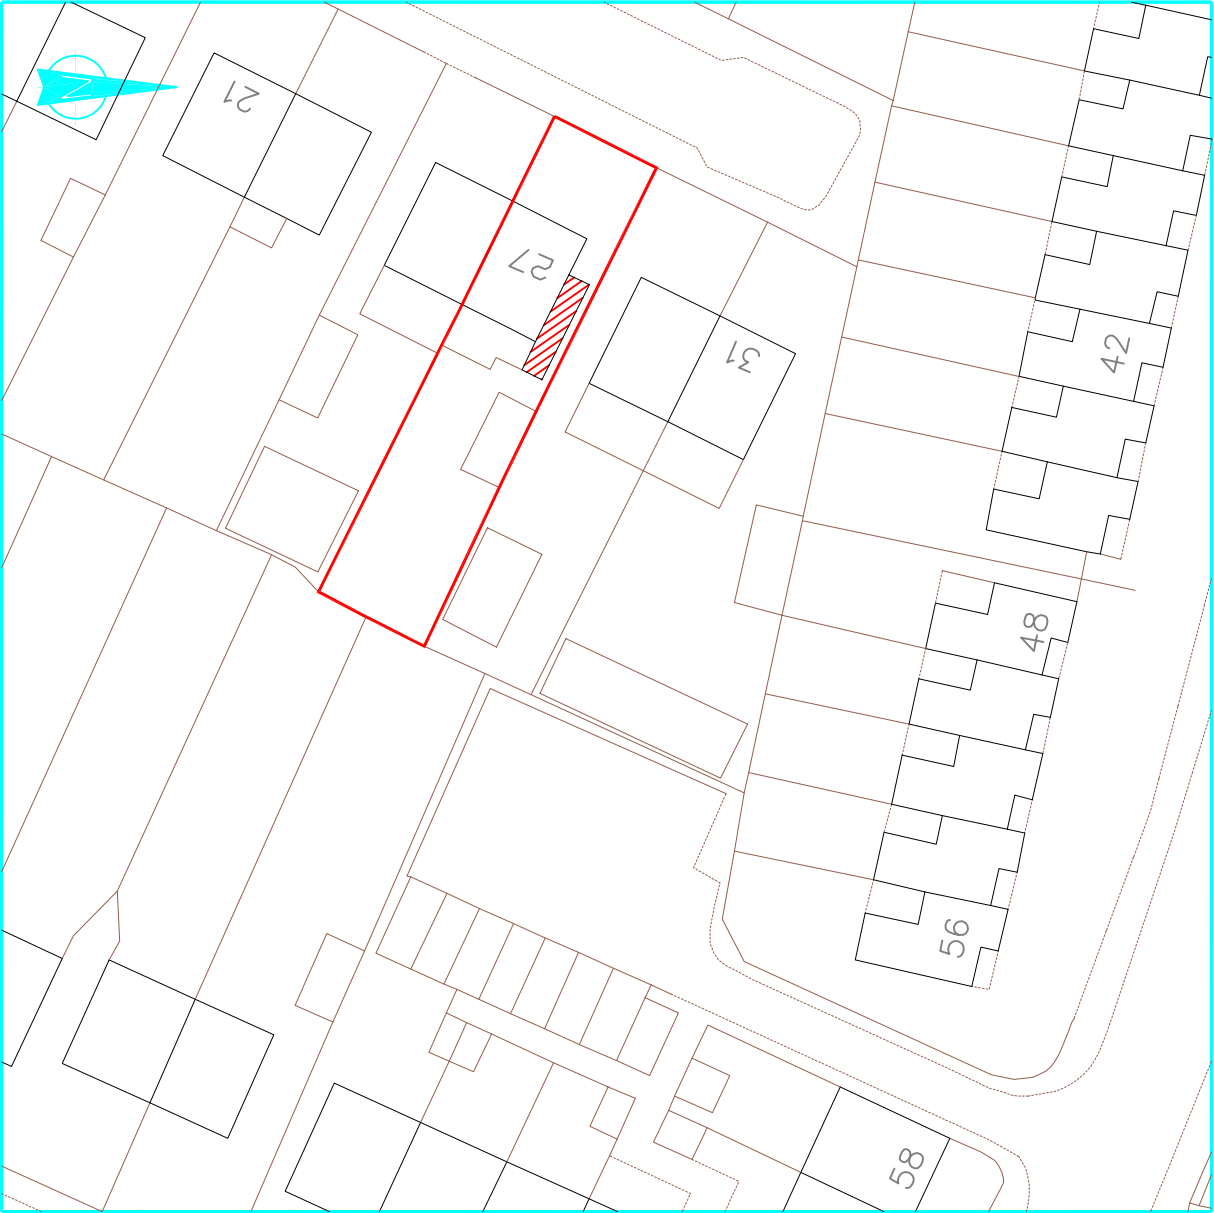

Location Plan 1:1250

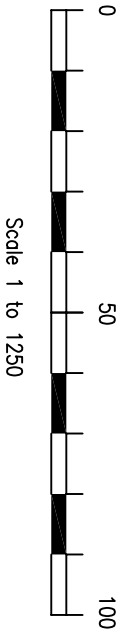

Block Plan 1:500

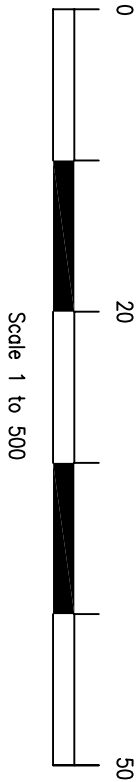

Location & Block Plans

rev.	
	These drawings should be approved by local Authority
	No dimensions to be scaled from this drawing. All dimensions to be checked on site. This drawing is copyright and should not be reproduced without permission of the Architects.
client:	Angur Miah
project:	27 Harries Road Hayes UB4 9DD
drawing:	

scale: As Shown	date: Oct 2023	drawn:
04 / 10		rev: