


AODesign

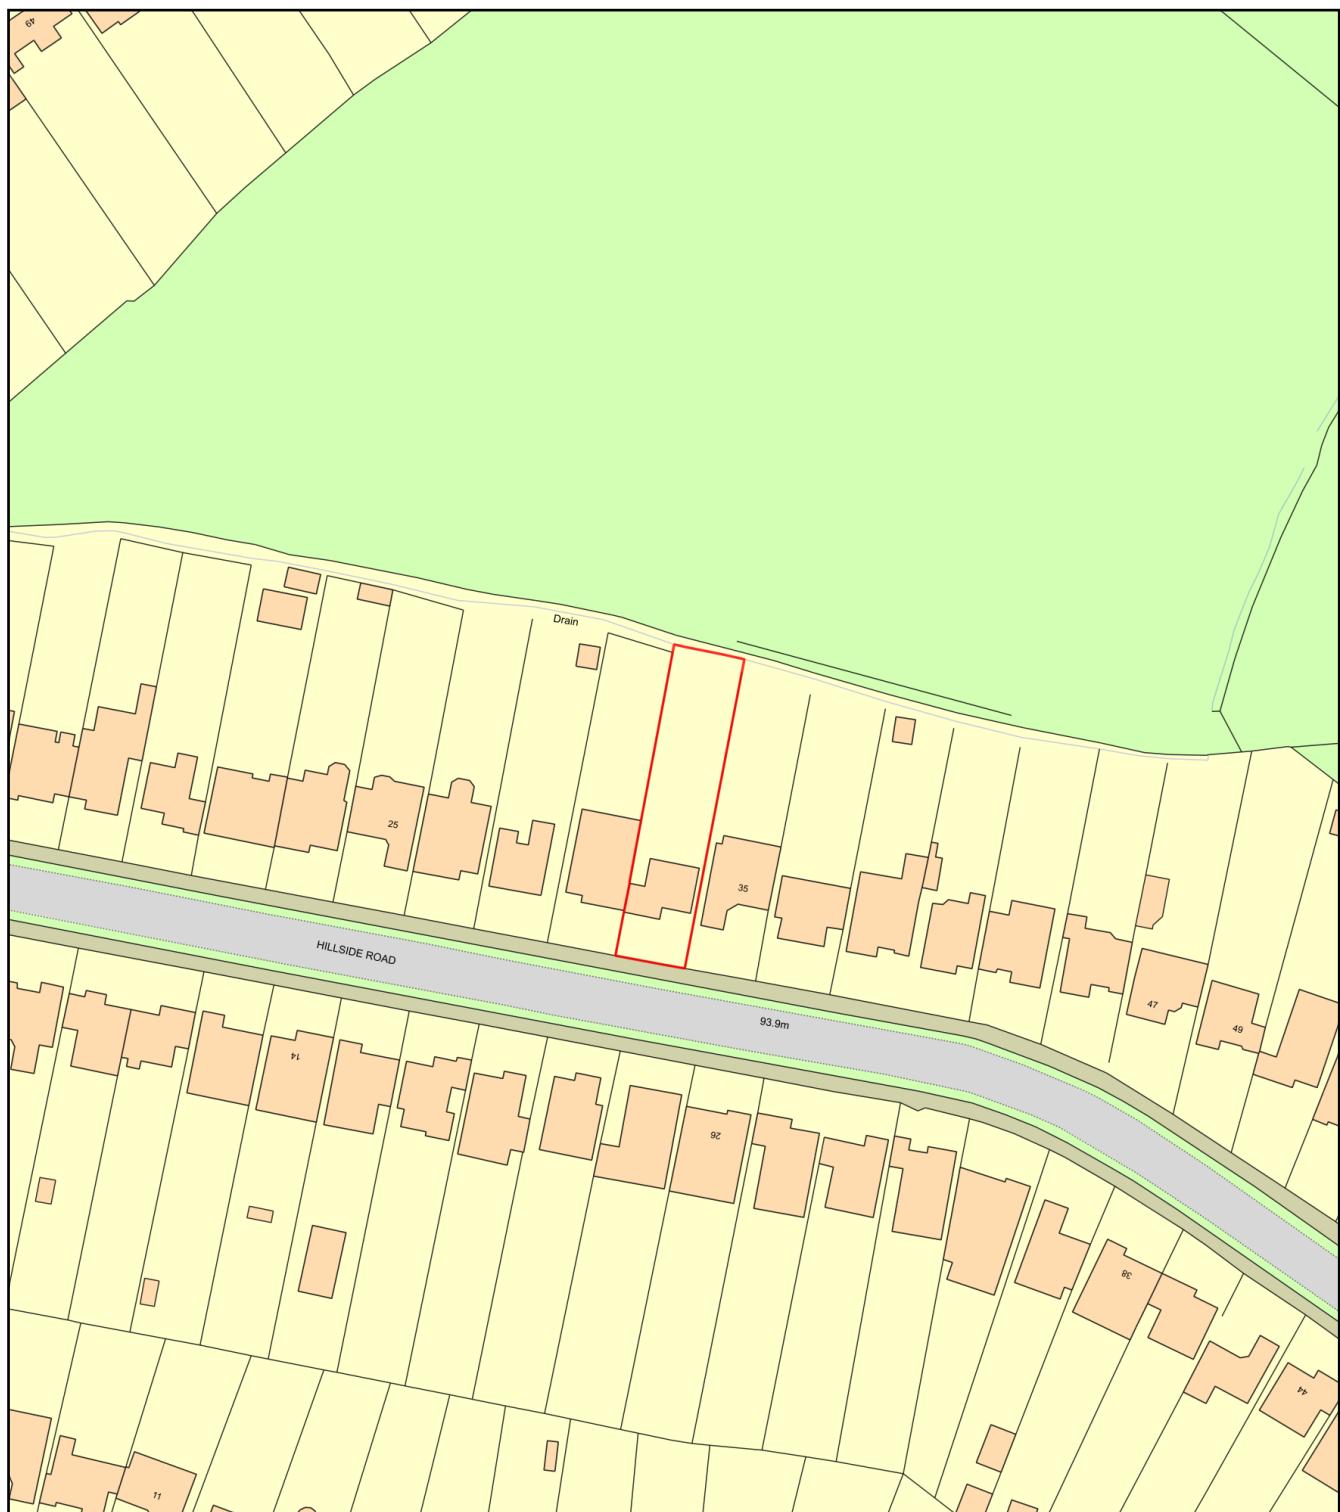

0 50
Metres



Plan Produced for: Planning

Date Produced: 06 Jan 2026

Plan Reference Number: TQRQM26006135147664

Scale: 1:1250 @ A4