
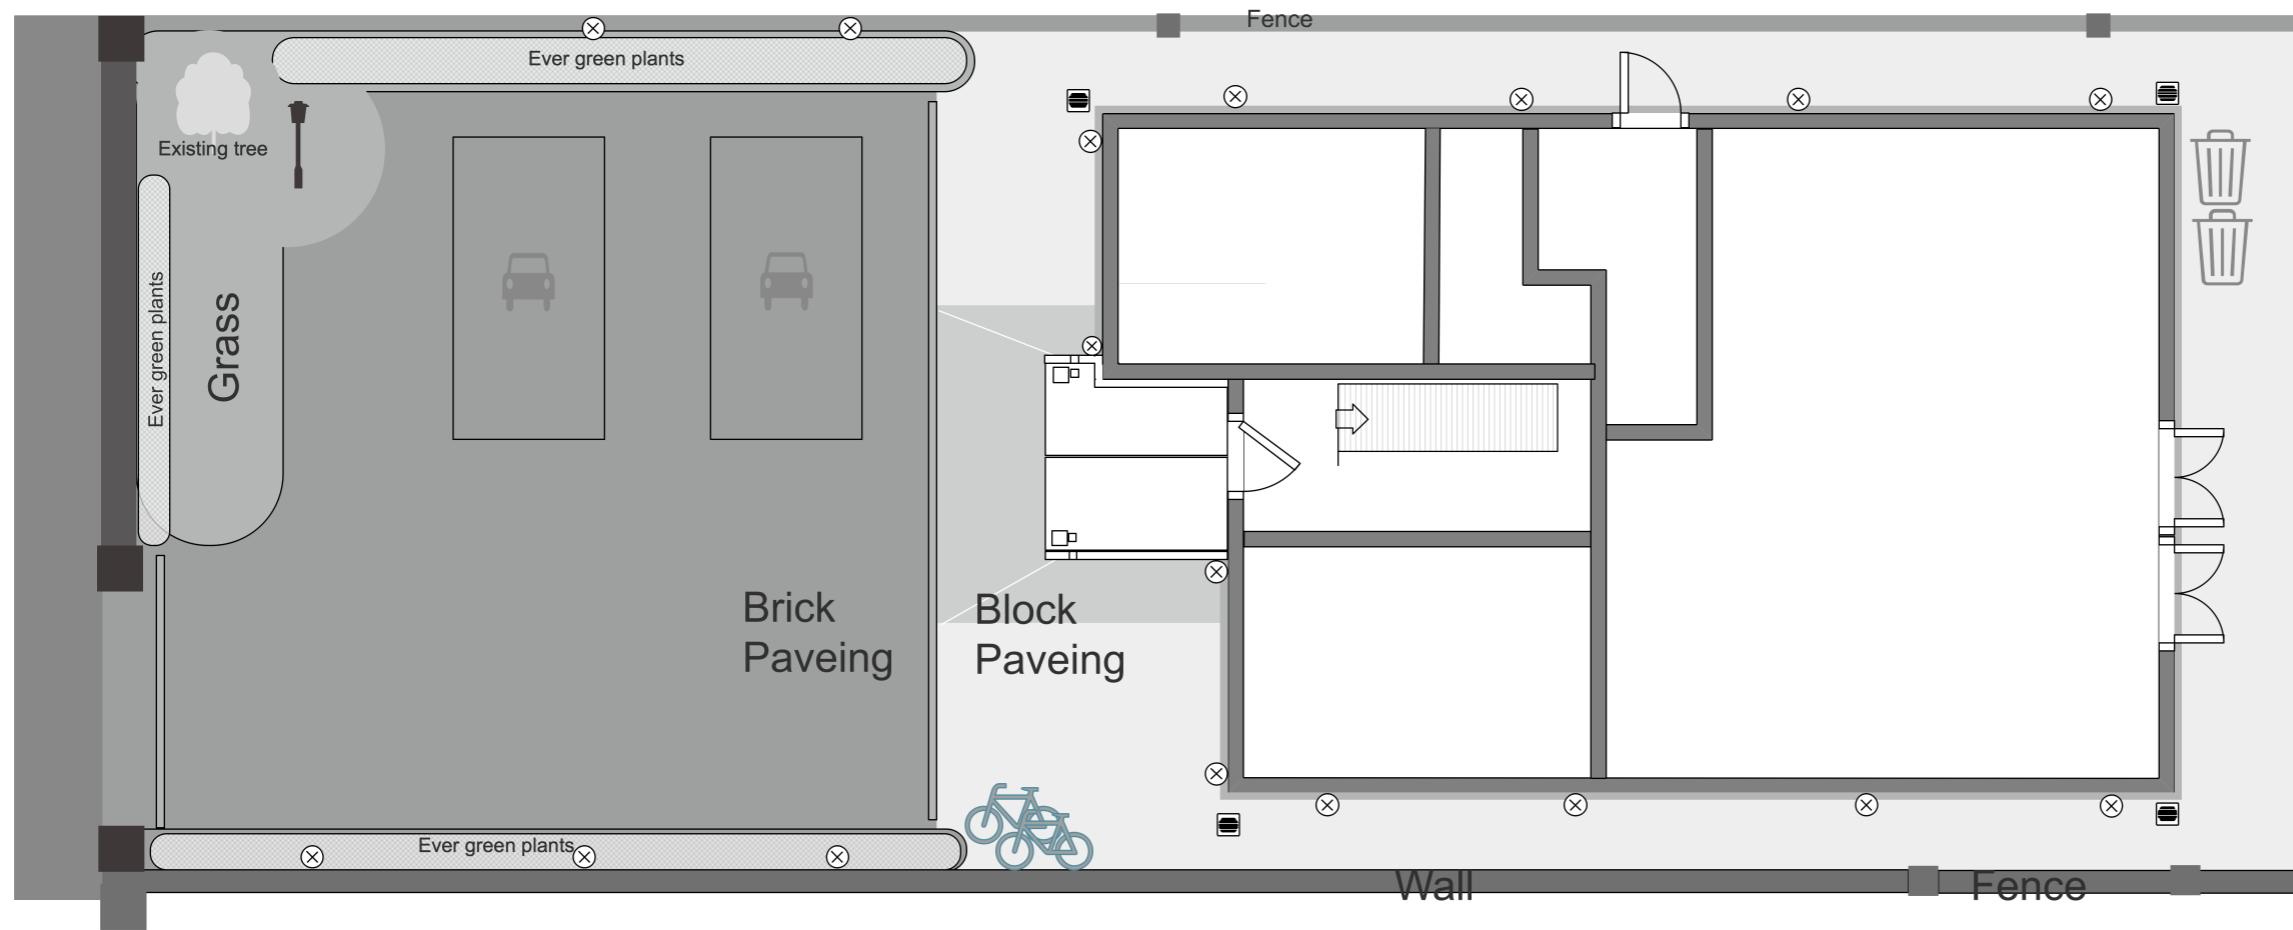


SIDE

FRONT

SCALE BAR

1:100

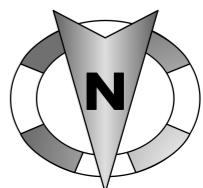

| | |
|--|----------------------|
| Address: 46 Warren Road UB10 8AD | Scale: 1:100 - A3 |
| Date: 05/12/2022 | |
| Proposed Work: Front Ground Work | |
| Drawing No: 05122022 - 01A | |

Note:
All measurement to be checked on site and not scales from this drawing.
Any discrepancies to be reported to the home owner.