


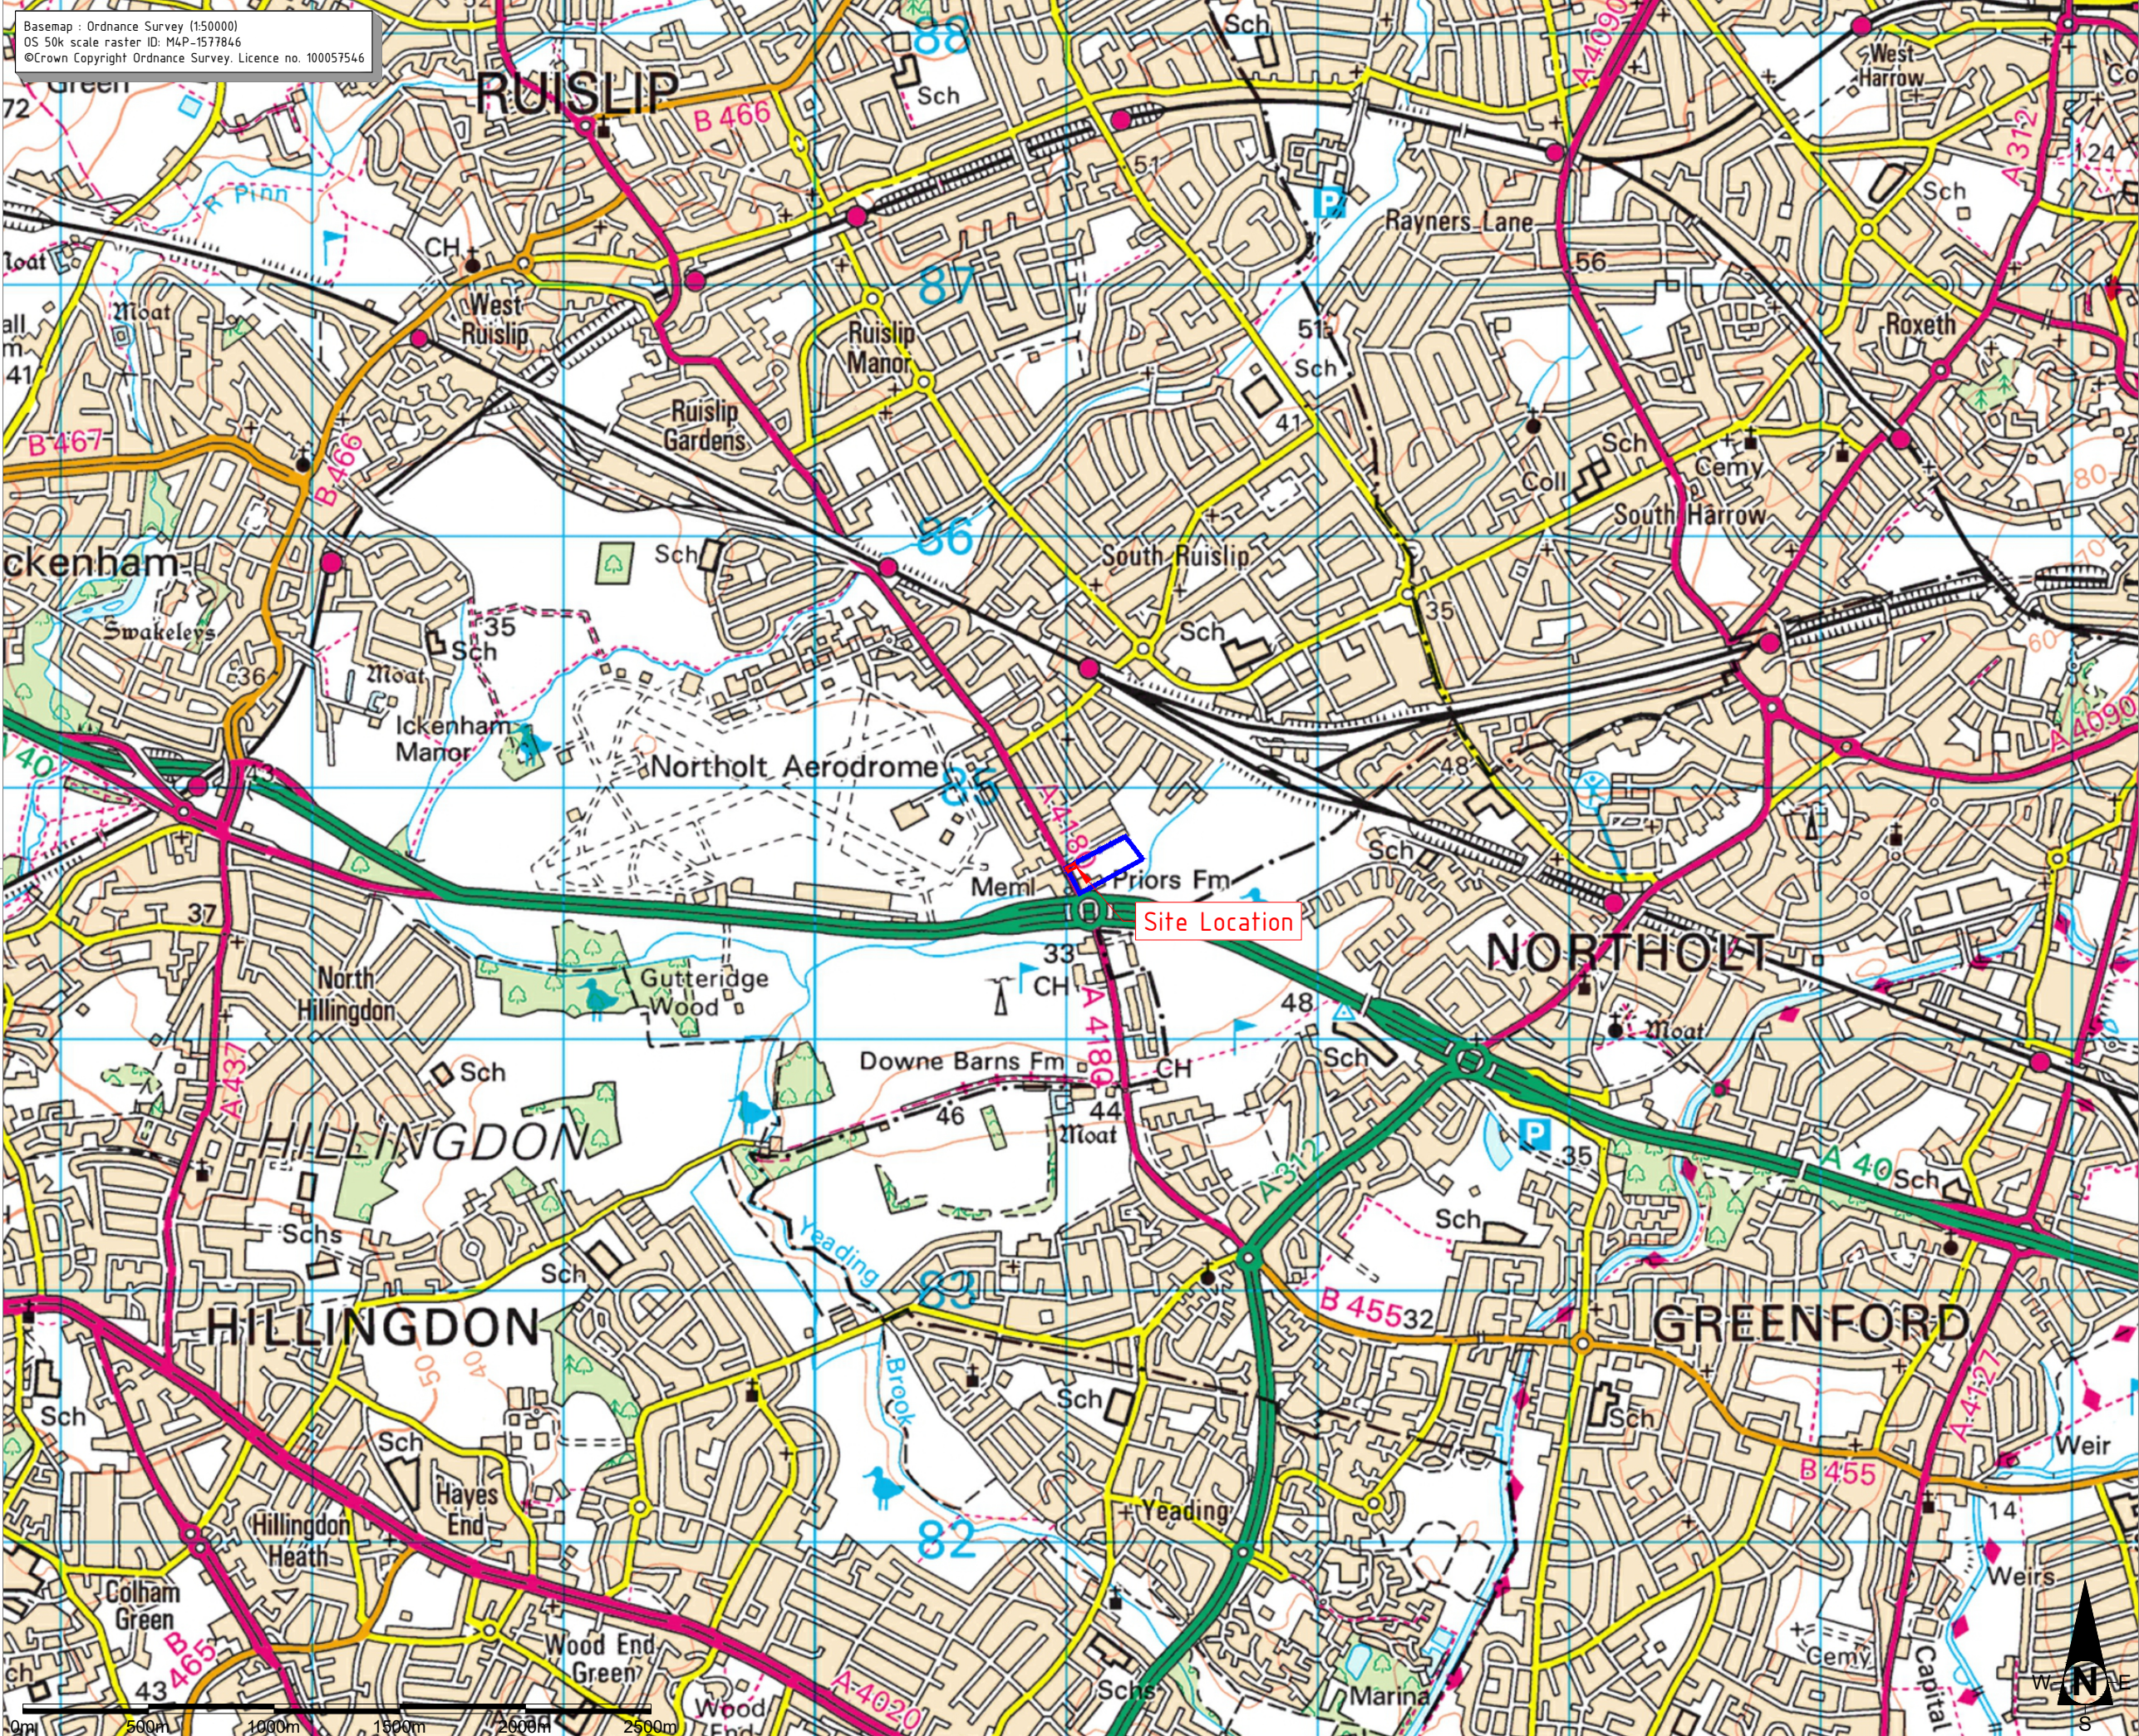

Basemap : Ordnance Survey (1:50000)
OS 50k scale raster ID: M4P-1577846
©Crown Copyright Ordnance Survey, Licence no. 100057546

LEGEND

Site Boundary

Site Ownership Boundary

Notes:

Approx. Site Centre
NGR (511020, 184675)

- * Dimensions shown are for illustrative purposes. Contractor is to refer to relevant drawings for setting out details.
- * Alptronic HYC:
ECARS-
ECARS-
- * LV metering pillar: ECARS-
- * All new ground markings to be in white;
100mm width lining
- * LV distribution pillar to come with the following:
630A main LIG MCCB
400A LIG MCCB AS PER
Delta load management
AS PER:
ECARS-
ECARS-

Project Description

McGovern Park GAA Club
McGovern Park 315-384 W End Rd,
Ruislip HA4 6QX, United Kingdom

Sheet No.:

McG-PD-DR-01

Scale

Page Info

Date

1:25000

A3

07/08/2026

Title

Site Location Map

Drawings Prepared by : Vishnu M Vijayan

Drawings Verified & Approved by : Neil Gates

Entrust Professional Services Ltd


3rd Floor, 6-8 Castle Street,

Liverpool, L2 0NB

Email : contact@entrust-services.com

Phone : +44 (0) 151 458 3345

Disclaimer : Information on this map is reproduced from digital and other material from different sources. Minor discrepancies may therefore occur. This plan should be used for identification purpose only, unless specifically stated above or in accompanying documentation. Entrust takes no responsibility for the accuracy of data provided by third parties.

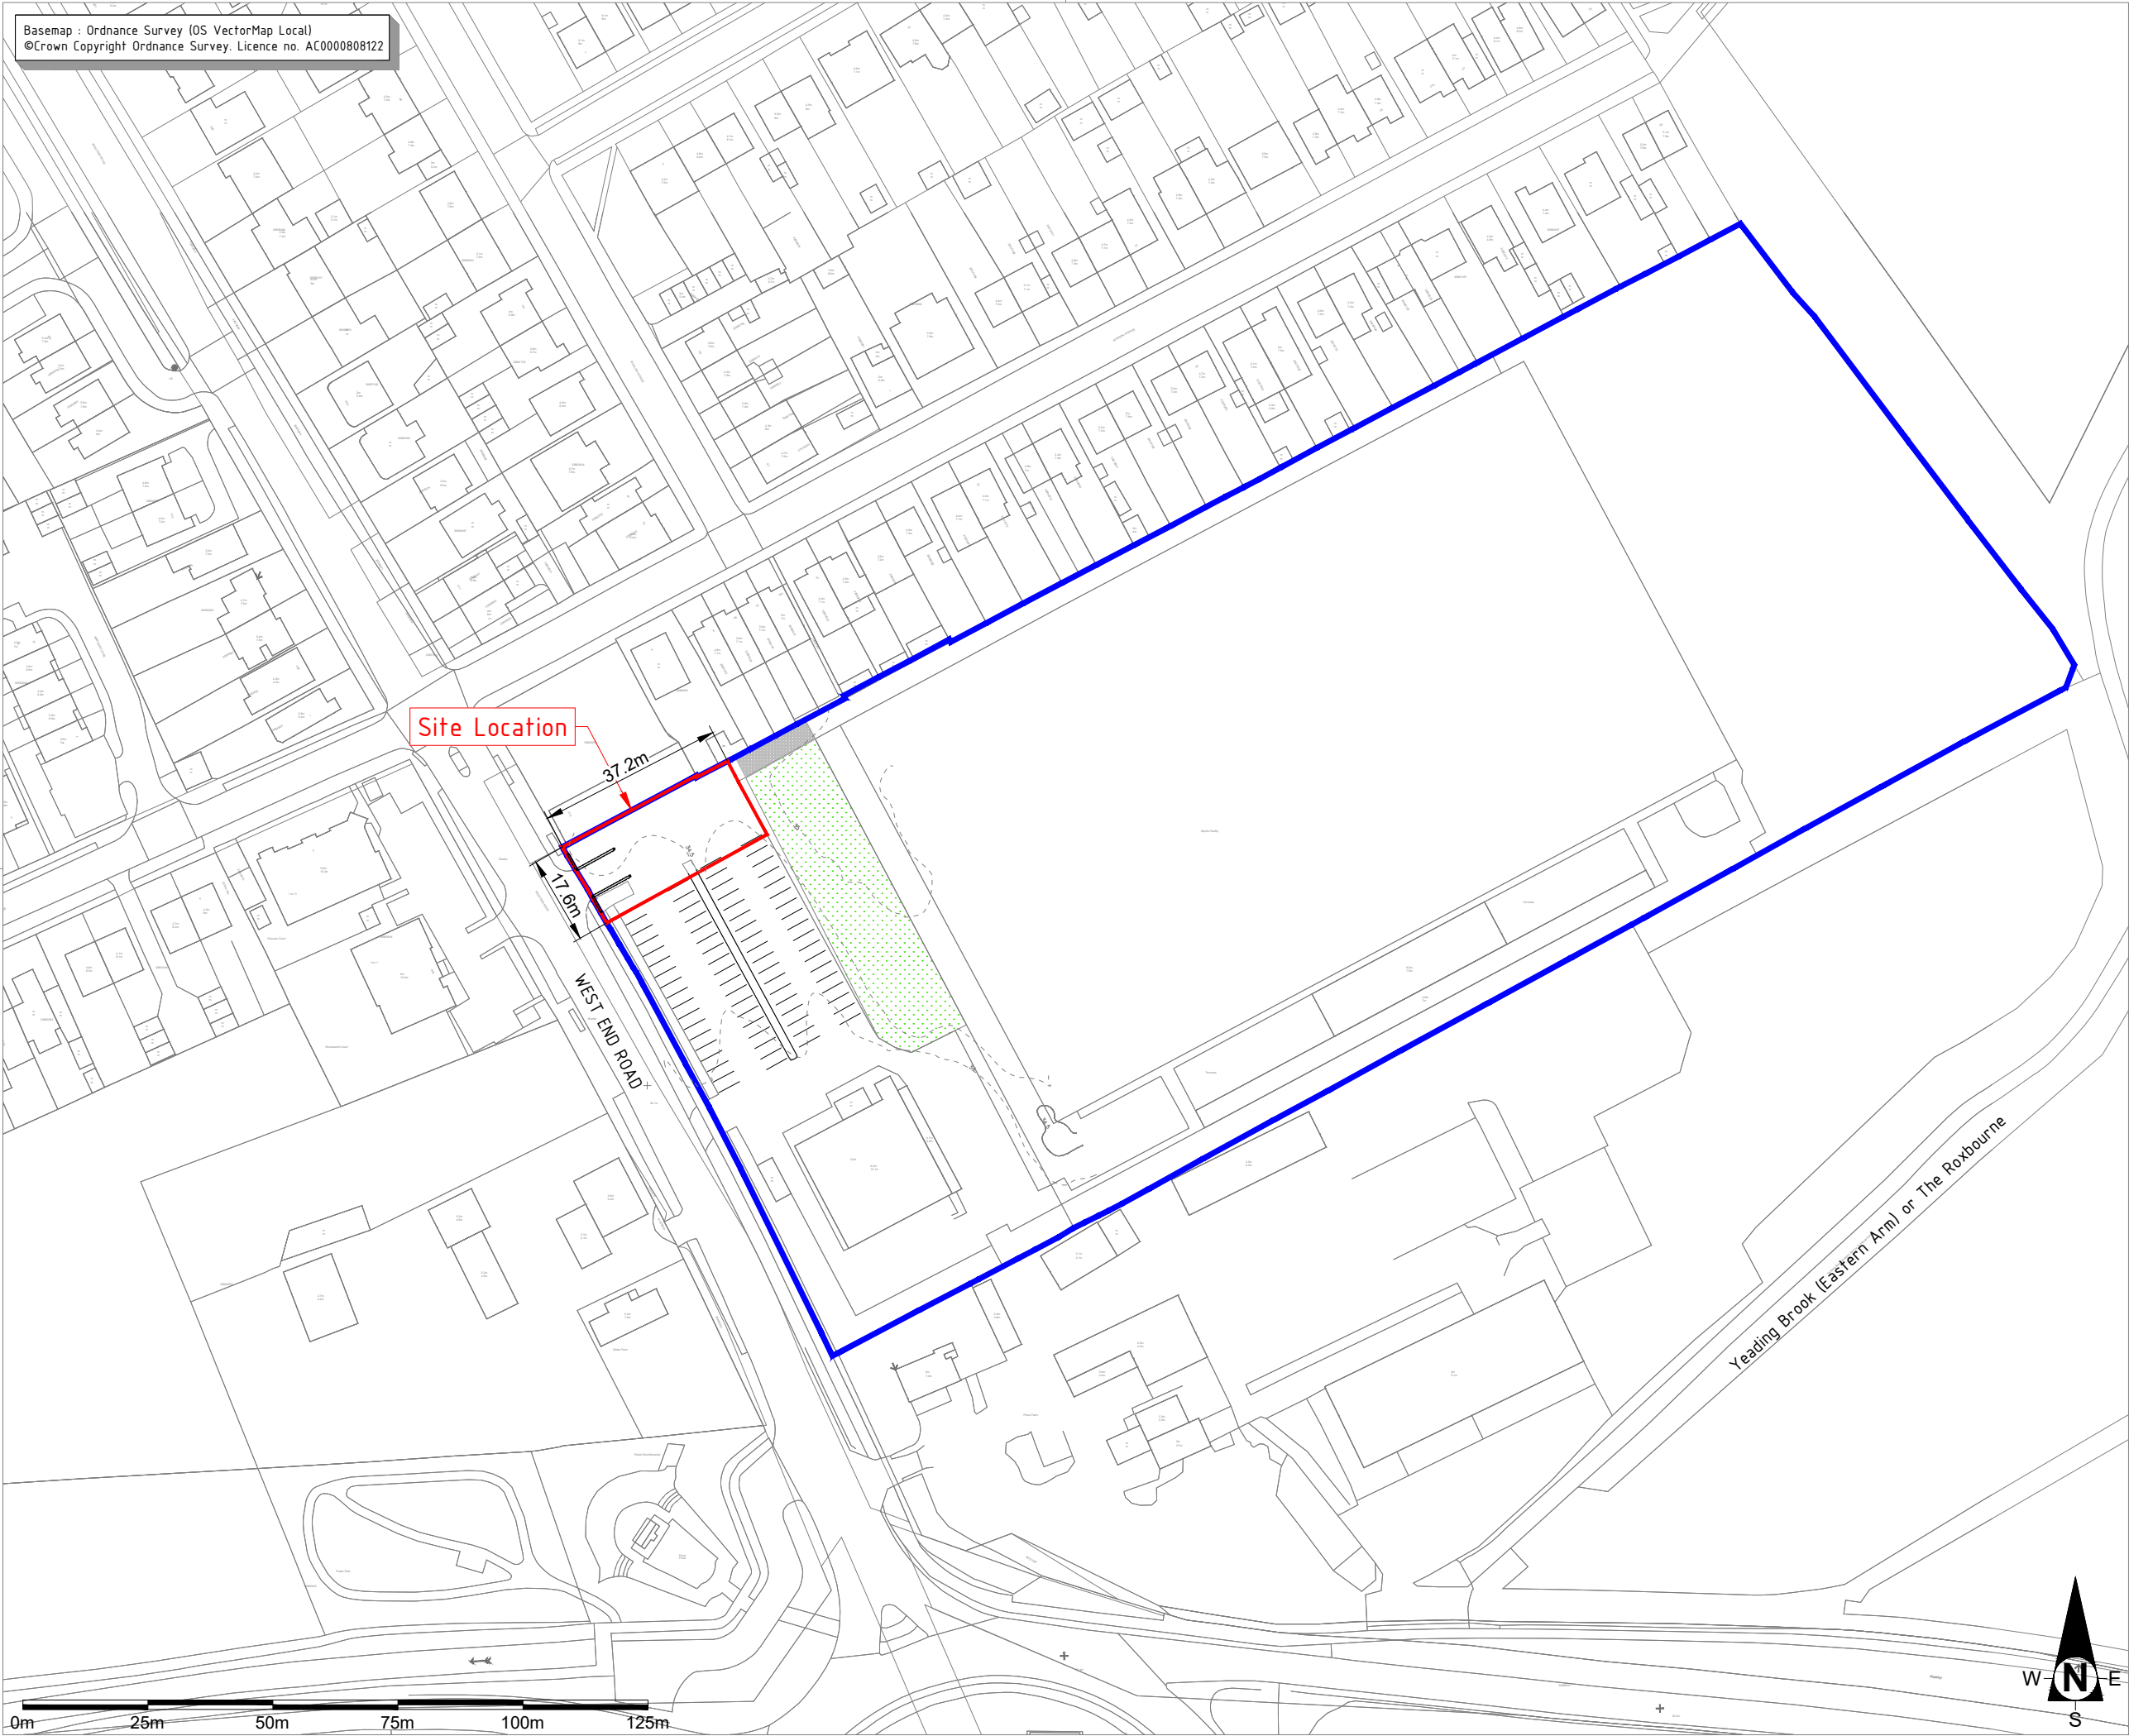

Basemap : Ordnance Survey (OS VectorMap Local)
©Crown Copyright Ordnance Survey. Licence no. AC0000808122

LEGEND

Site Boundary

Site Ownership Boundary

Notes:

Approx. Site Centre
NGR (511020, 184675)

- * Dimensions shown are for illustrative purposes. Contractor is to refer to relevant drawings for setting out details.
- * Alpitronic HYC:
ECARS-
ECARS-
- * LV metering pillar: ECARS-
- * All new ground markings to be in white;
100mm width lining
- * LV distribution pillar to come with the following:
630A main LIG MCCB
400A LIG MCCB AS PER
Delta load management
AS PER:
ECARS-
ECARS-

Project Description

McGovern Park GAA Club
McGovern Park 315-384 W End Rd,
Ruislip HA4 6QX, United Kingdom

Sheet No.:

McG-PD-DR-02

Scale

1:1250

Page Info

A3

Date

07/08/2026

Title


Site Location Map








Drawings Prepared by : Vishnu M Vijayan
Drawings Verified & Approved by : Neil Gates
Entrust Professional Services Ltd
3rd Floor, 6-8 Castle Street,
Liverpool, L2 0NB
Email : contact@entrust-services.com
Phone : +44 (0) 151 458 3345


Disclaimer : Information on this map is reproduced from digital and other material from different sources. Minor discrepancies may therefore occur. This plan should be used for identification purpose only, unless specifically stated above or in accompanying documentation. Entrust takes no responsibility for the accuracy of data provided by third parties.

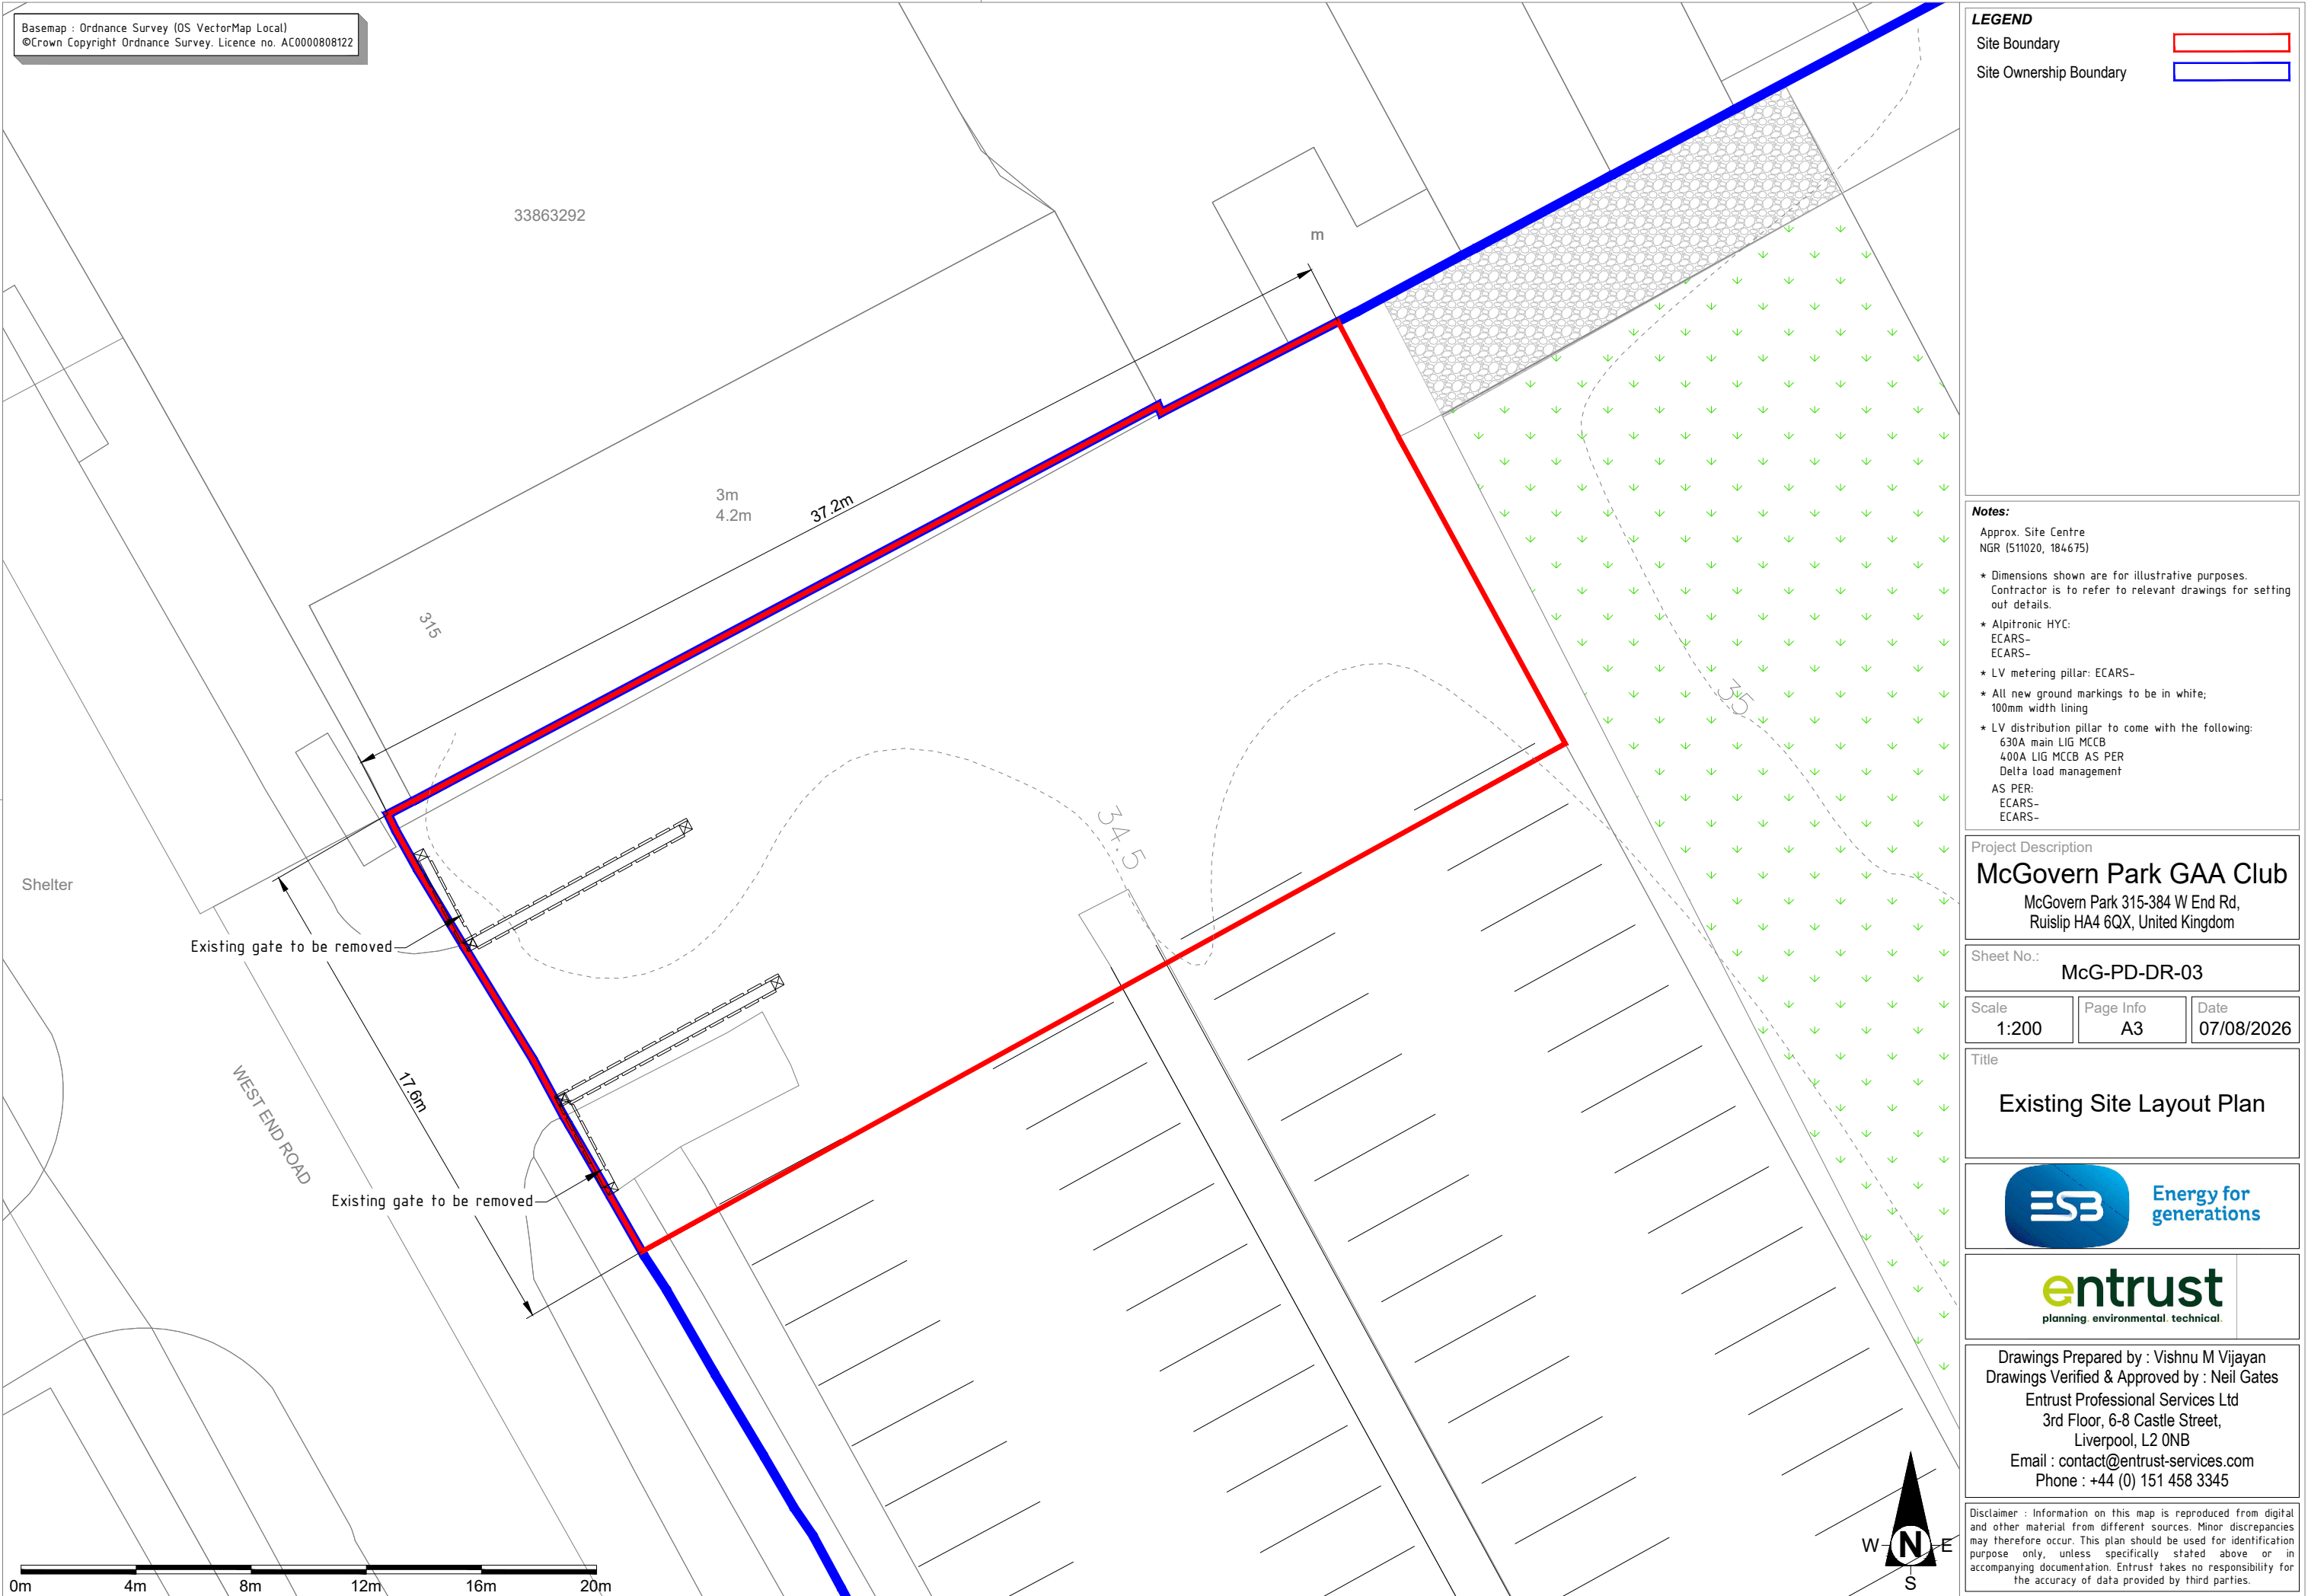

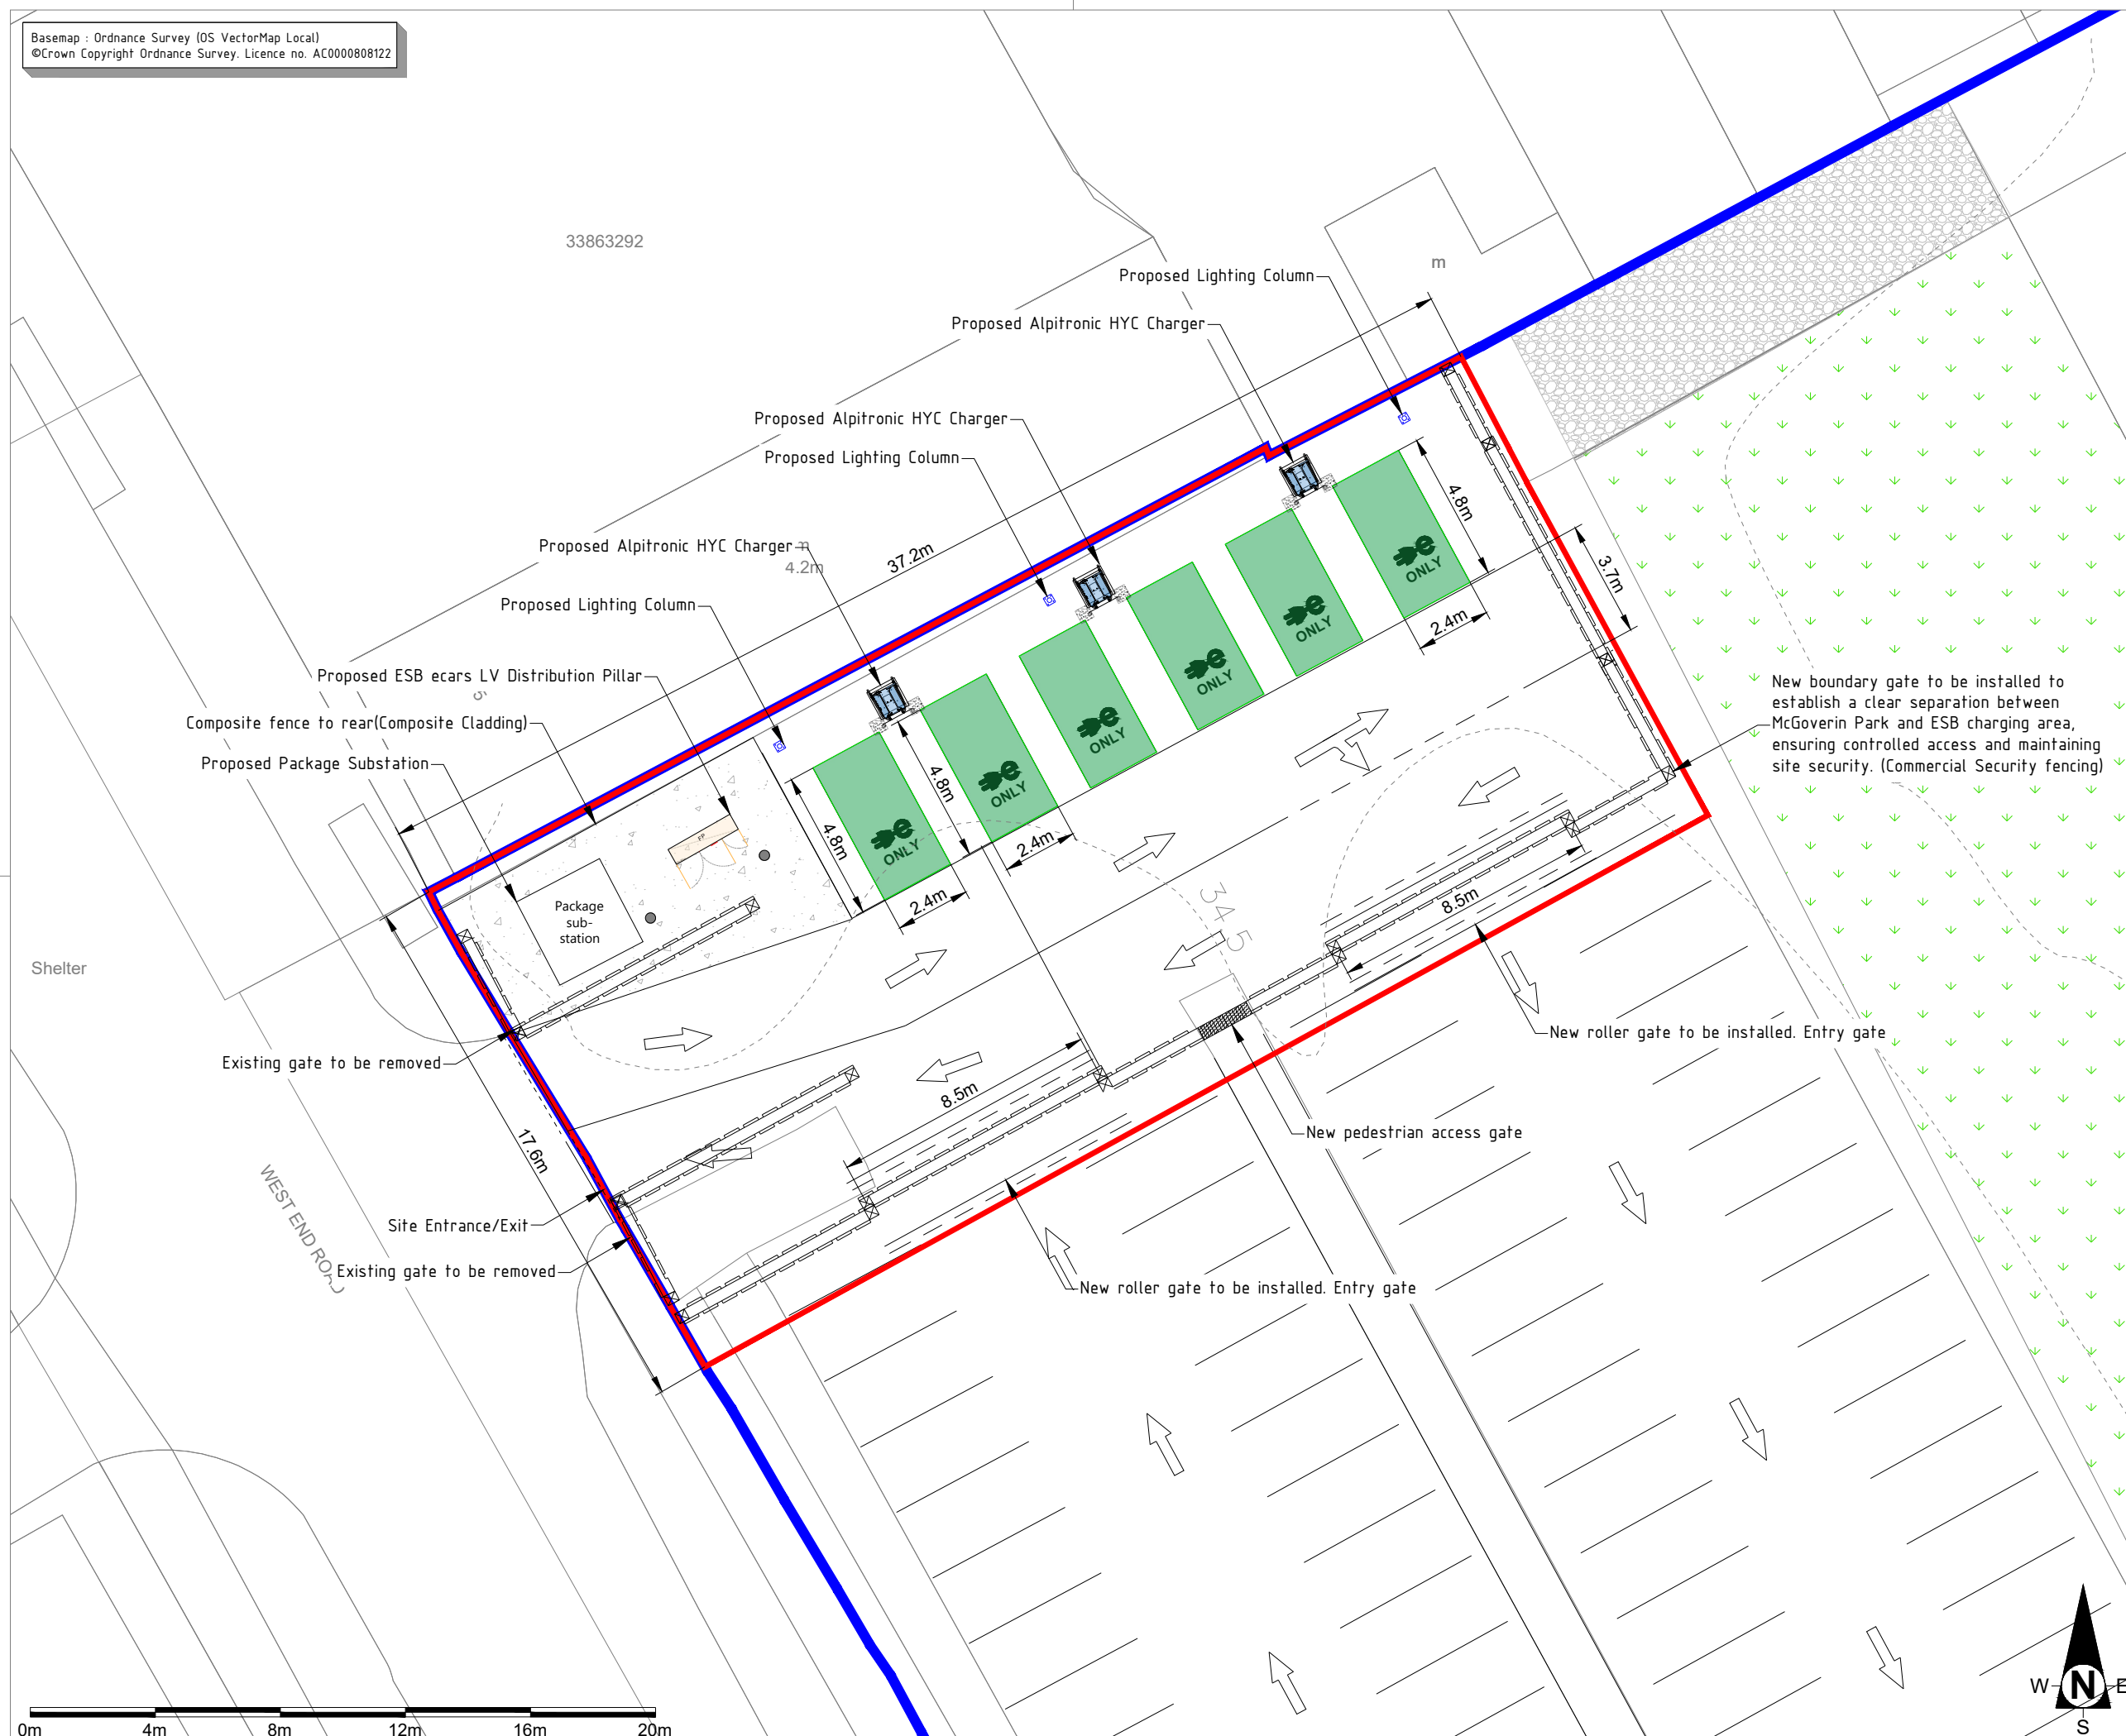


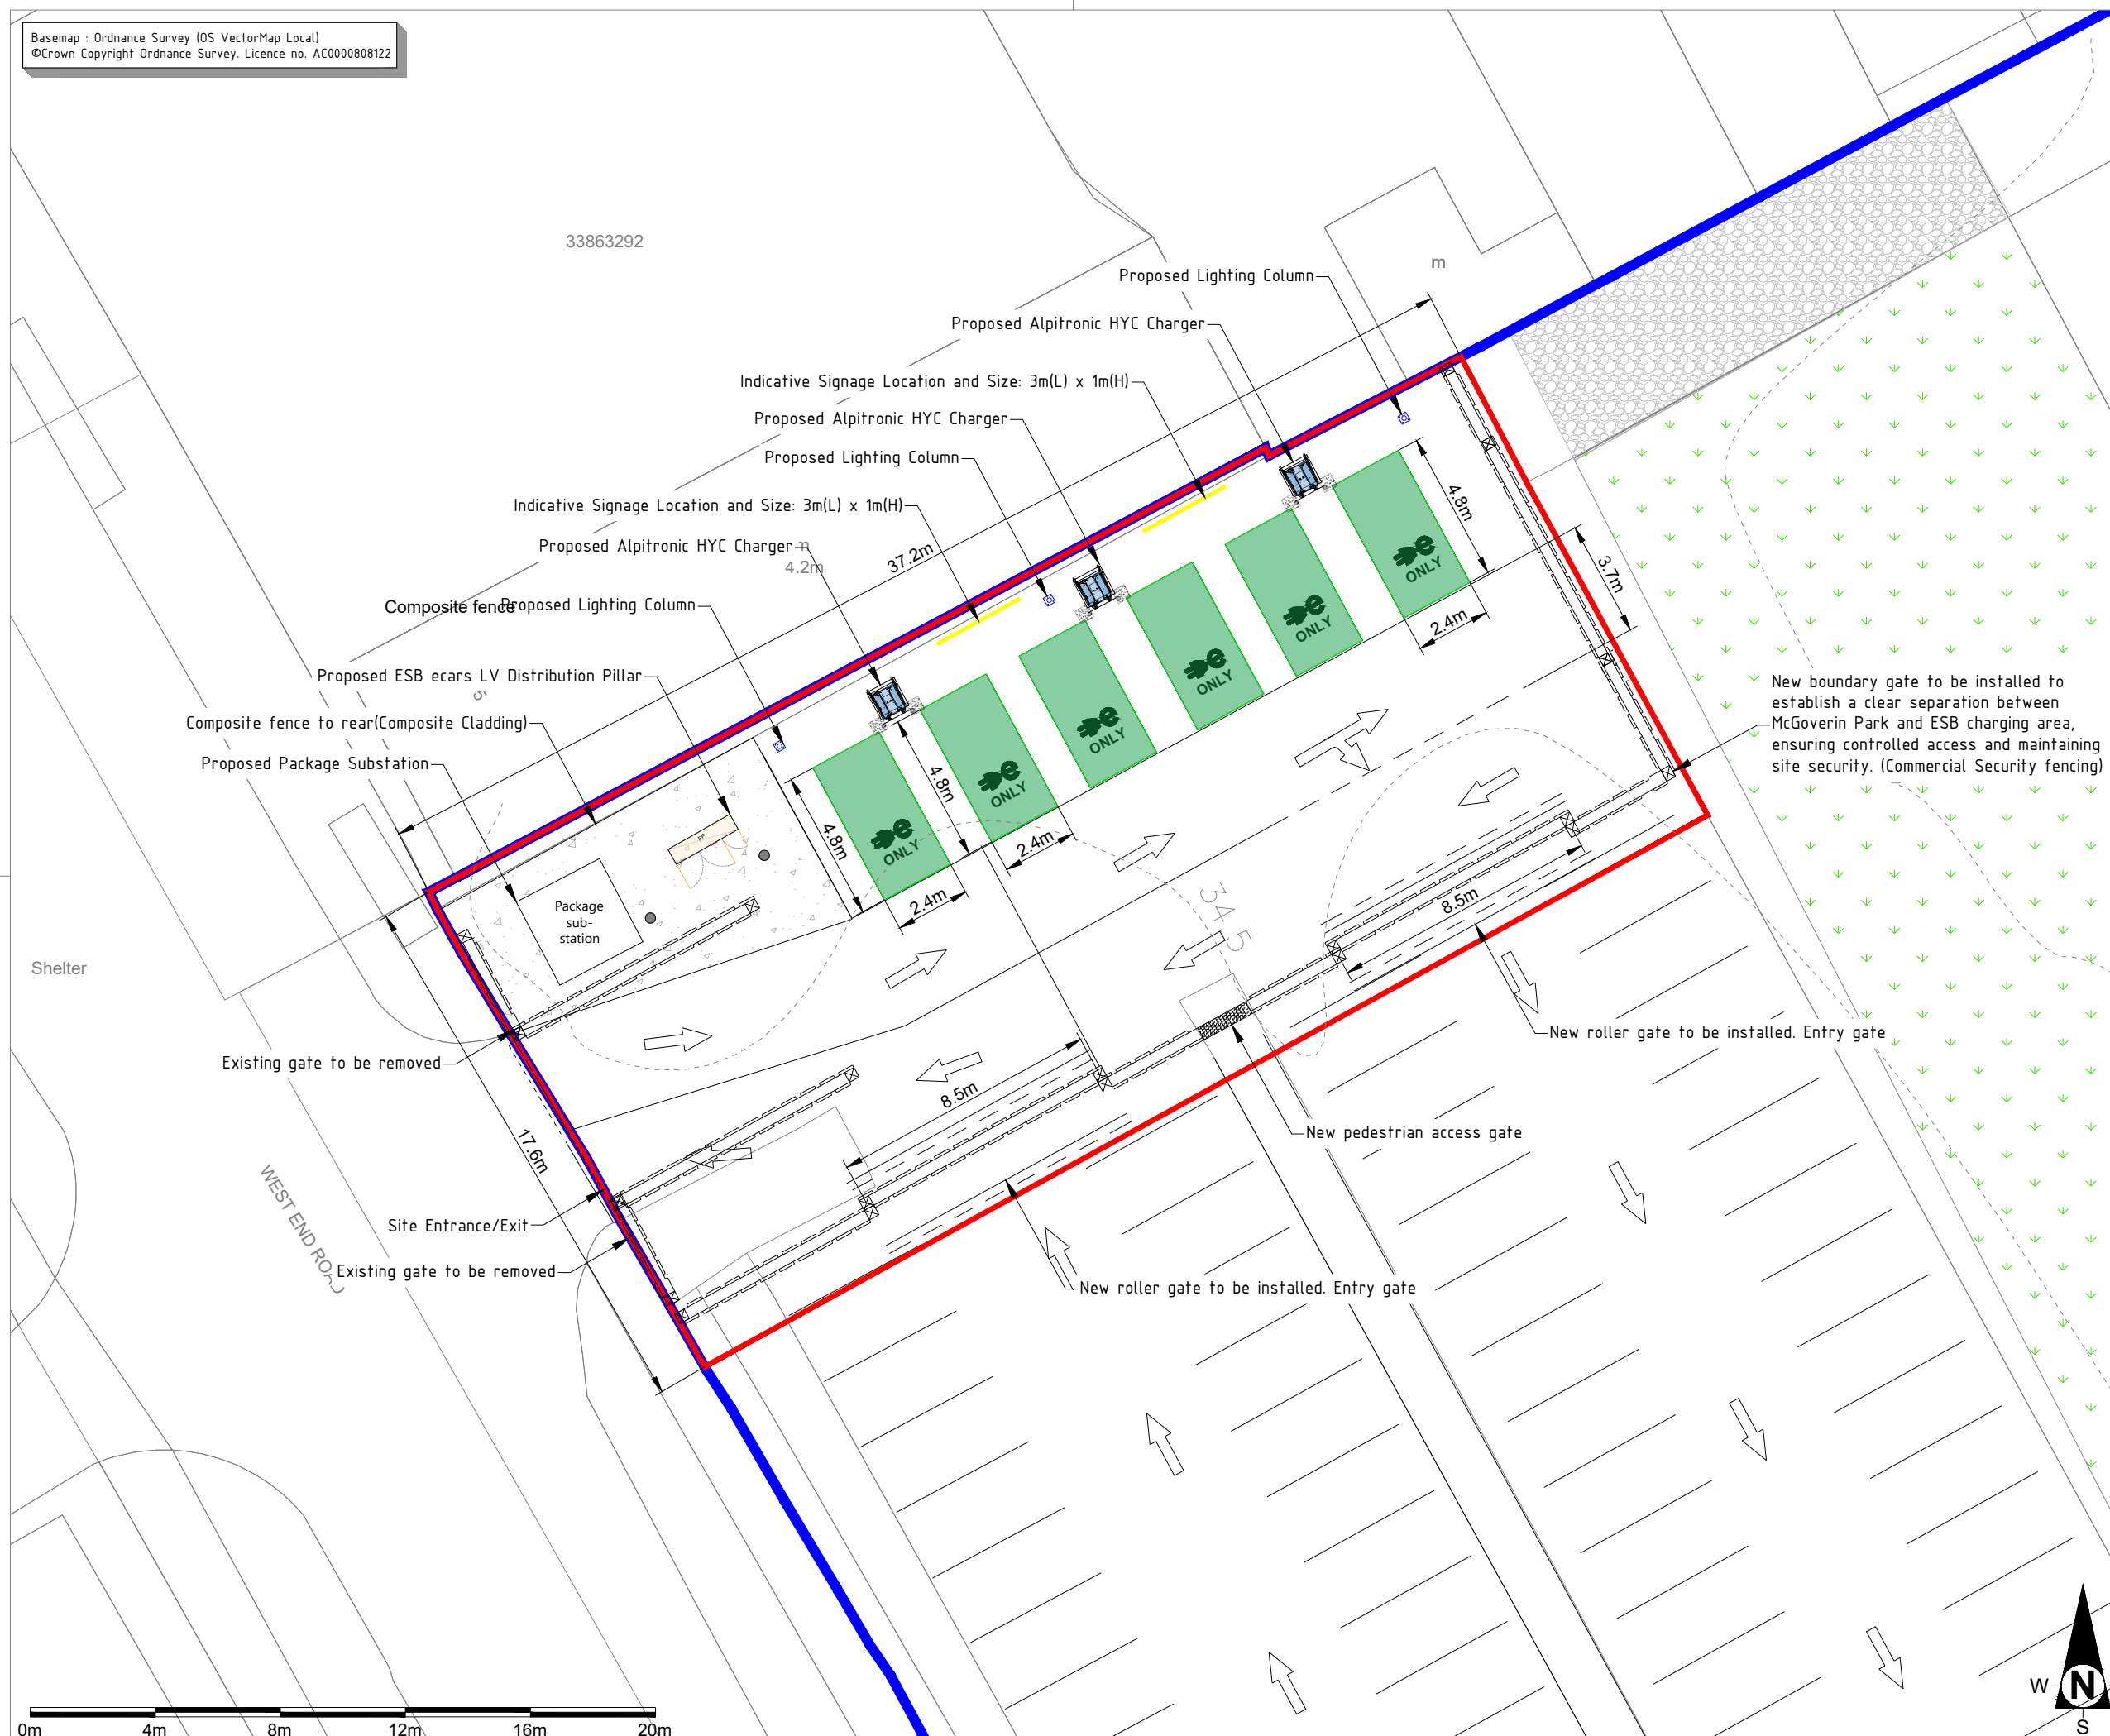

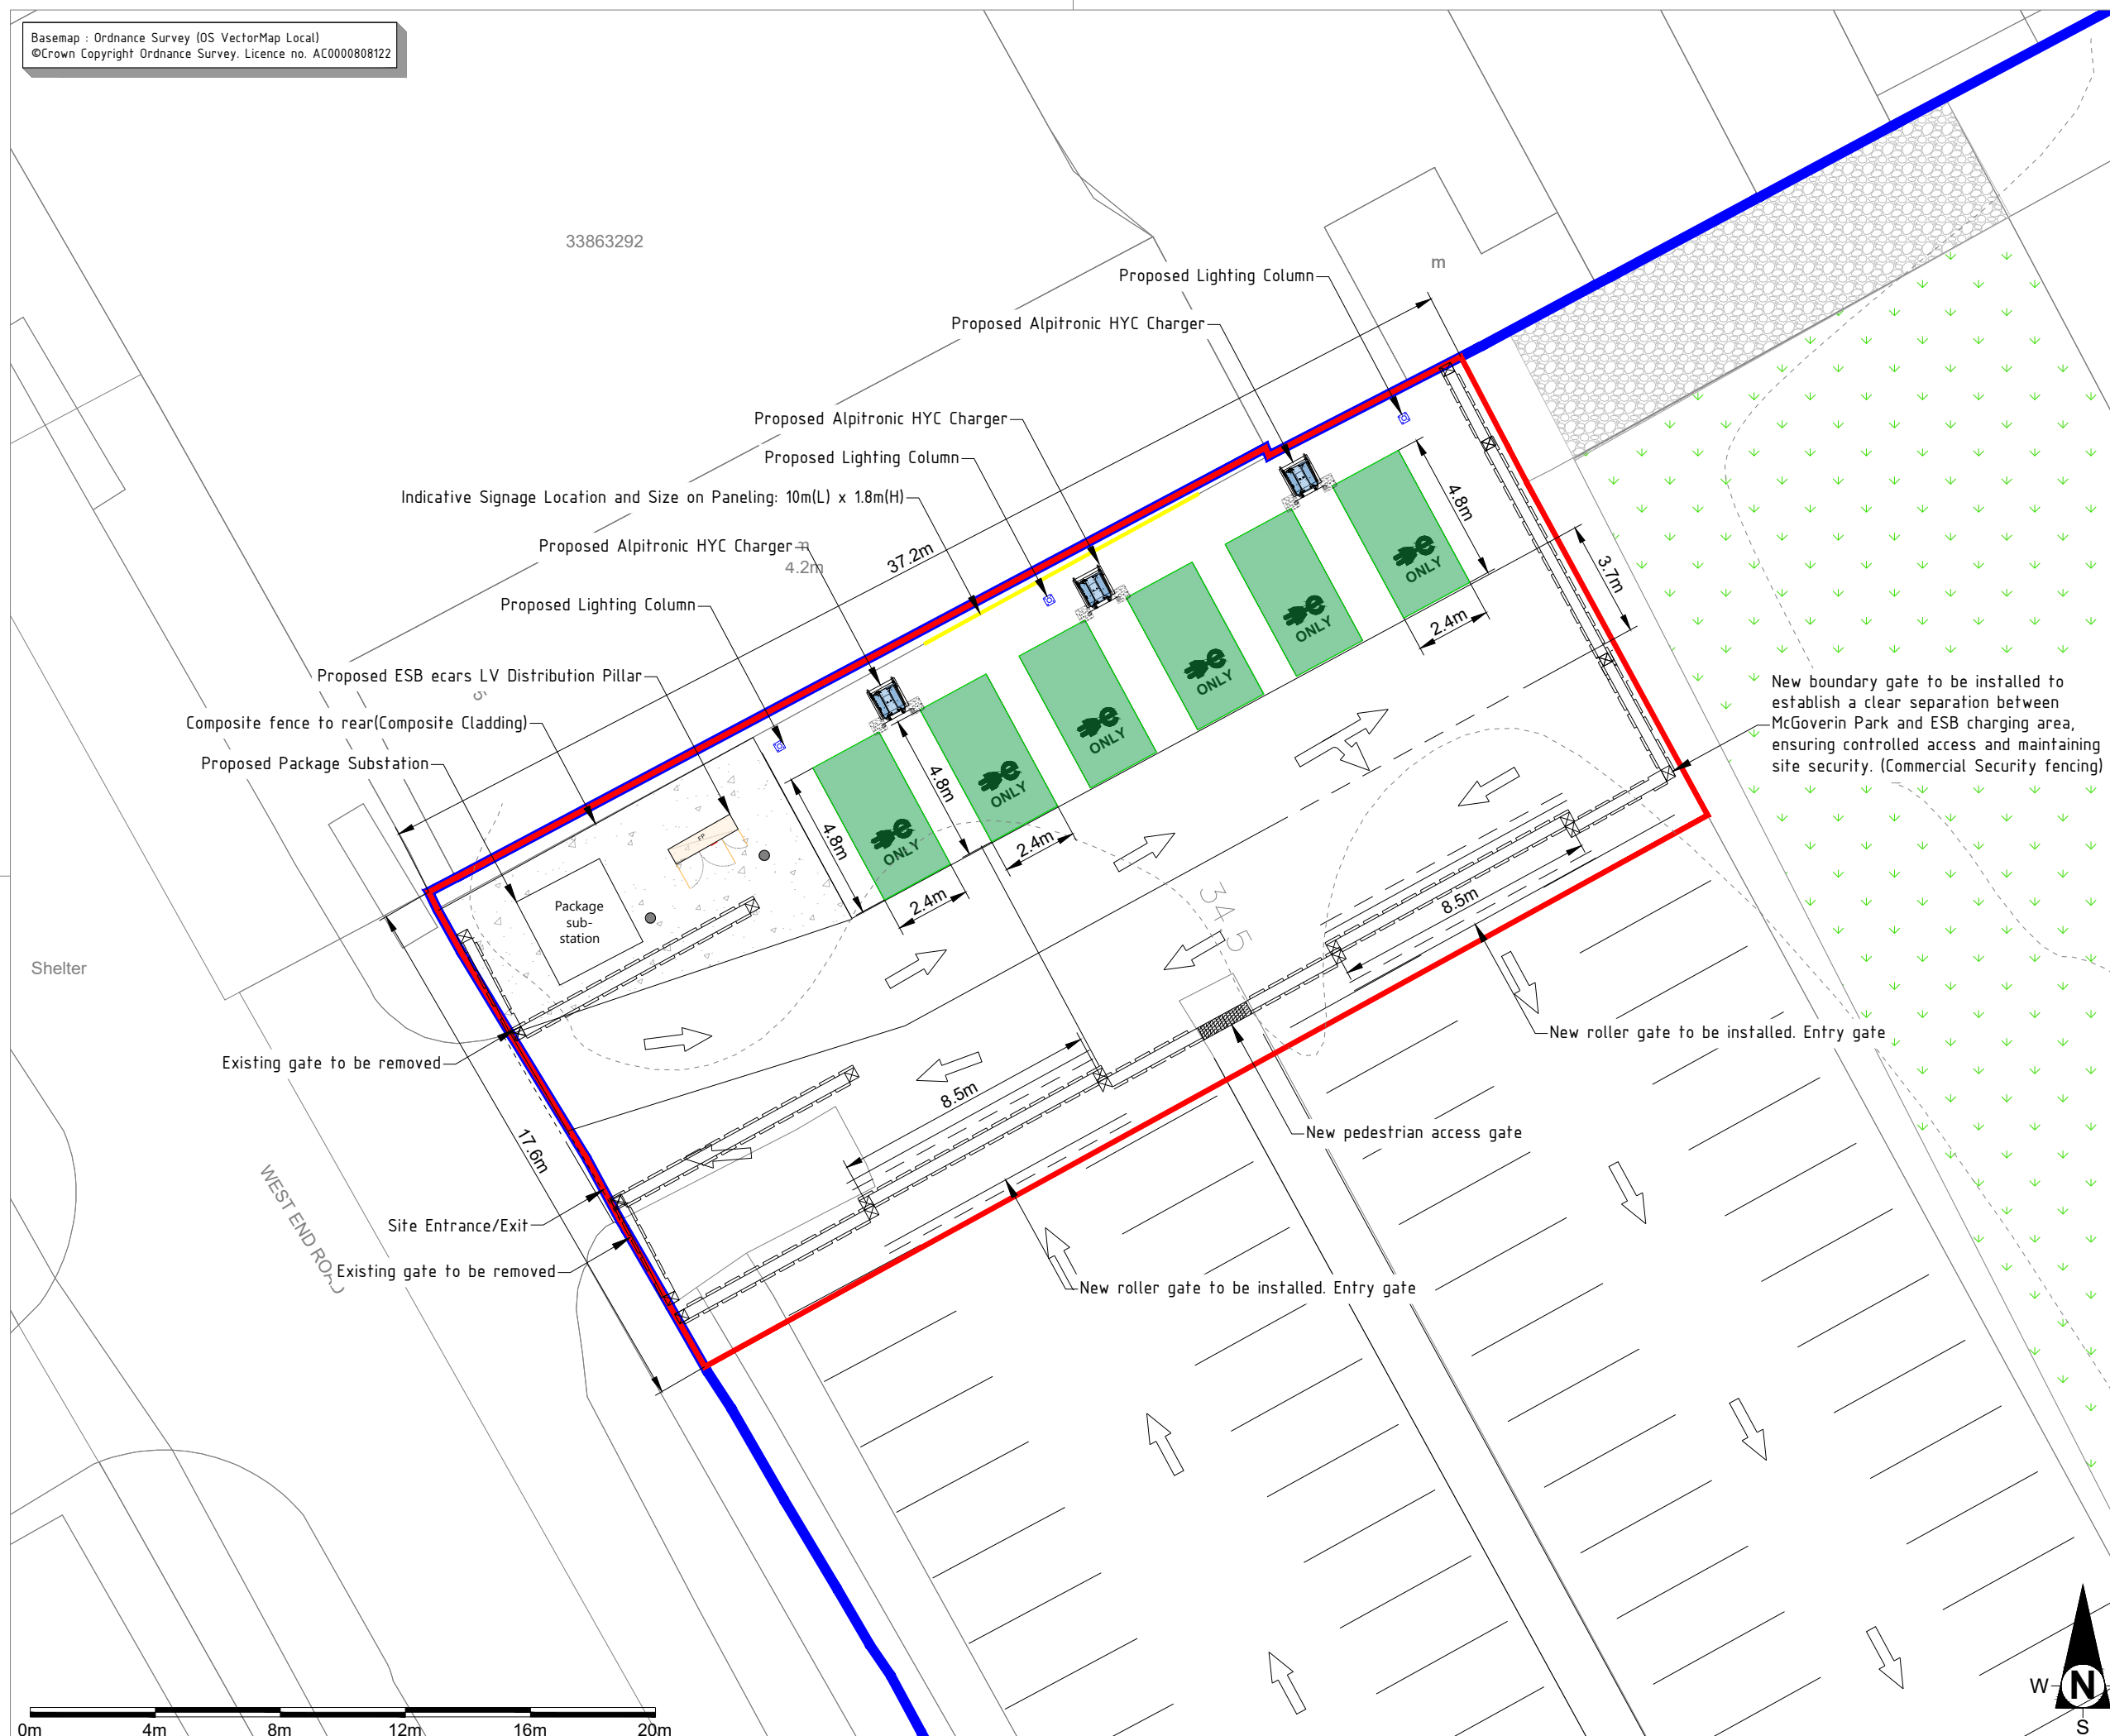

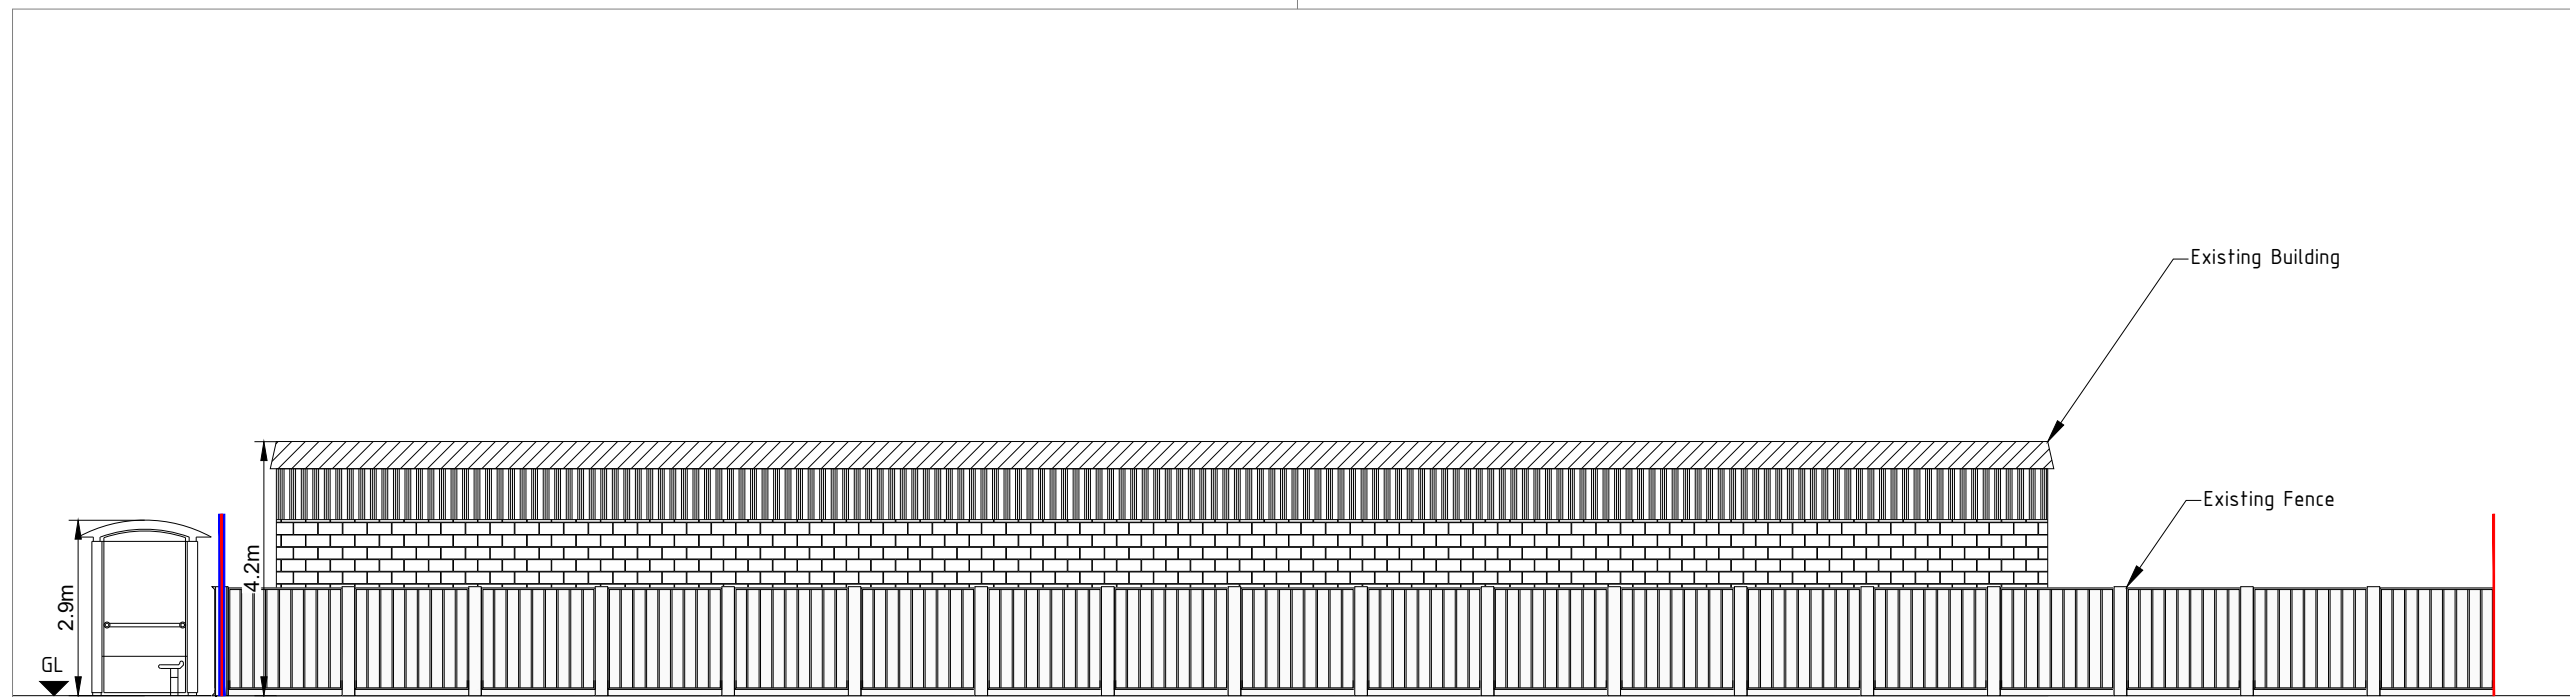

Existing View

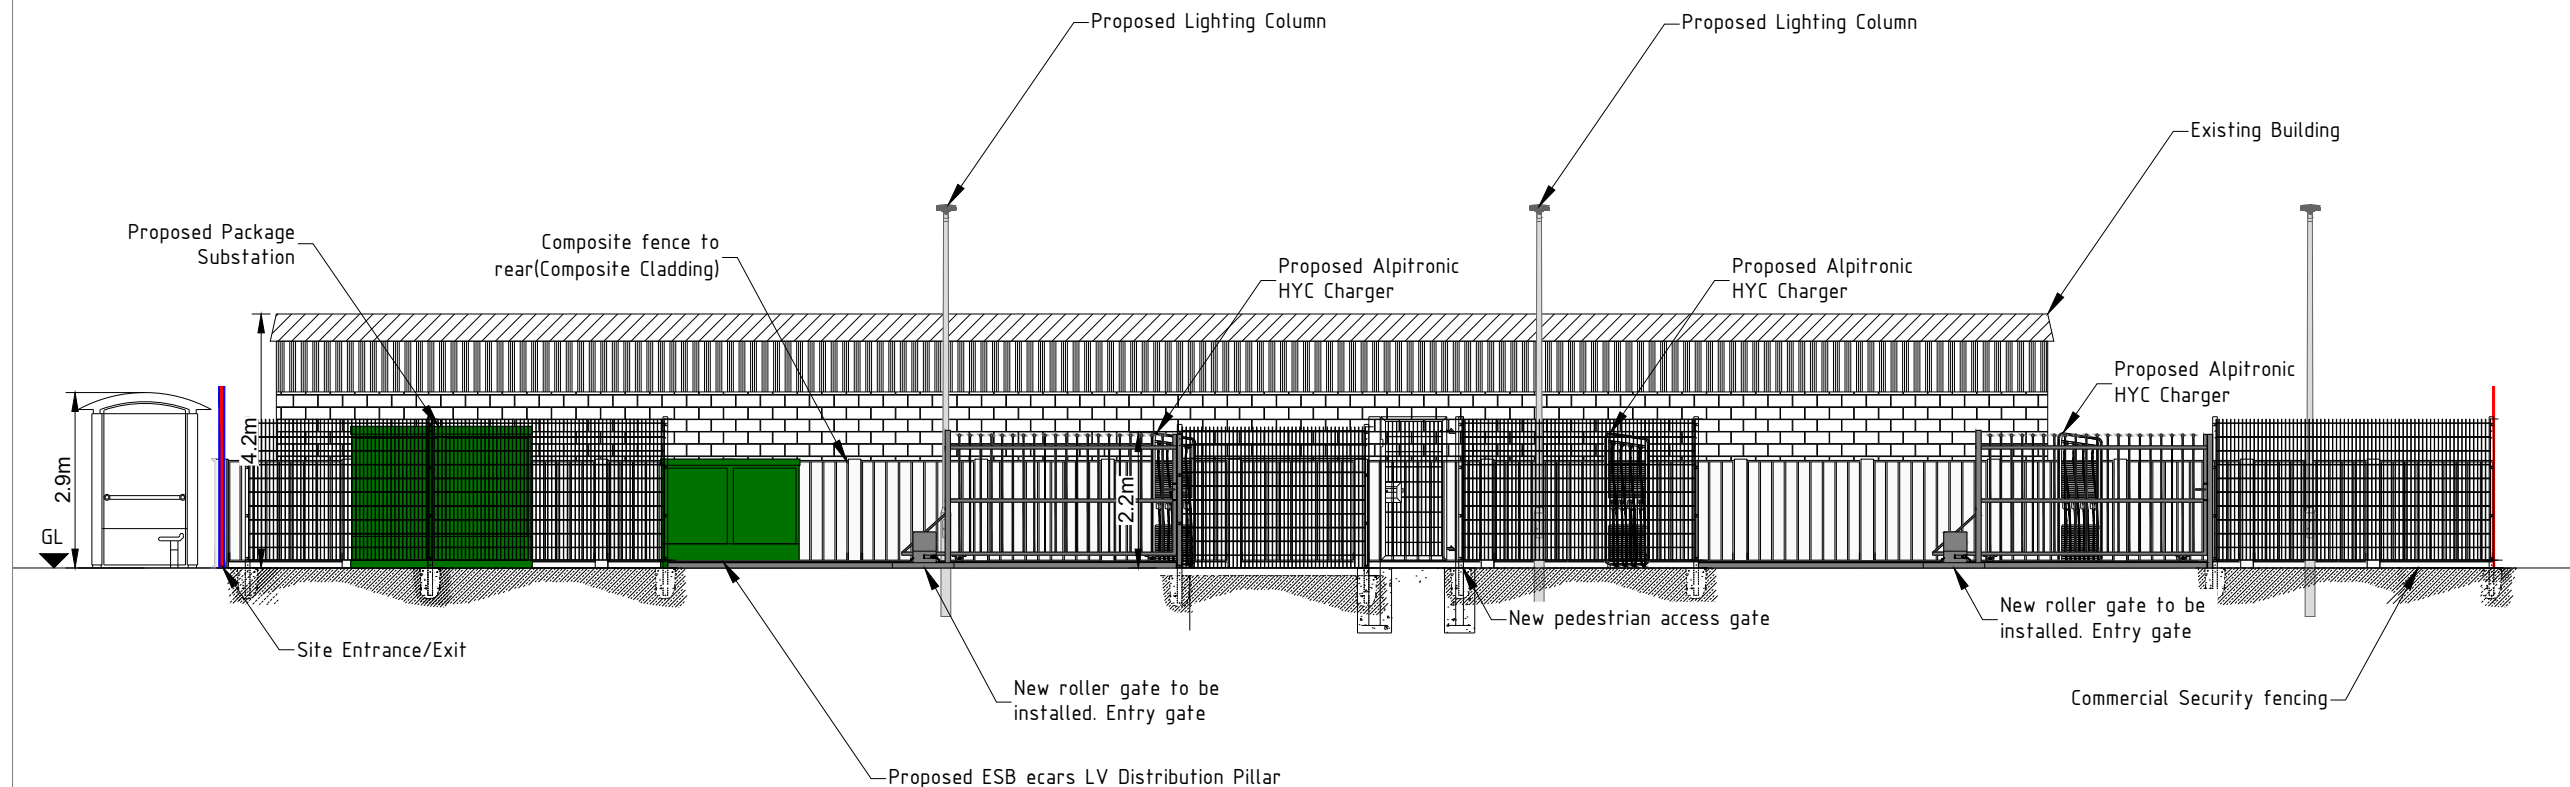

Proposed View

LEGEND

Notes:

- Approx. Site Centre
NGR (511020, 184675)
- * Dimensions shown are for illustrative purposes. Contractor is to refer to relevant drawings for setting out details.
 - * Alpitronic HYC: ECARS- ECARS-
 - * LV metering pillar: ECARS-
 - * All new ground markings to be in white; 100mm width lining
 - * LV distribution pillar to come with the following:
630A main LIG MCCB
400A LIG MCCB AS PER
Delta load management
AS PER:
ECARS-
ECARS-

Project Description

McGovern Park GAA Club
McGovern Park 315-384 W End Rd,
Ruislip HA4 6QX, United Kingdom

Sheet No.:

McG-PD-DR-07

Scale

1:125

Page Info

A3

Date

07/08/2026

Title

Elevation



entrust
planning. environmental. technical.

Drawings Prepared by : Vishnu M Vijayan
Drawings Verified & Approved by : Neil Gates
Entrust Professional Services Ltd
3rd Floor, 6-8 Castle Street,
Liverpool, L2 0NB
Email : contact@entrust-services.com
Phone : +44 (0) 151 458 3345

Disclaimer : Information on this map is reproduced from digital and other material from different sources. Minor discrepancies may therefore occur. This plan should be used for identification purpose only, unless specifically stated above or in accompanying documentation. Entrust takes no responsibility for the accuracy of data provided by third parties.