


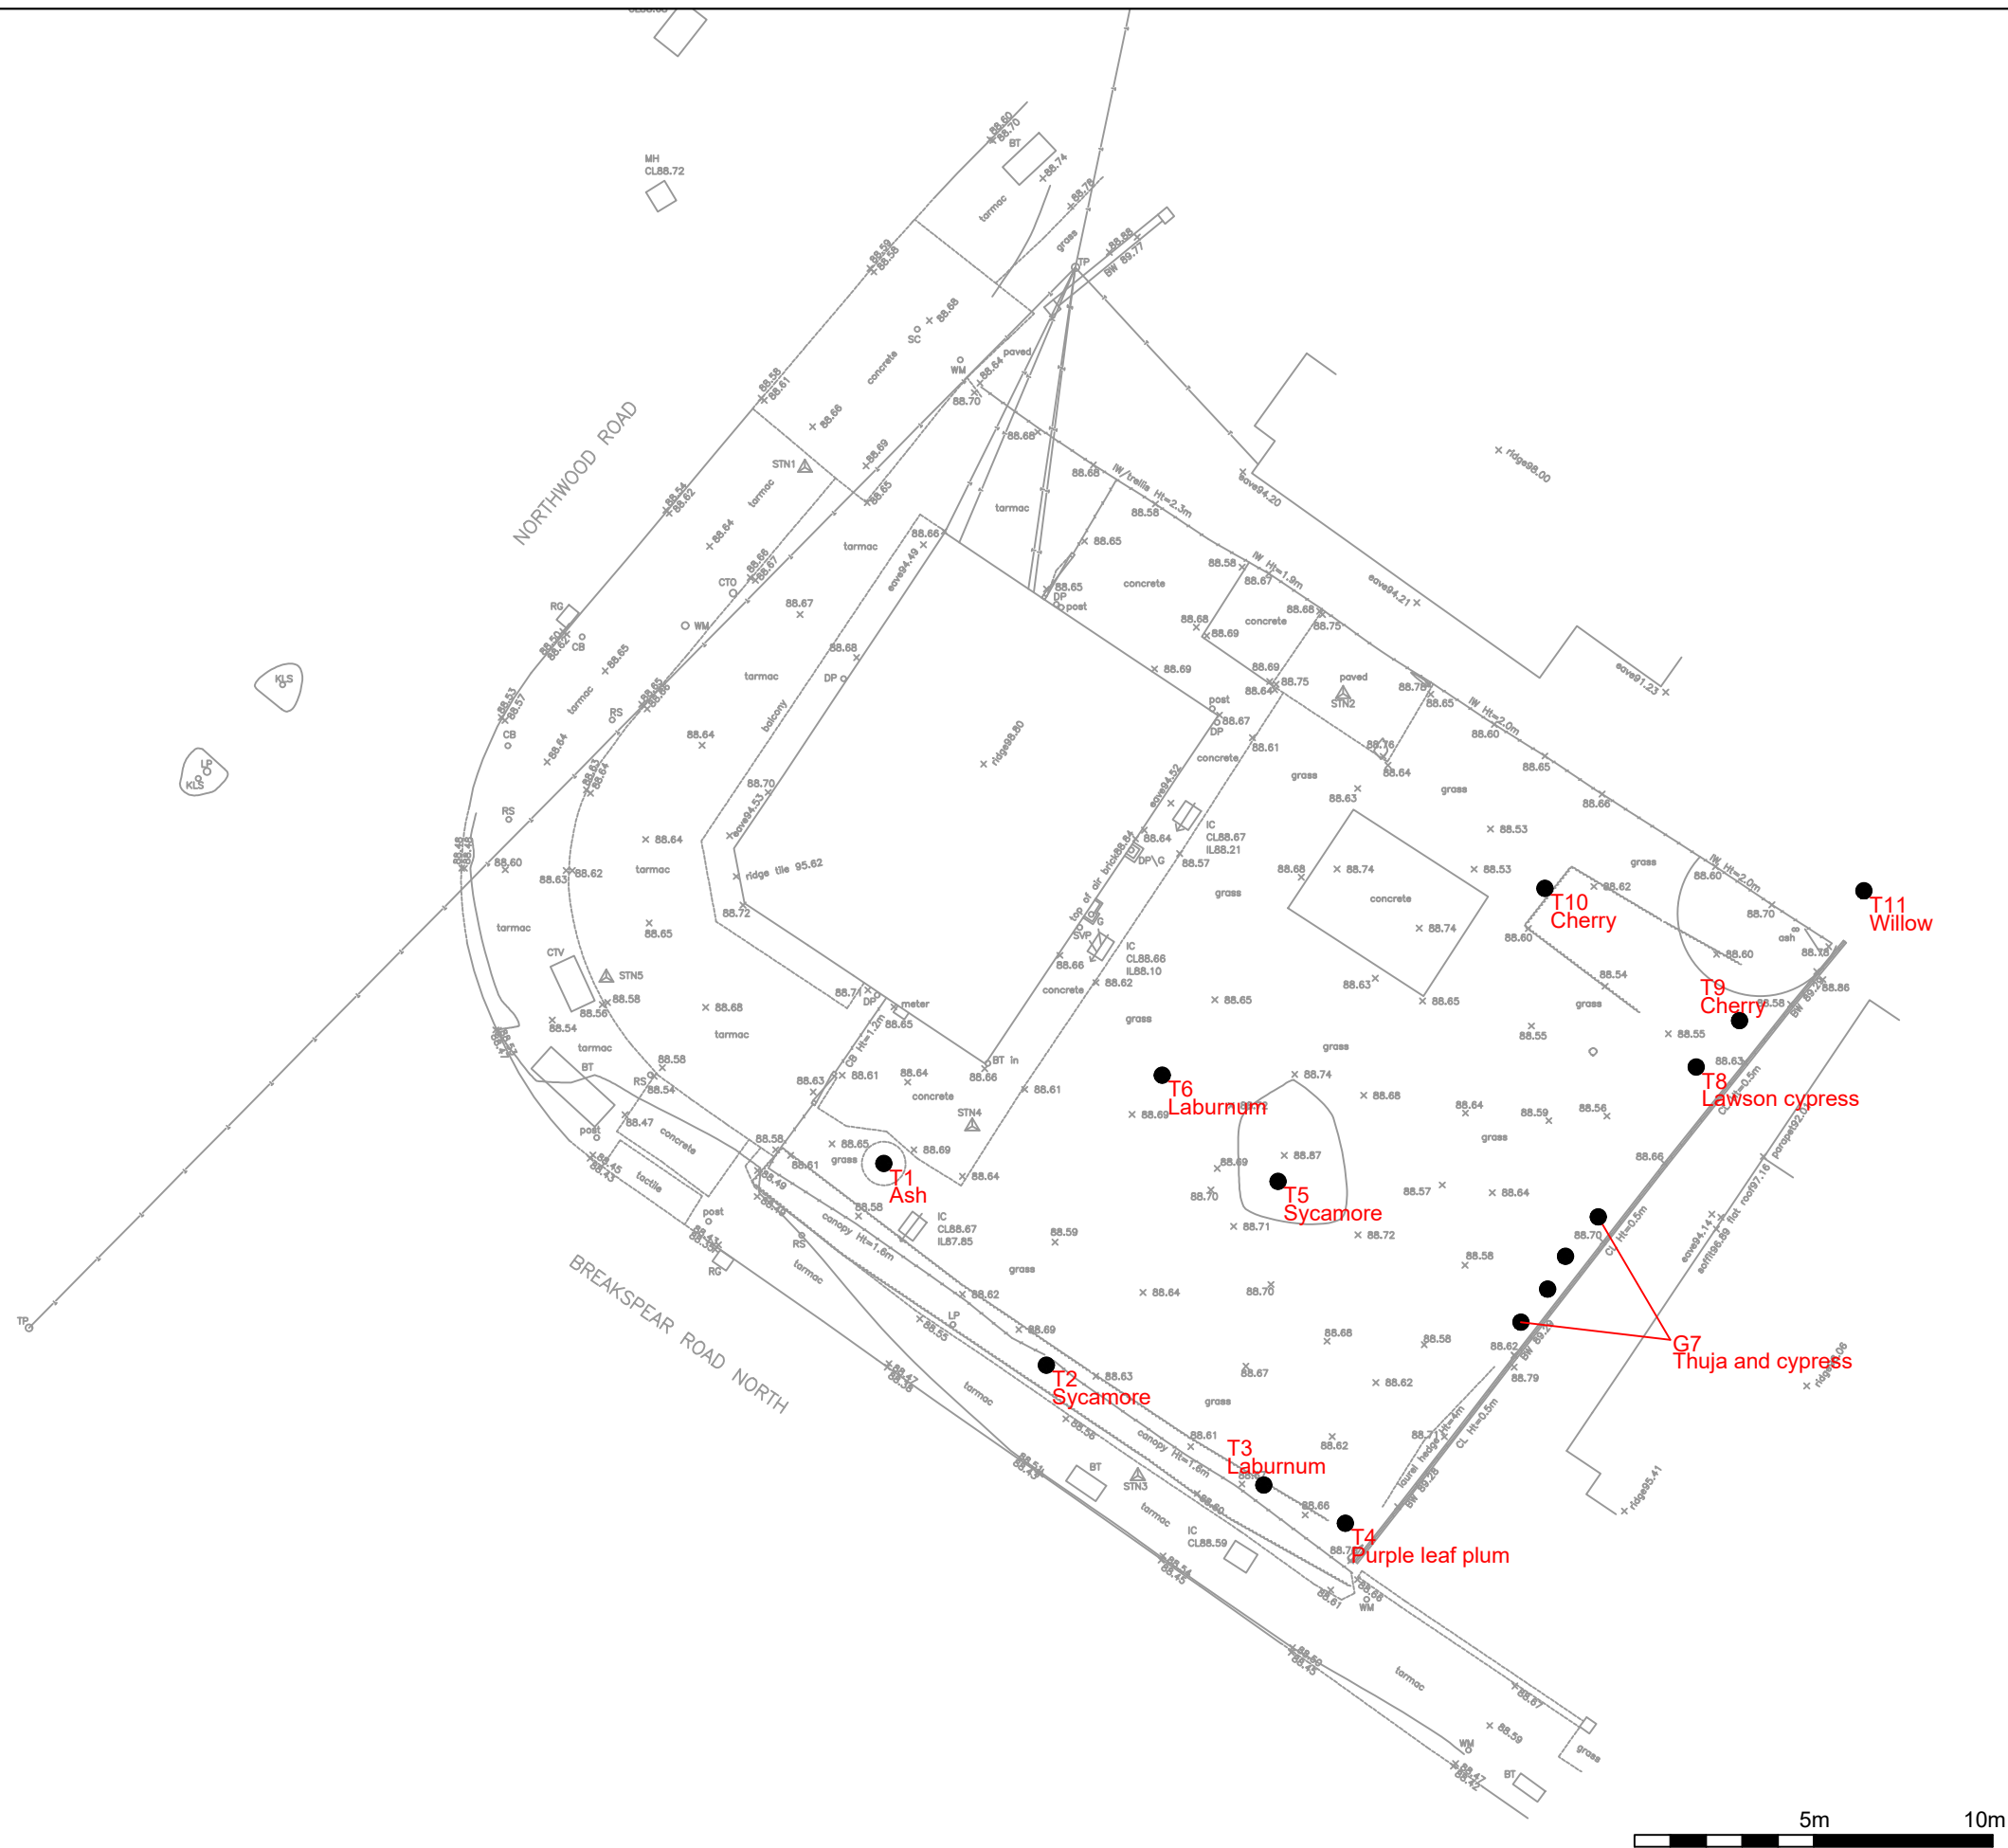

t: 07884 056 025
e: glen@ghatrees.co.uk
www.ghatrees.co.uk

Site: 2-4 Northwood Road, Harefield, UB9 6PW	1:200 at A3
Drawing Title: Tree Location Plan	May 2023

Key:

- Category A
- Category B
- Category C
- Category U

Tree Stem — Tree Number — Species

13 Birch

