
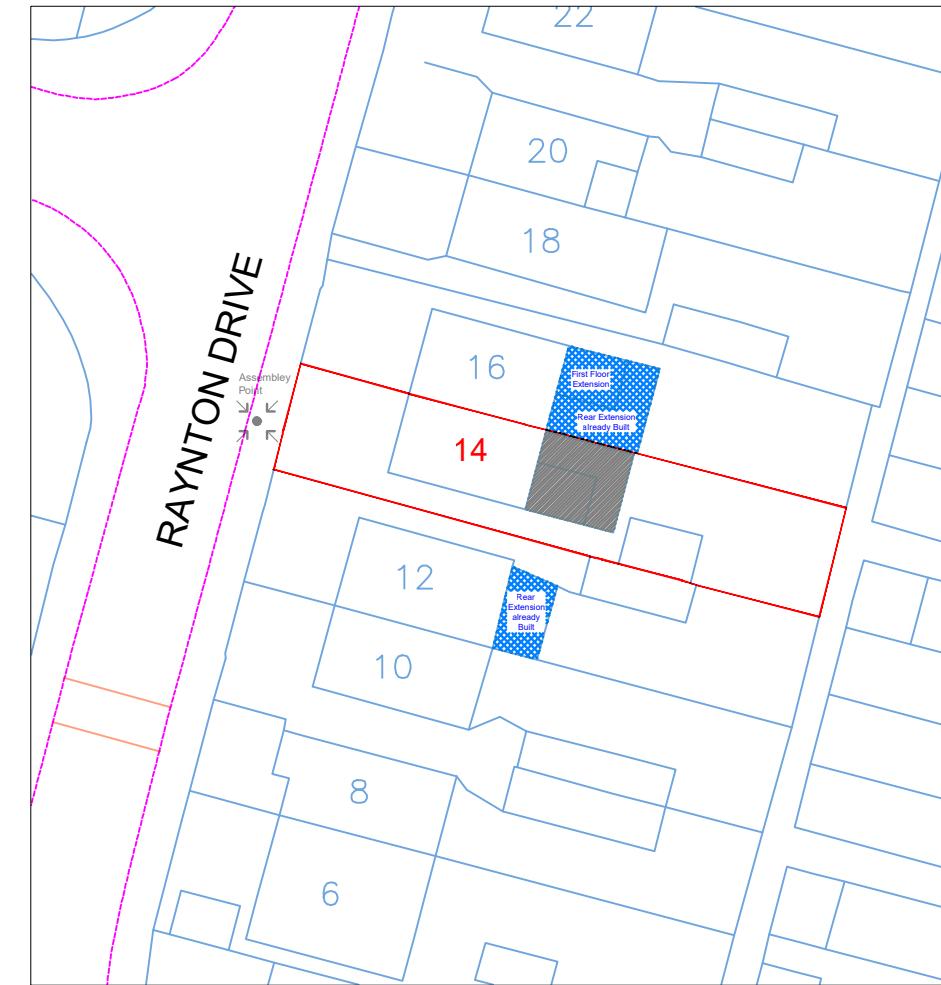


**Location Plan**

Scale: 1:1250

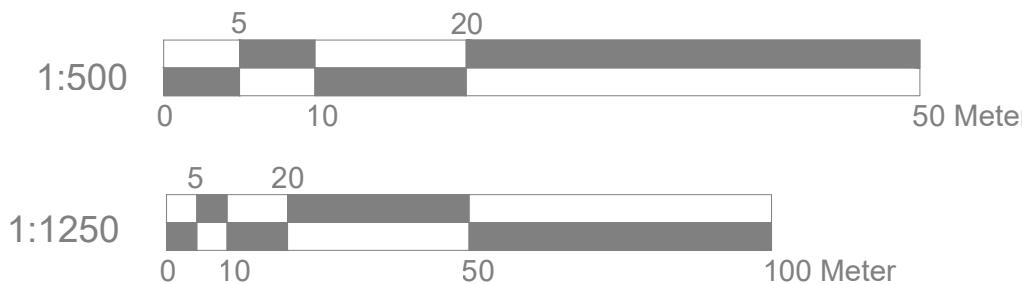

**Block Plan**

Scale: 1:500



Site Address

14 Raynton Drive  
Hayes  
UB4 8BD

Scale: 1:500/1250@A4

Date: MAY 25

SG-01-Location

Drawn By: RP

Revision Date:

e:mail - nisarg@hotmail.com  
(M) +44 (0) 7951491310



Art @ Rooshika