



## SITE LOCATION PLAN 1:500@A3

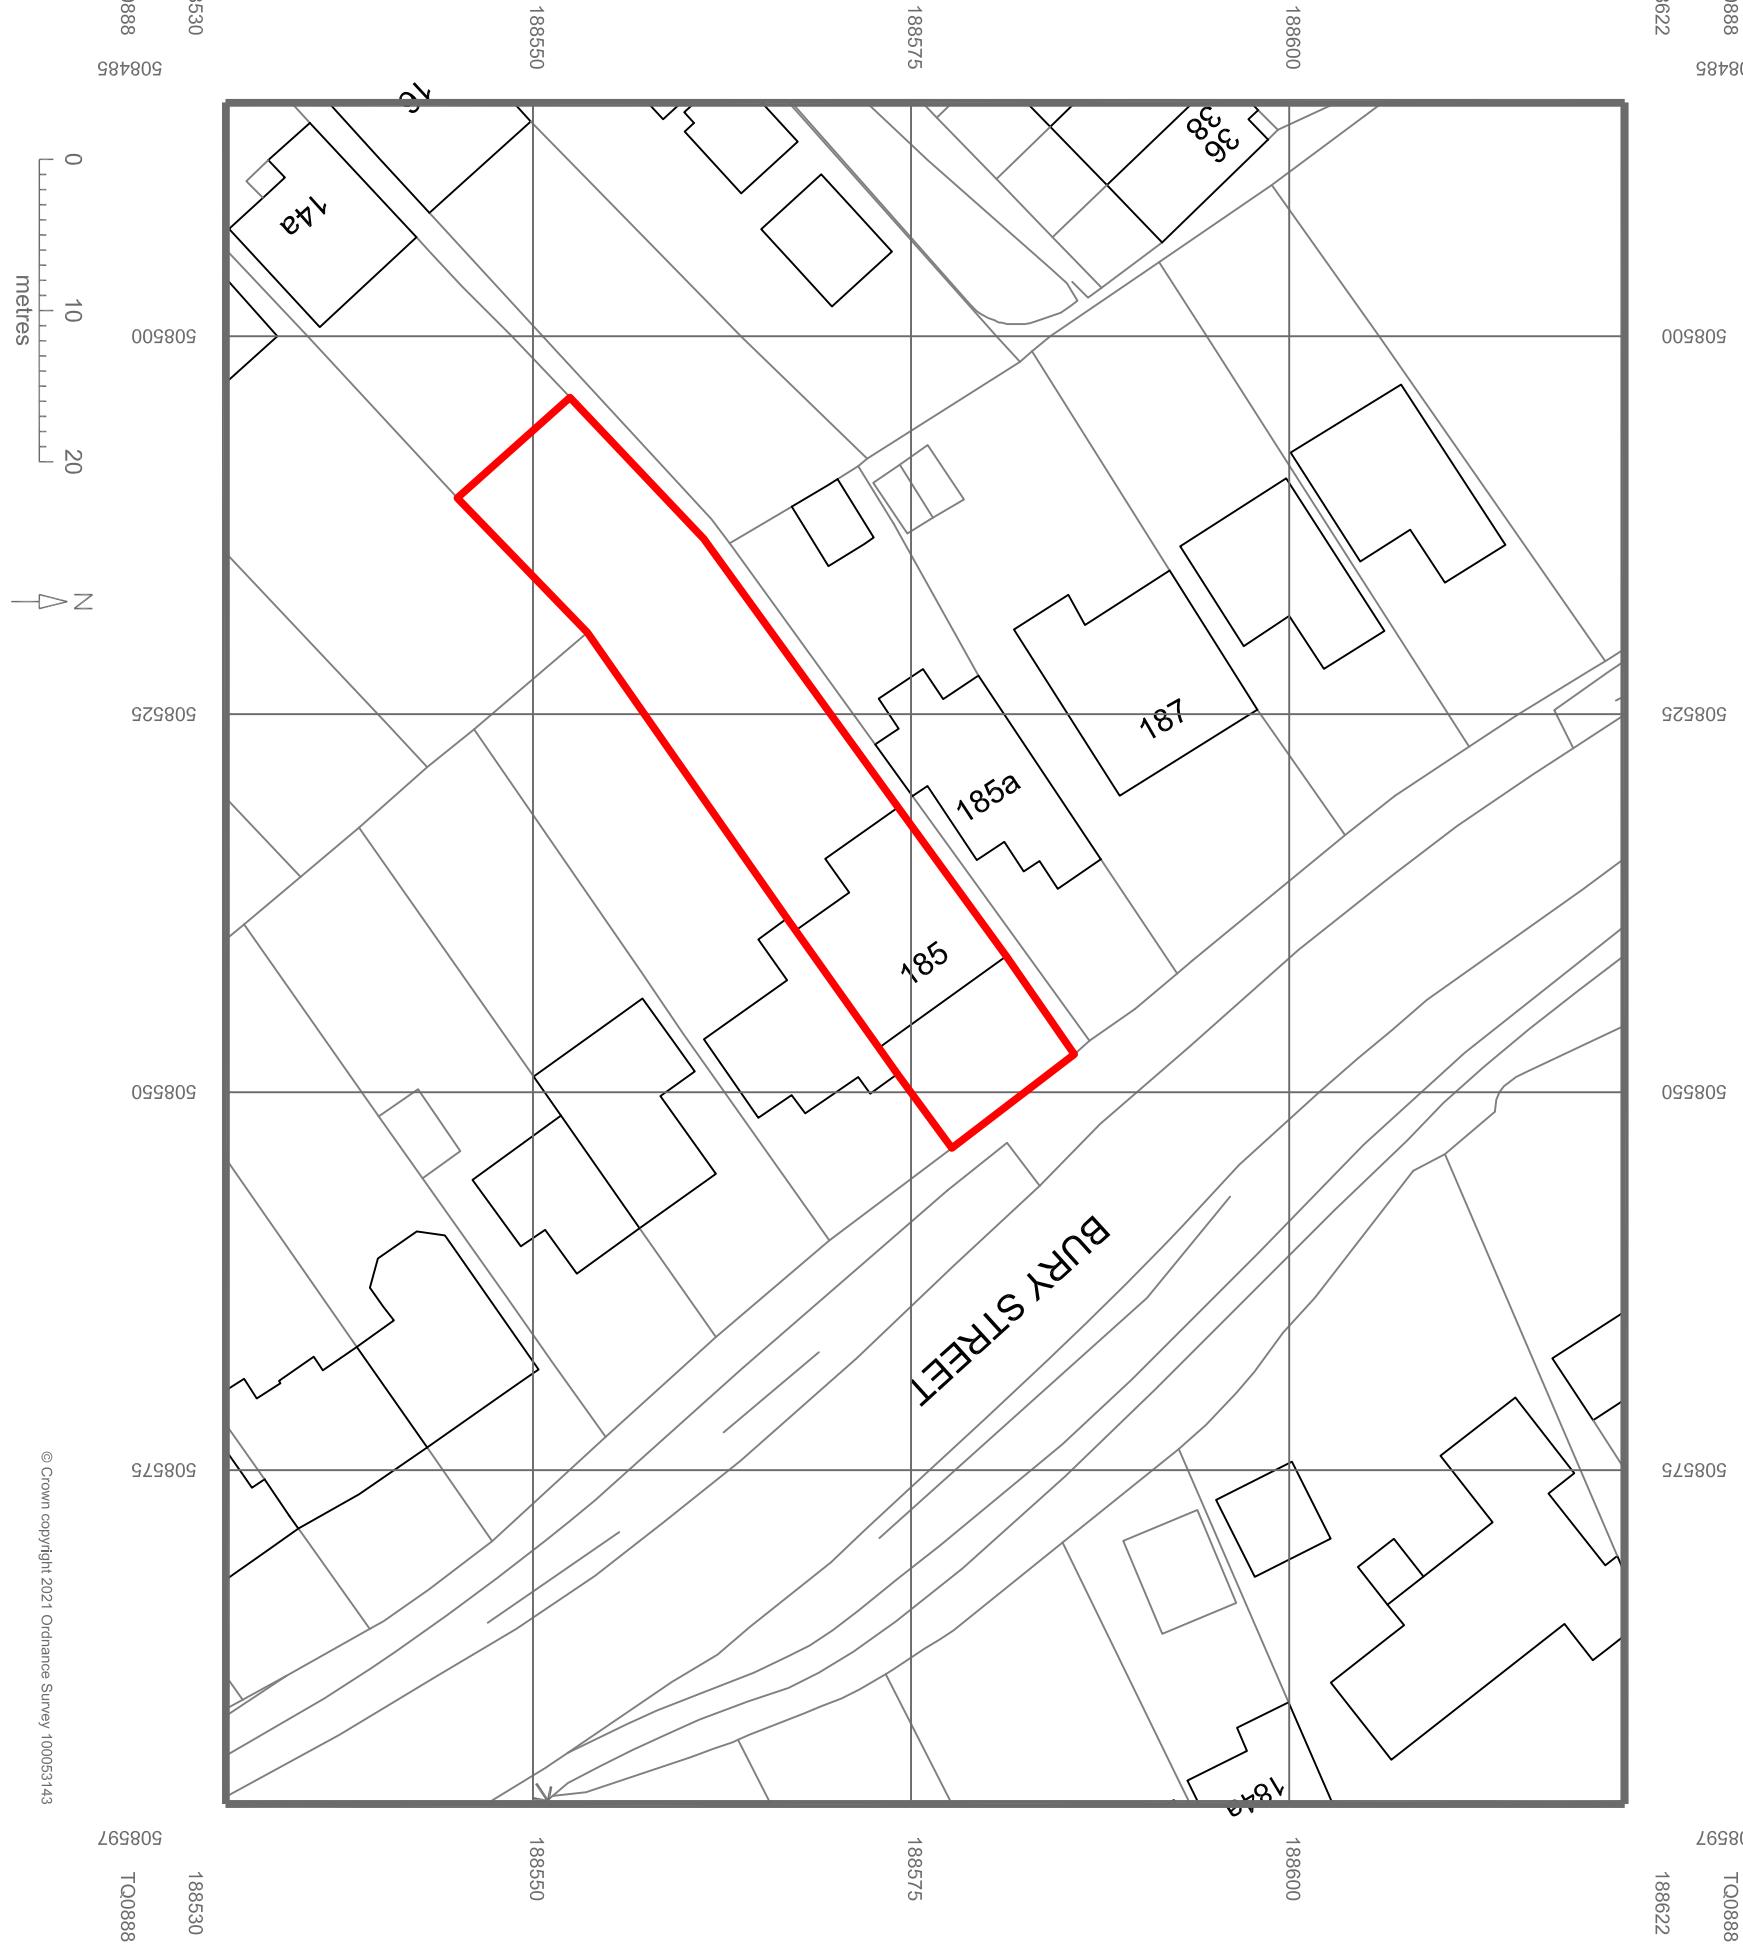

© Crown copyright 2021 Ordnance Survey 100053143

## SITE LOCATION PLAN 1:1250@A3

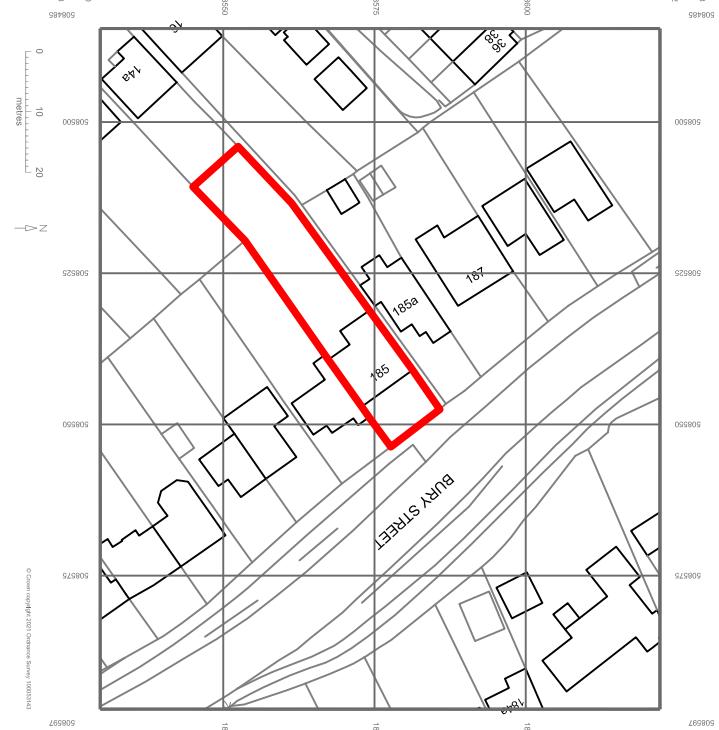

**NOTE TO CONTRACTOR**  
All figured dimensions are to be confirmed on site prior to construction. All works are to comply with current UK Building Regulations. Any discrepancies are to be reported immediately to the designer.  
Copyright remains the property of Natalie Horner

**PLANNING**  
PLEASE DO NOT CONSTRUCT FROM THIS DRAWING



Natalie Horner BA (Hons) PG Dip  
Architectural Design Services  
E natalie@nataliehorner.co.uk  
T 07846873080

**PROJECT:**  
185 BURY STREET  
RUISLIP  
HA4 7TN

**CLIENT:**  
MR AND MRS SKOWRON

SITE / LOCATION PLAN

Scale Drawn Date

1:500 1250@A3 (as specified)	NH	04.08.21
Project	Drawing No	Revision