
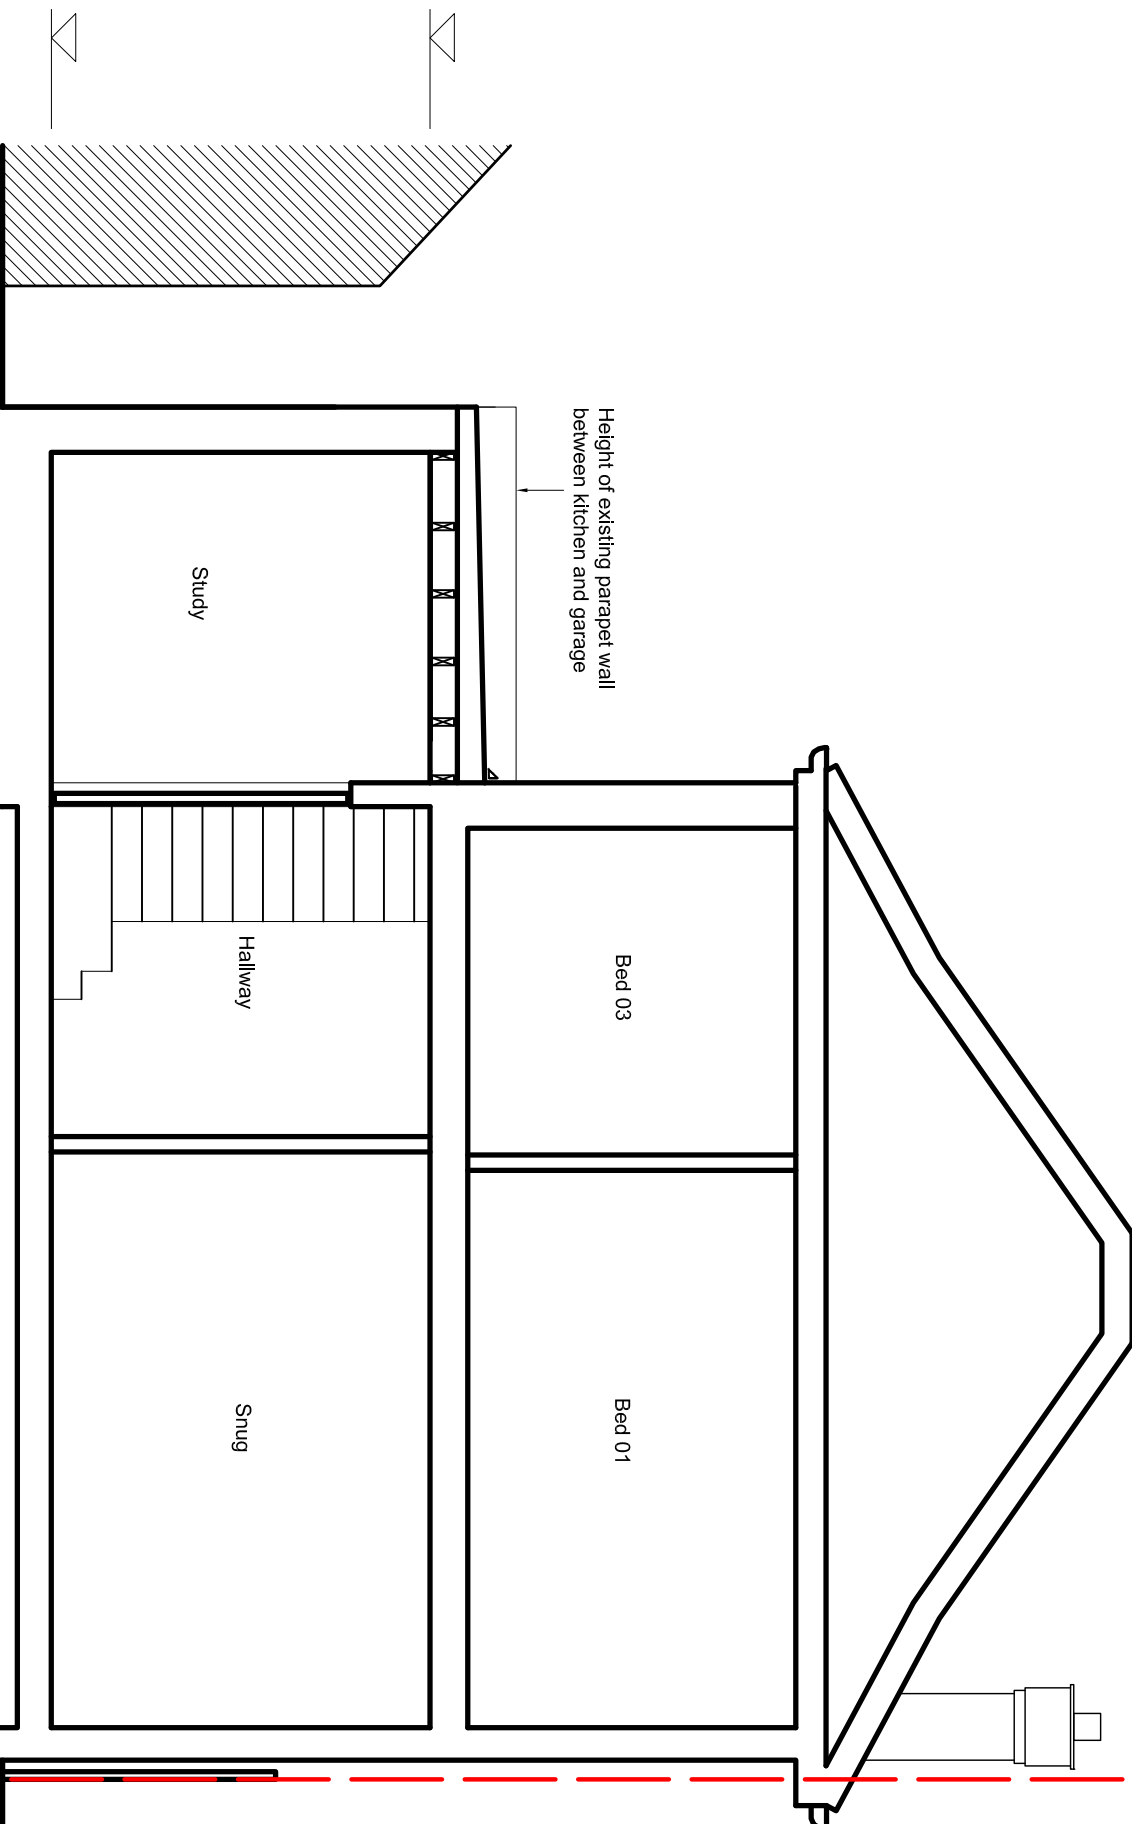
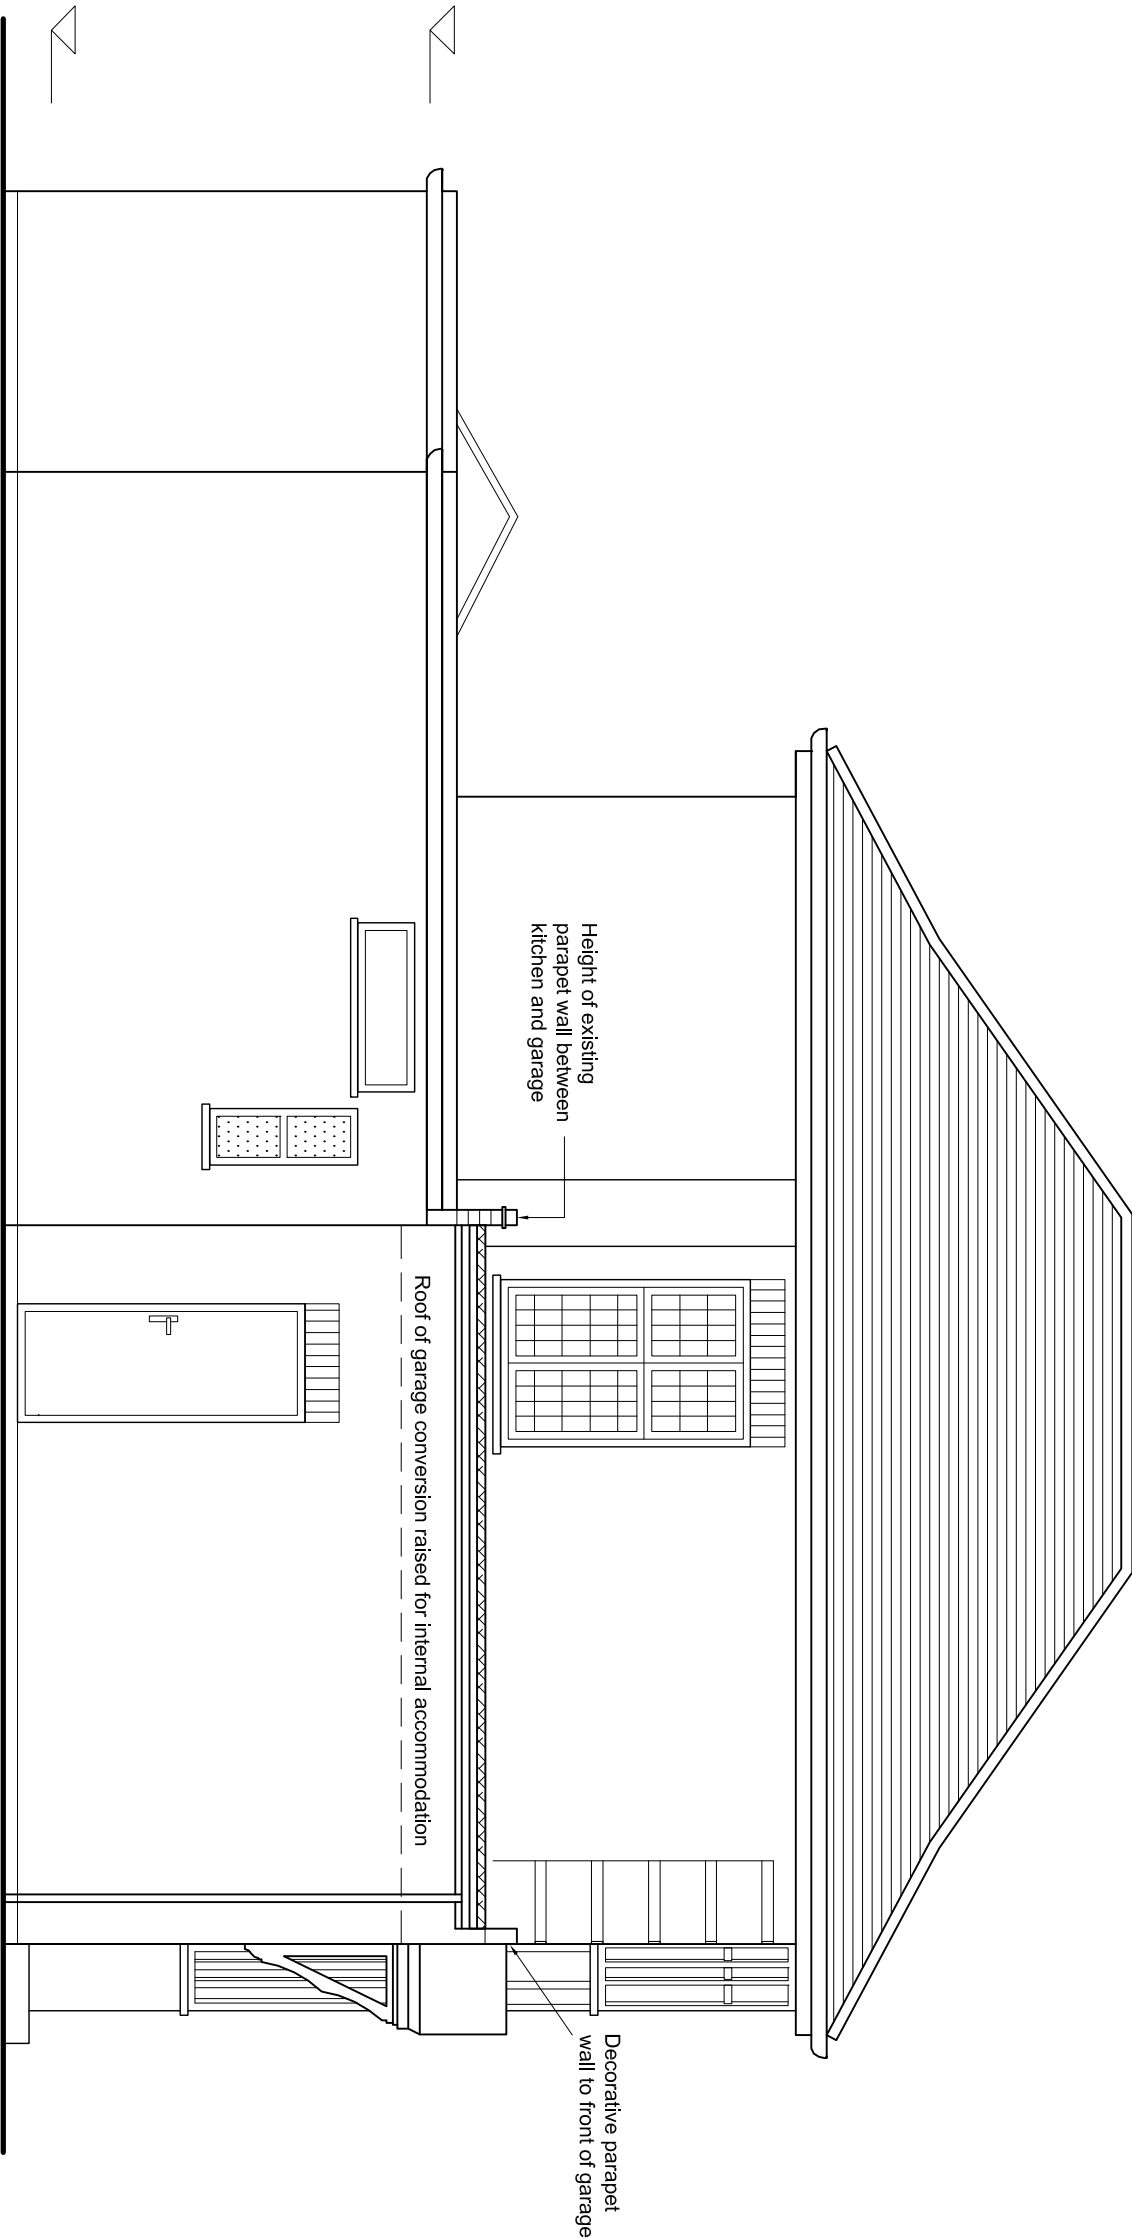
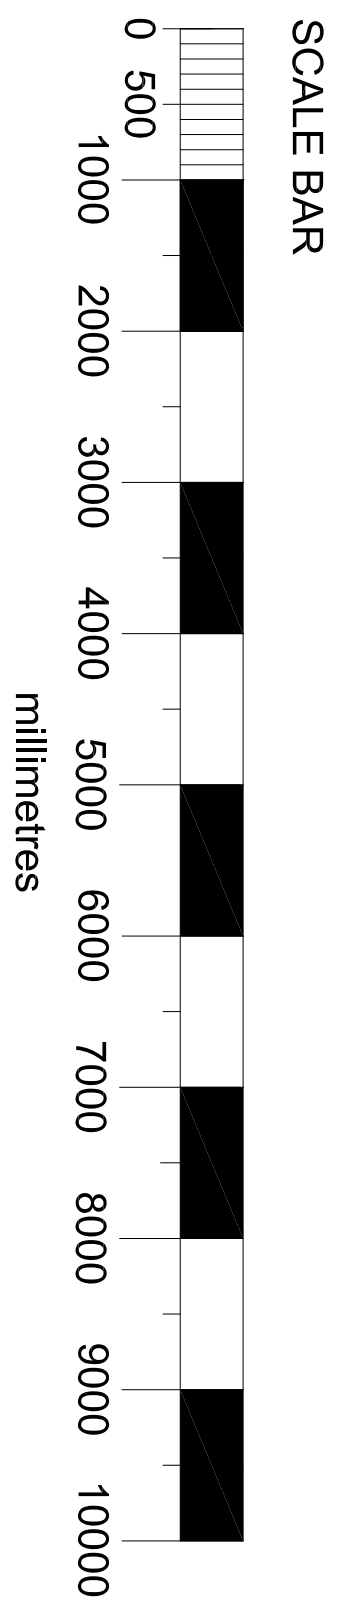
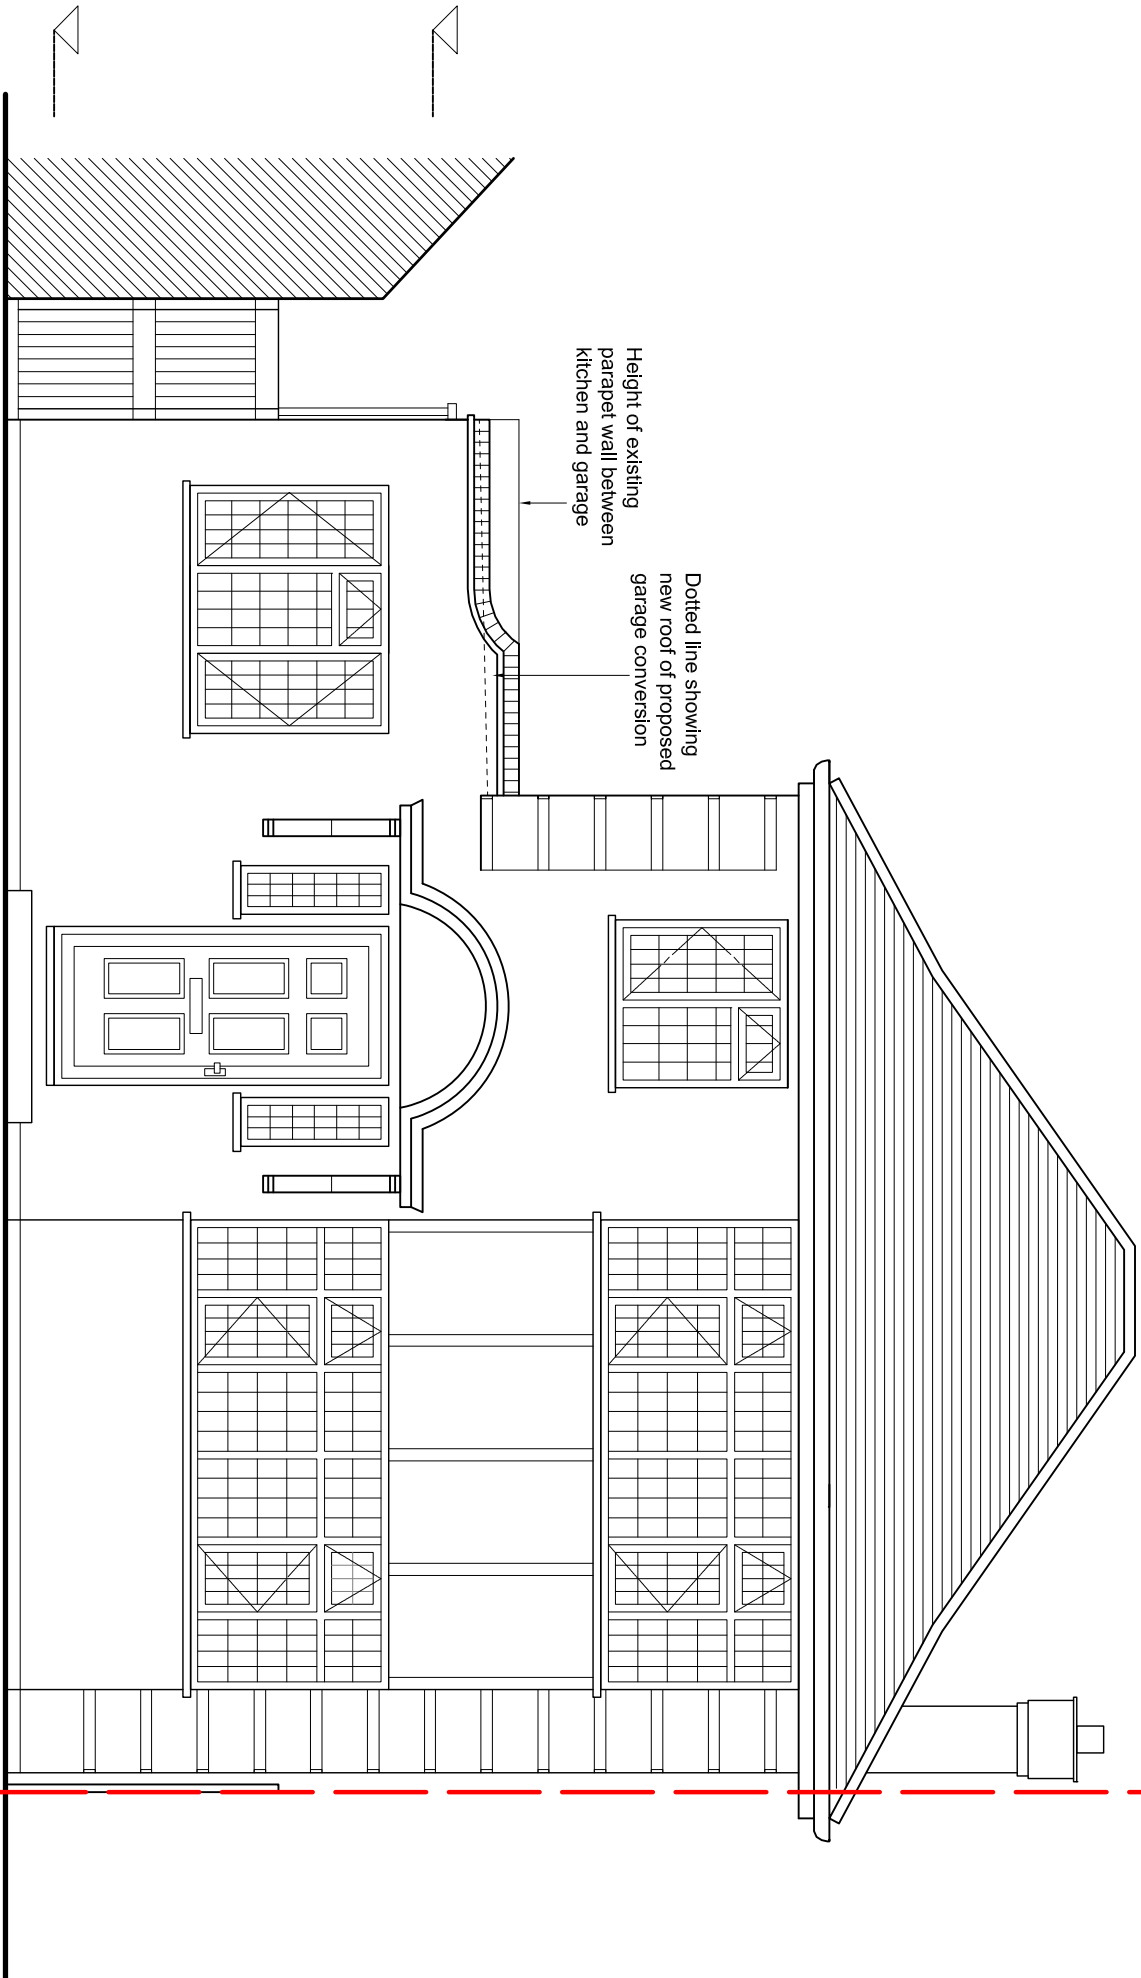
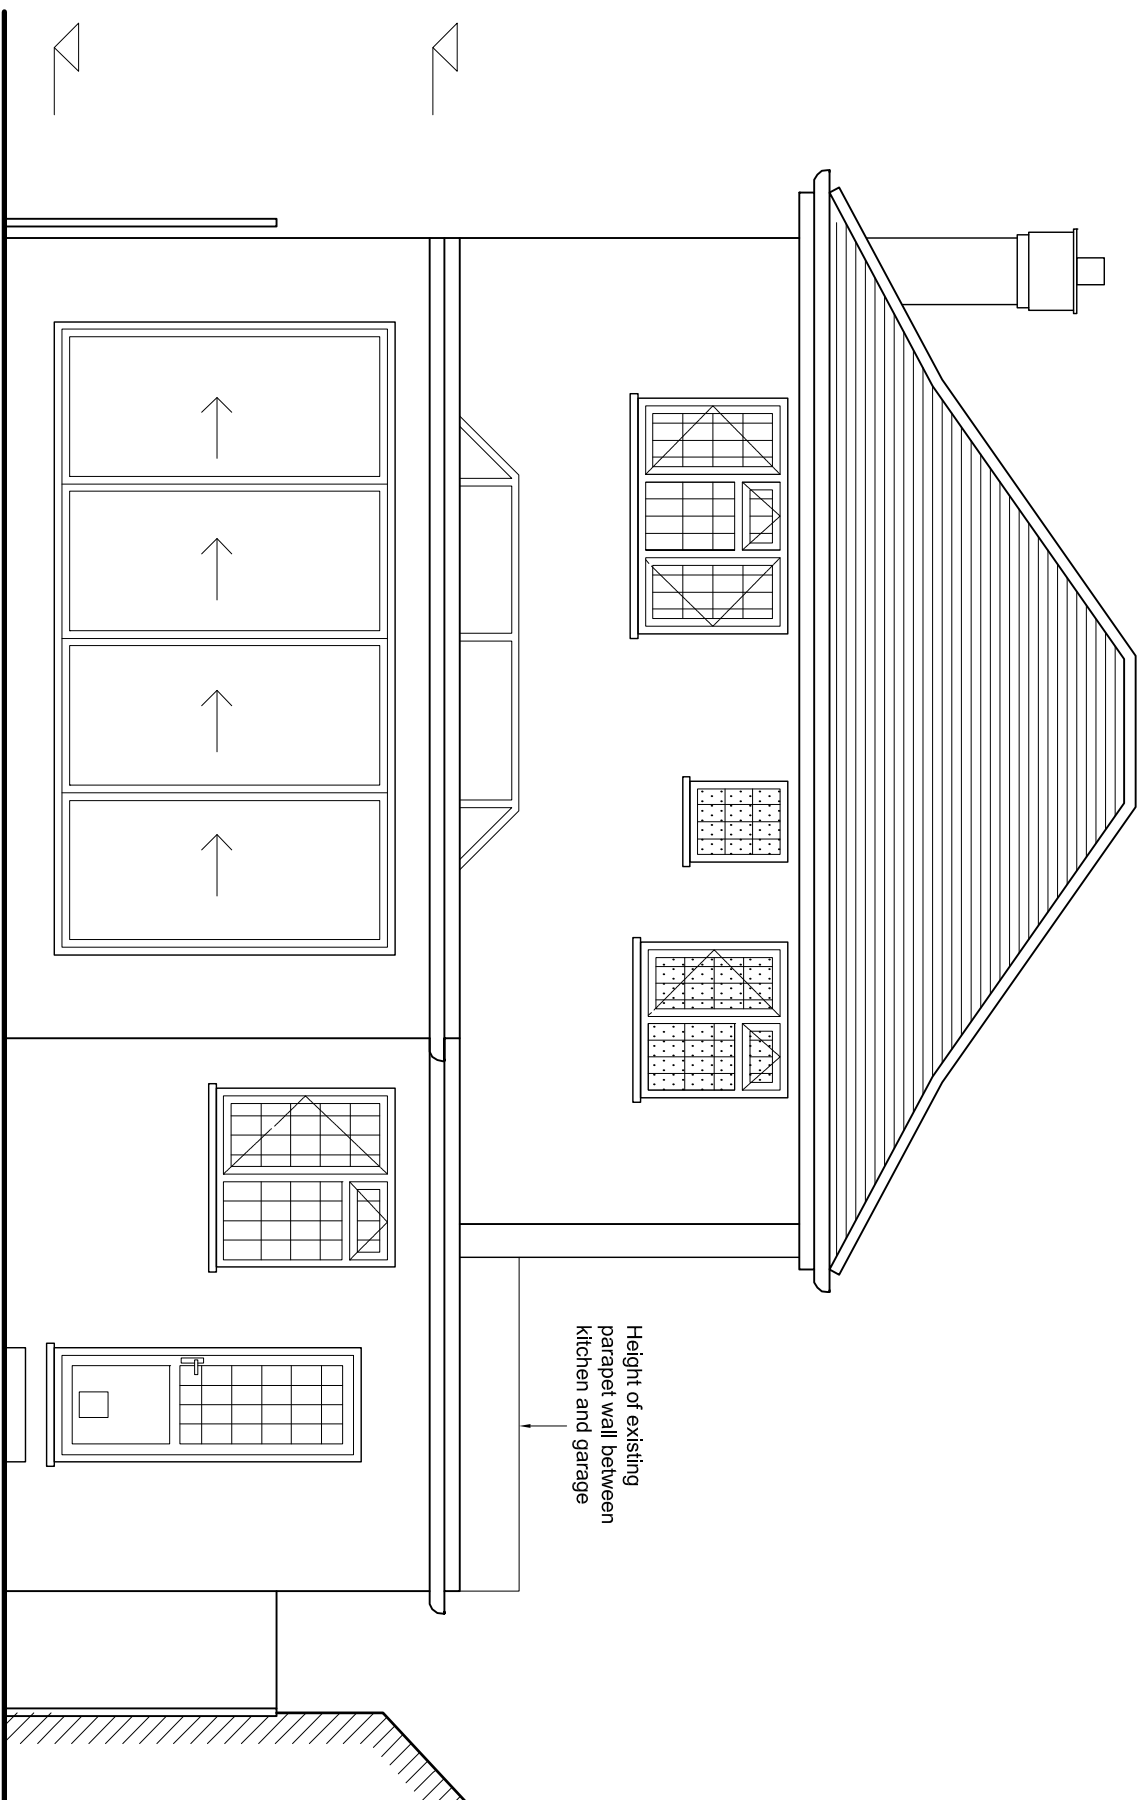
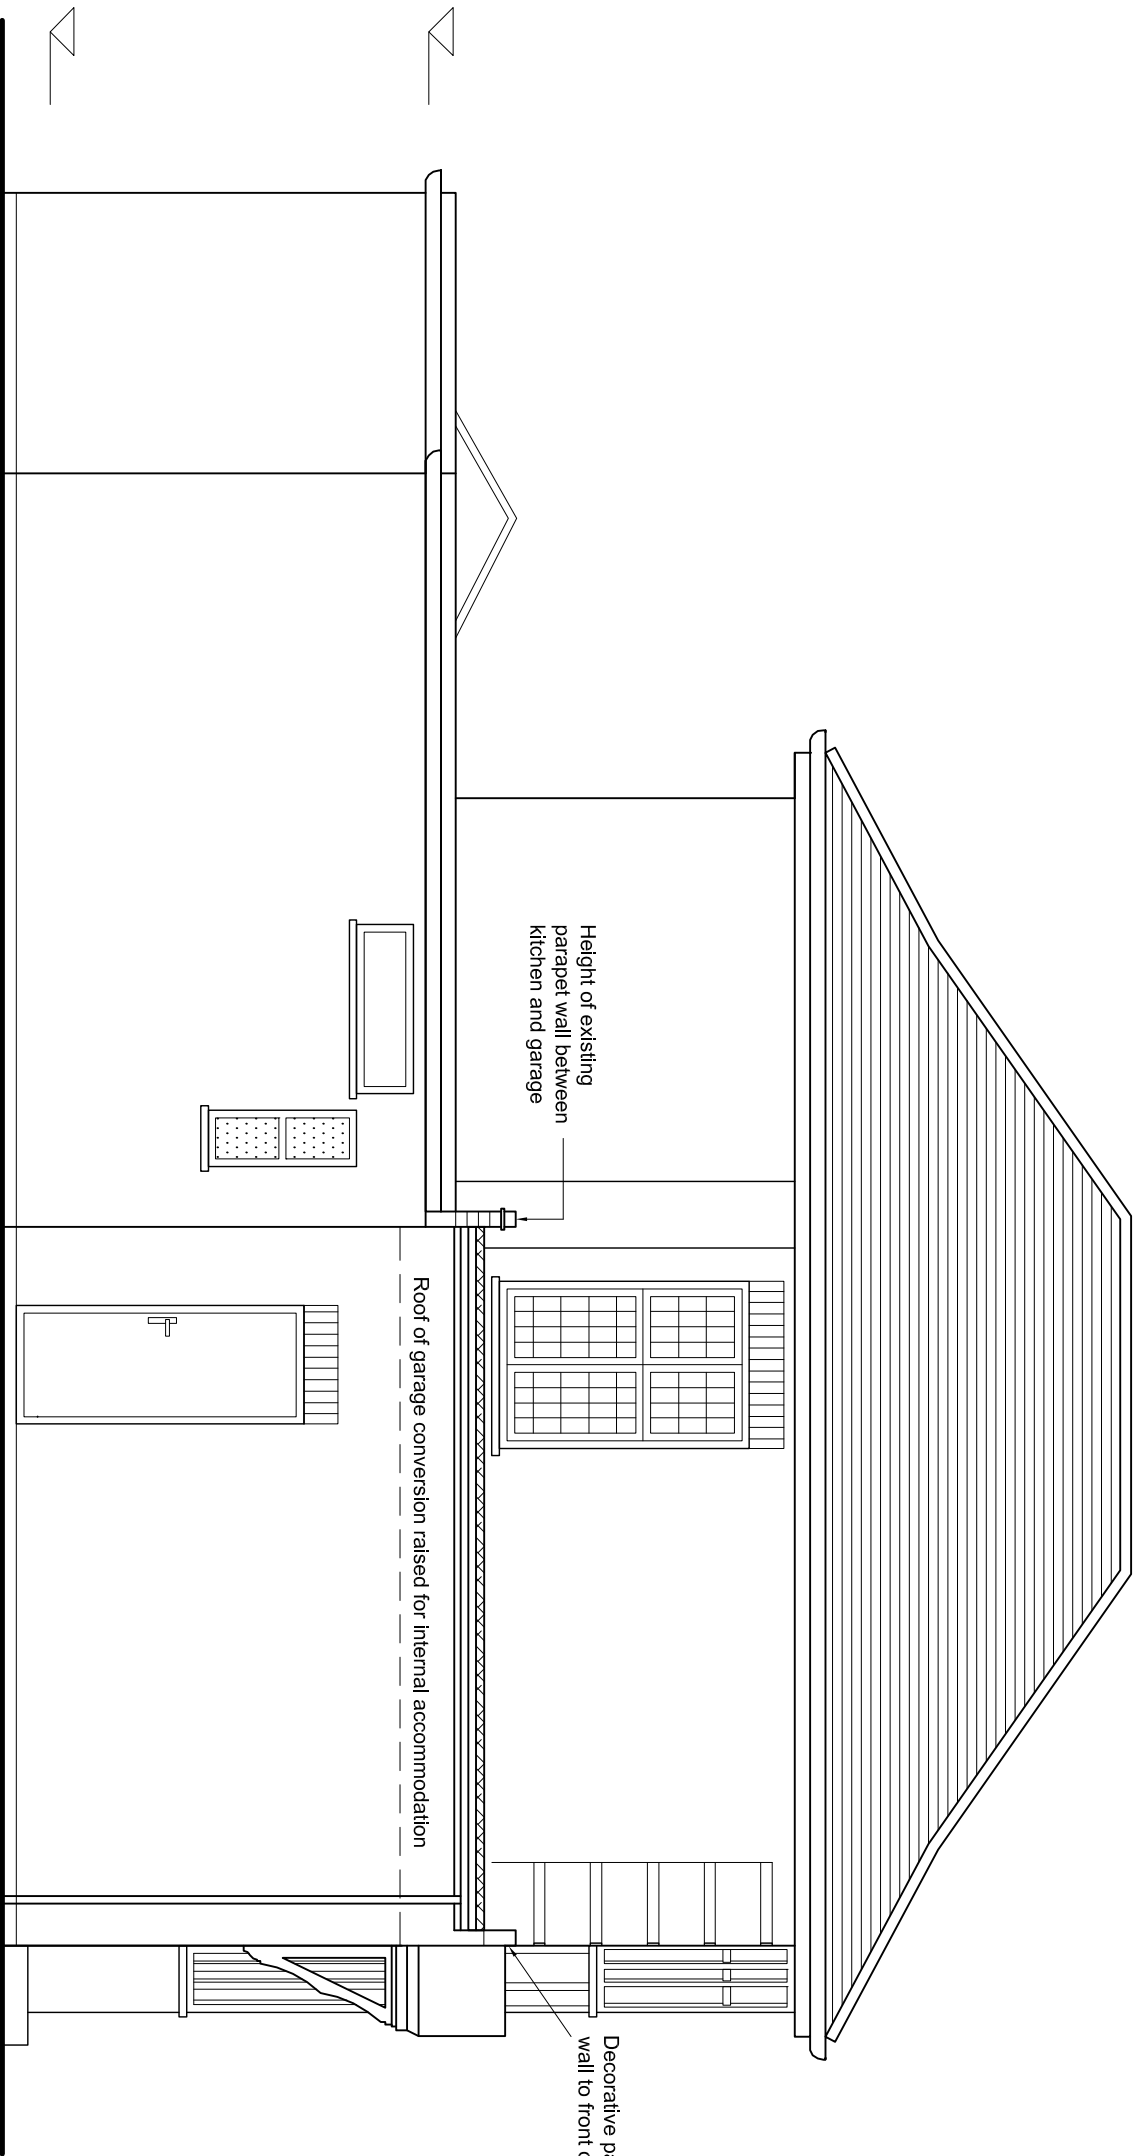


NOTE TO CONTRACTOR
All figured dimensions are to be confirmed on site prior to construction. All works are to be carried out in accordance with the Building Regulations. Any discrepancies are to be reported immediately to the designer. The design remains the property of Hablitz Home.

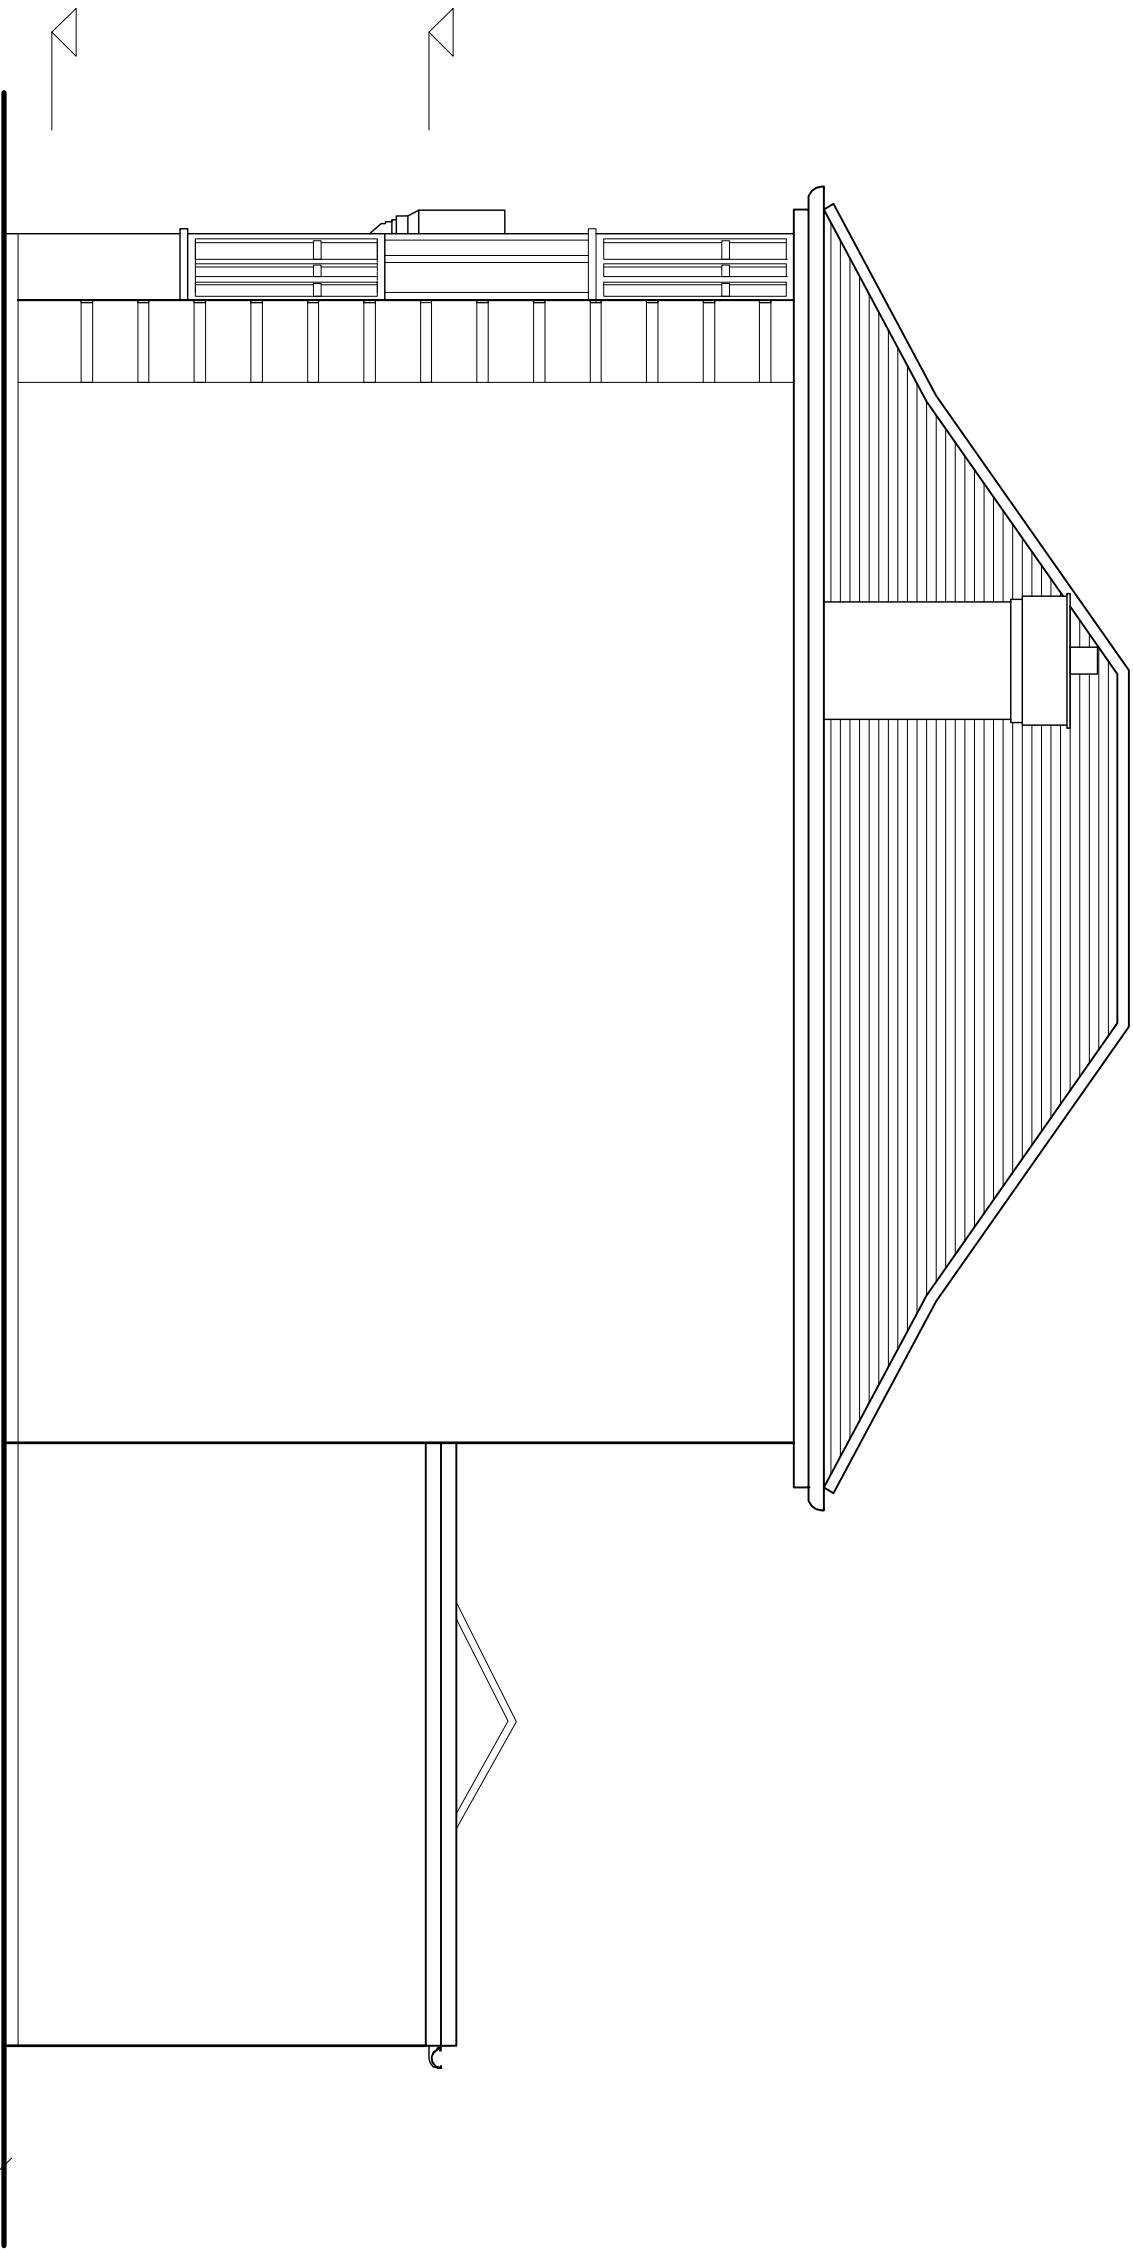

PLANNING PLEASE DO NOT CONSTRUCT FROM THIS DRAWING		REV	DESCRIPTION	DATE
PROJECT 15, 16 & 17 ST. STREET RUSHP HA4 7TN		Scale	Drawn	Date
CLIENT: MR AND MRS SKOMRON		1:1000	4H	20/7/21
SECTIONS AND ELEVATIONS AS PROPOSED		Project	Drawing No	Revision
		001/15	100	