



NOTE TO CONTRACTOR
All figured dimensions are to be confirmed on site prior to construction. All works are to comply with current UK Building Regulations. Any discrepancies are to be reported immediately to the designer. Copyright remains the property of Natalie Homer

SITE LOCATION PLAN 1:500@A3

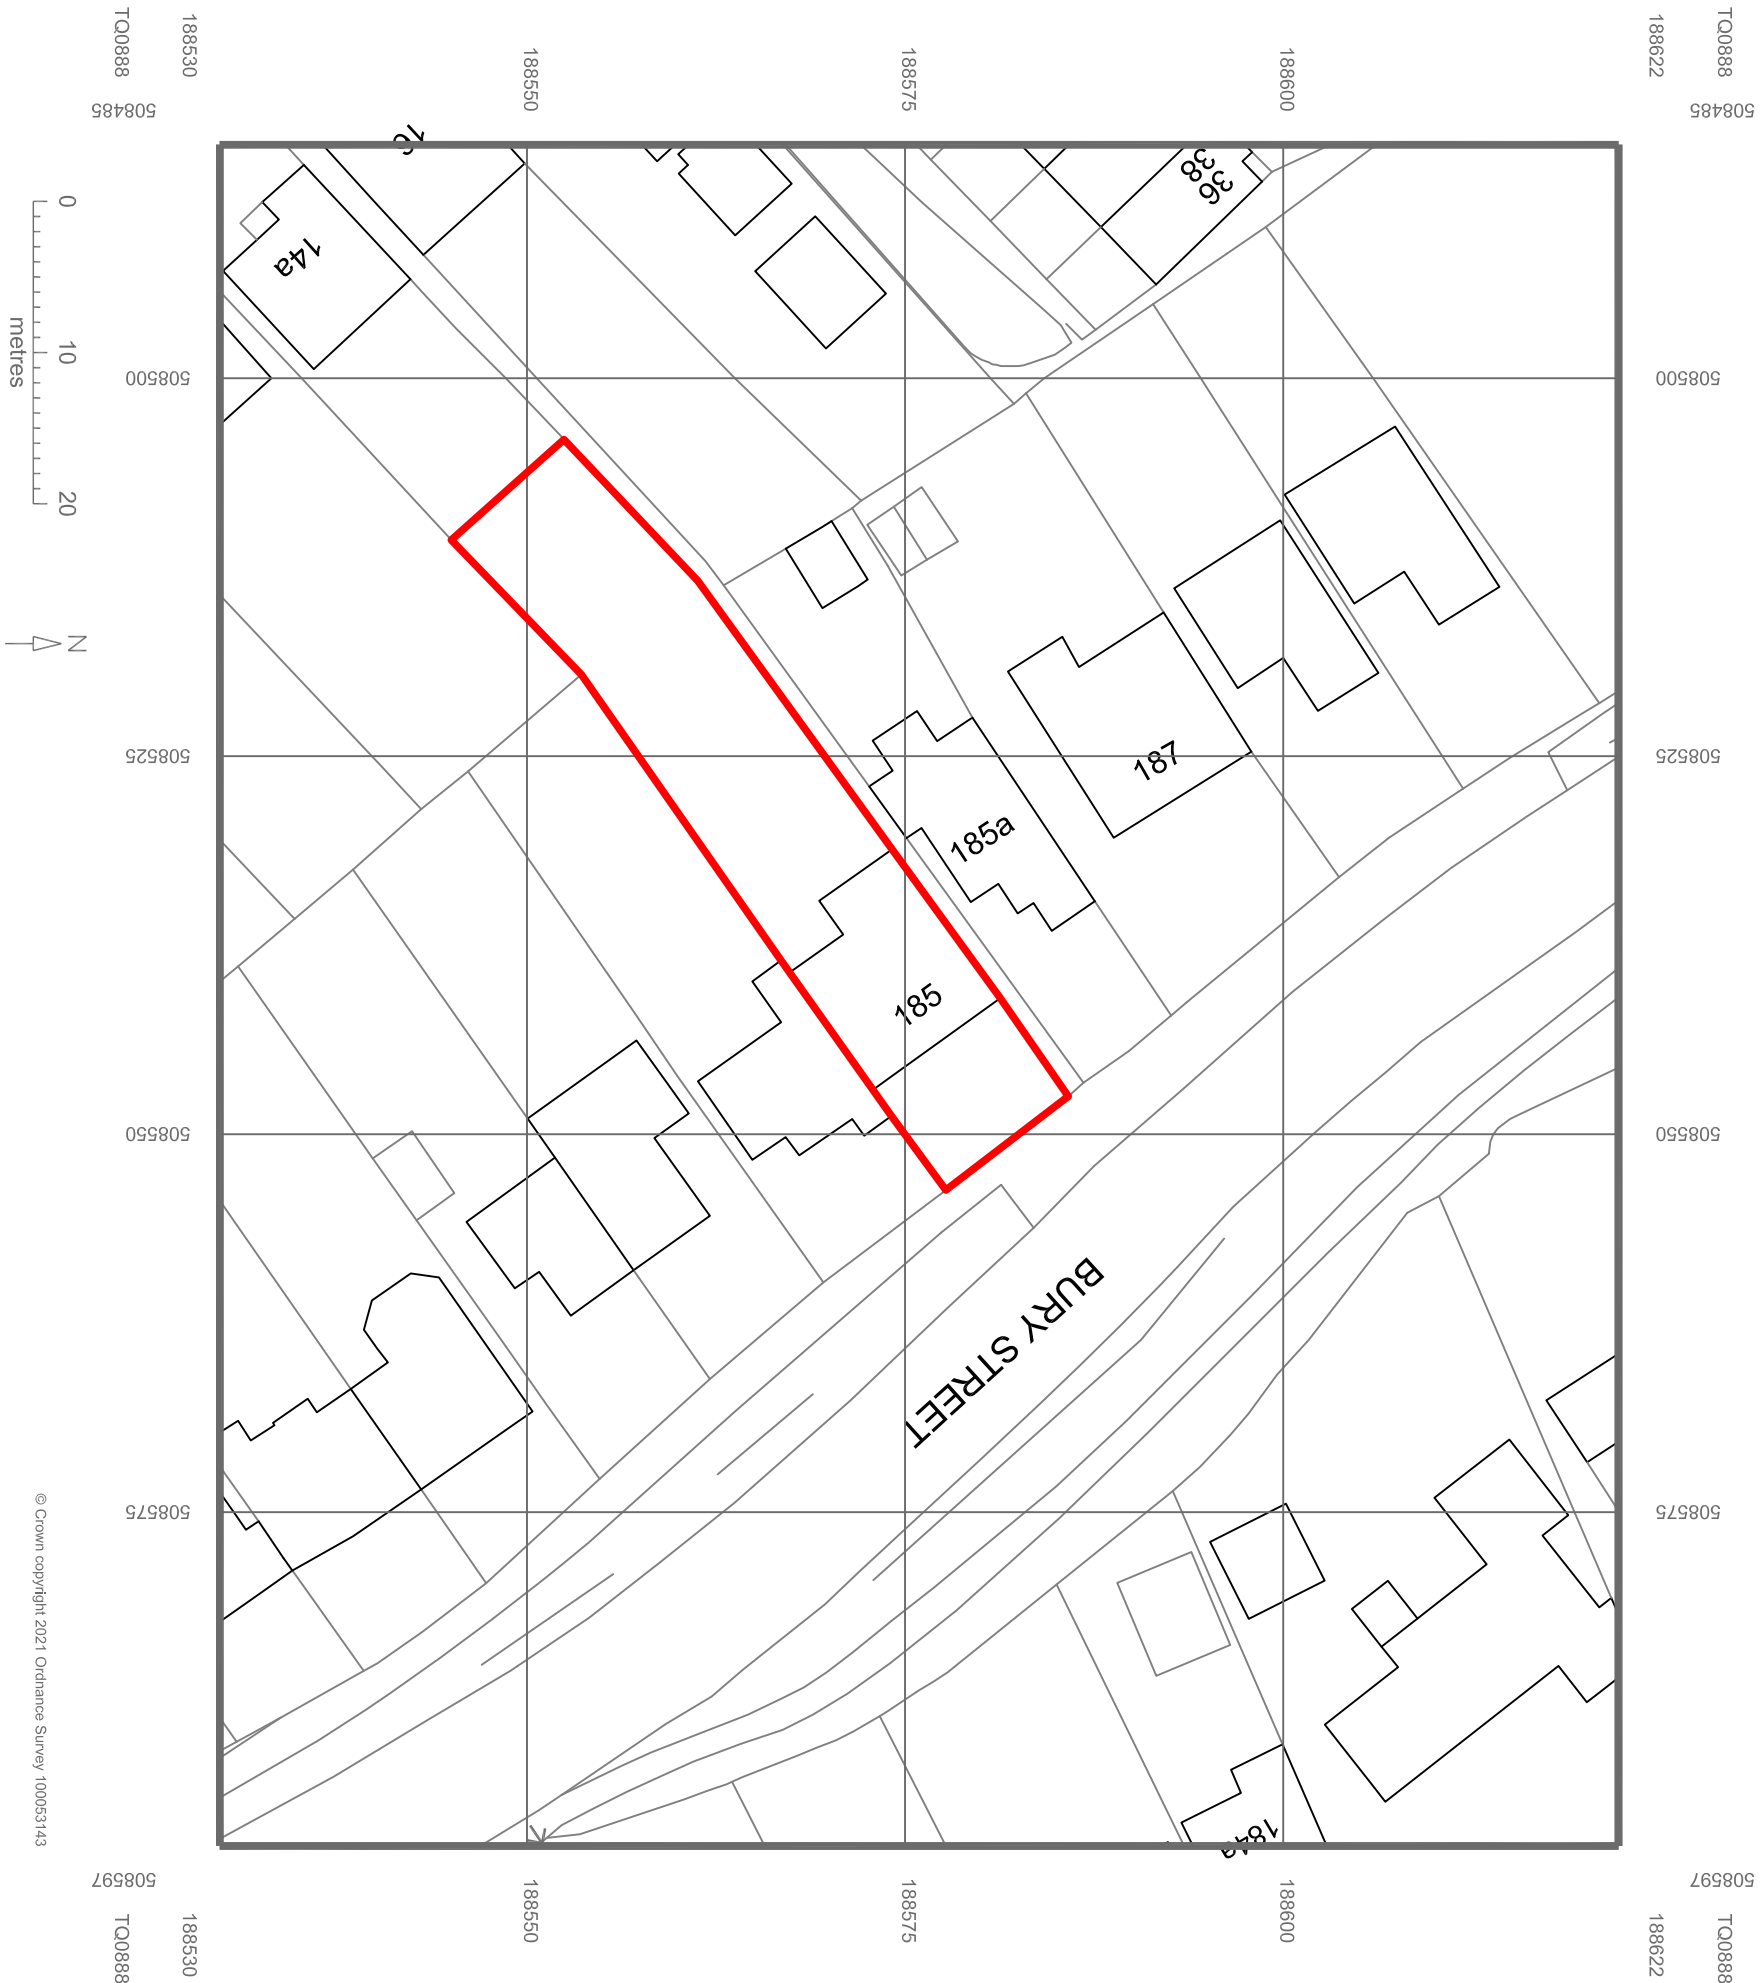

SITE LOCATION PLAN 1:1250@A3

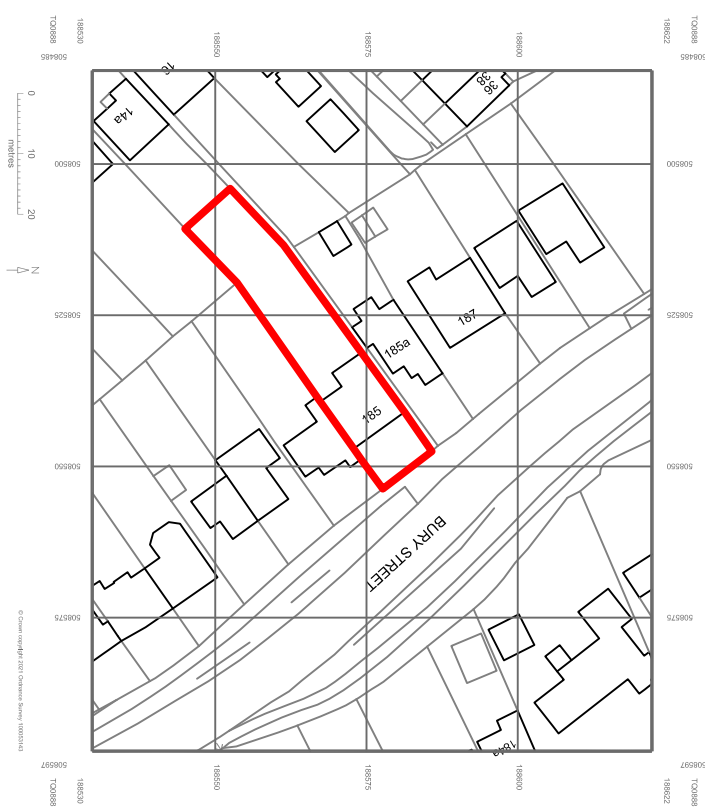

PLANNING PLEASE DO NOT CONSTRUCT FROM THIS DRAWING		
REV	DESCRIPTION	DATE
A	Dotted site boundary amended to show solid line	15.03.21



Natalie Horner BA (Hons) PG Dip
Architectural Design Services
E natalie@nataliehorner.co.uk
T 07846873080

PROJECT:
185 BURY STREET
RUISLIP
HA4 7TN

CLIENT:
MR AND MRS SKOWRON

SITE / LOCATION PLAN

Scale	Drawn	Date
1:500 / 1:250@A3 (as specified)	NH	12.02.21

Project	Drawing No	Revision
00160	001	A