


EXTERNAL SCOPE OF WORKS:

- Replace 1no. Projecting signage with new 500mm. Retain existing bracket.
- Existing Projecting sign bracket to be painted in blue to match new fascia.
- Replace 1no. Fascia and 1no. Logo with 1no. New blue fascia & 1no. New 290mm logo height. Logo to be externally illuminated
- Replace trough light with new, colour to match dark blue fascia.
- Replace 1no. ATM surround and decals with new.
- Replace statutory signage with new.
- Post box number to be grey.
- **Clean stall riser.**
- **Window message not deployed.**

Core Red  
#F9383D  
0, 87, 69, 2  
032 C

Core Blue  
#011546  
100, 90, 40, 40  
282 C

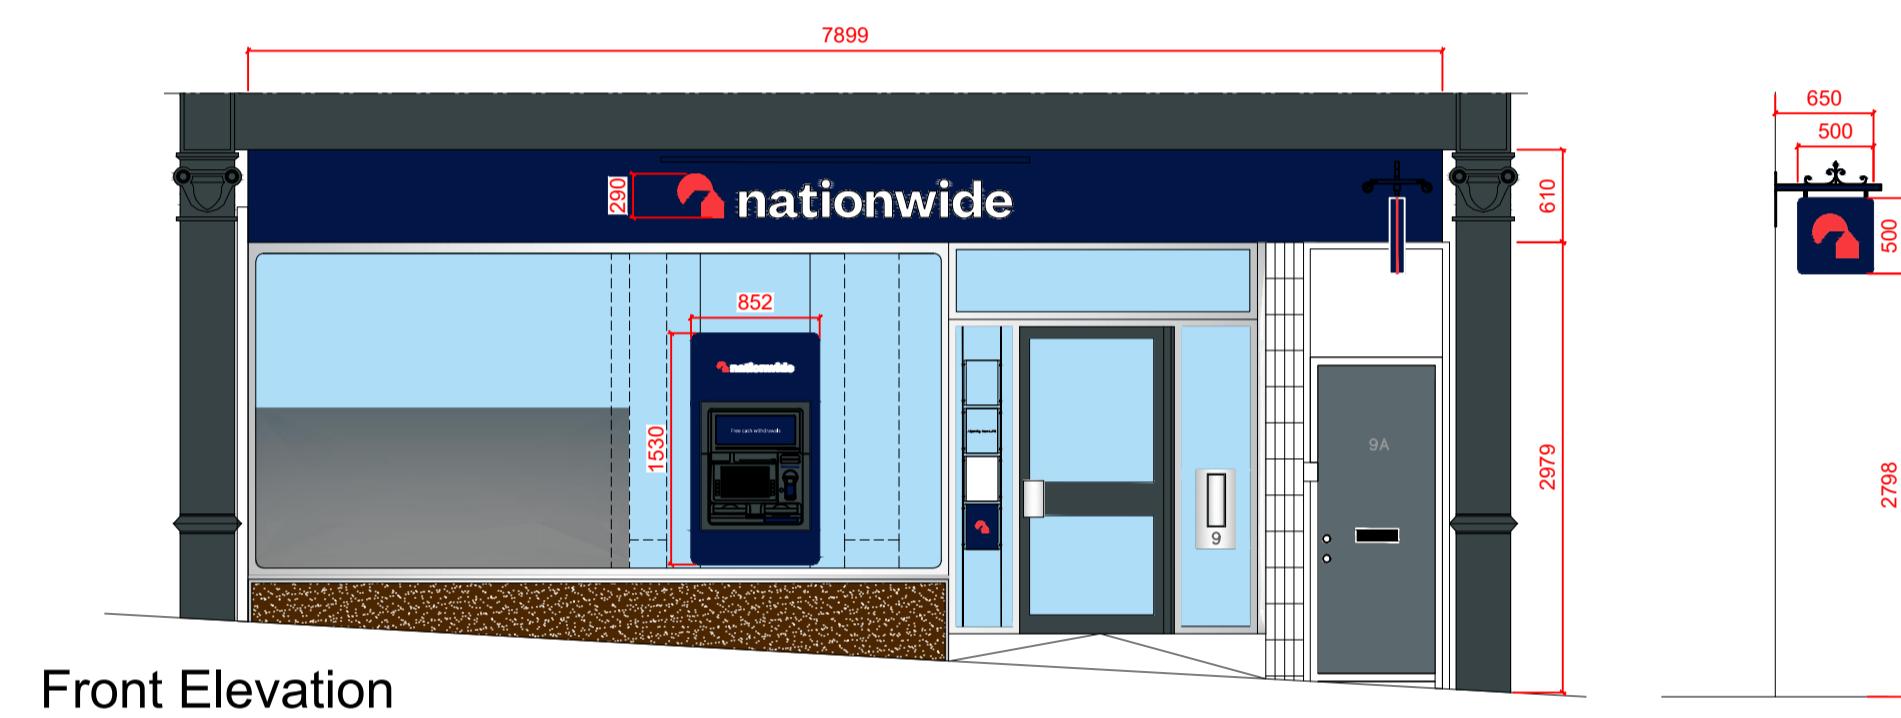

DRAWINGS PRODUCED FROM RECORD INFORMATION ONLY.  
ALL DIMENSIONS TO BE CHECKED ON SITE PRIOR TO MANUFACTURE  
AND INSTALLATION

ALL DIMENSIONS MUST BE CHECKED ON SITE.  
ONLY FIGURED DIMENSIONS ARE TO BE WORKED FROM.  
DISCREPANCIES MUST BE REPORTED TO THE ARCHITECT BEFORE  
PROCEEDING.  
THIS DRAWING IS BASED ON BEST KNOW INFORMATION



ISG  
Boleyn House,  
St Augustines  
Business Park,  
Whitstable  
Kent CT5 2QJ

© This drawing remains the Copyright of Four Architecture and Design and may not be reproduced in whole or in any part without prior written permission.  
NOTE:  
All proprietary goods and materials are to be fitted in accordance with manufacturer's instructions. Codes of Practise and British Standards. All dimensions to be verified by the Contractor on site. Do not scale drawings, work to figured dimensions only.  
ALL REFERENCES SHOULD BE READ IN CONJUNCTION WITH THE MOST CURRENT NATIONWIDE DESIGN GUIDES.

CLIENT



NORTHWOOD (0663)  
Brand Update

REVISIONS		DRAWING TYPE:	
LETTER	DESCRIPTION	PROPOSED	EXTERNAL ELEVATION
#	#	#	#
#	#	#	
A	Added new note to scope of work.	08.12.2023	