

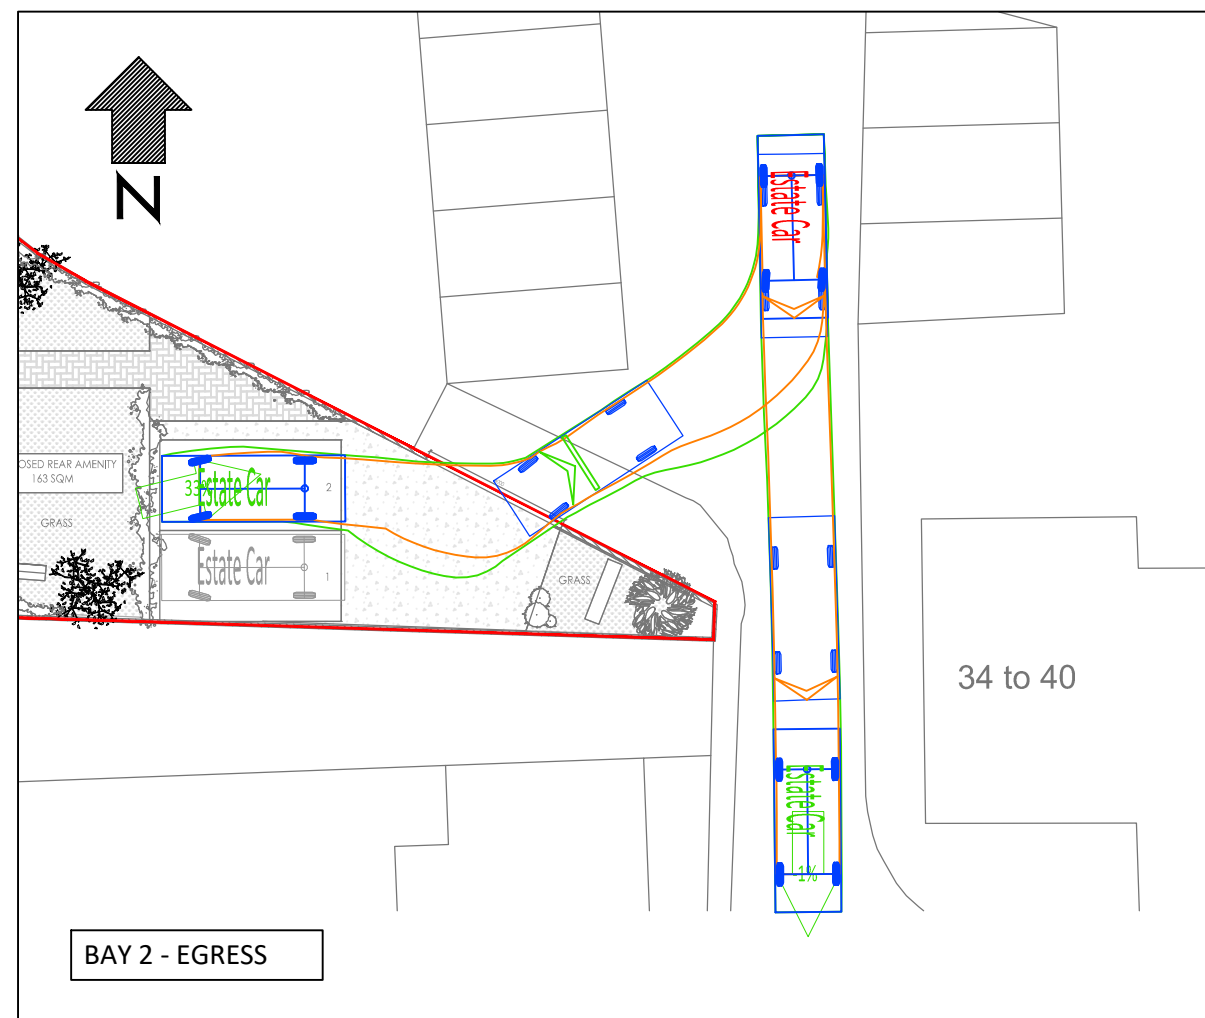
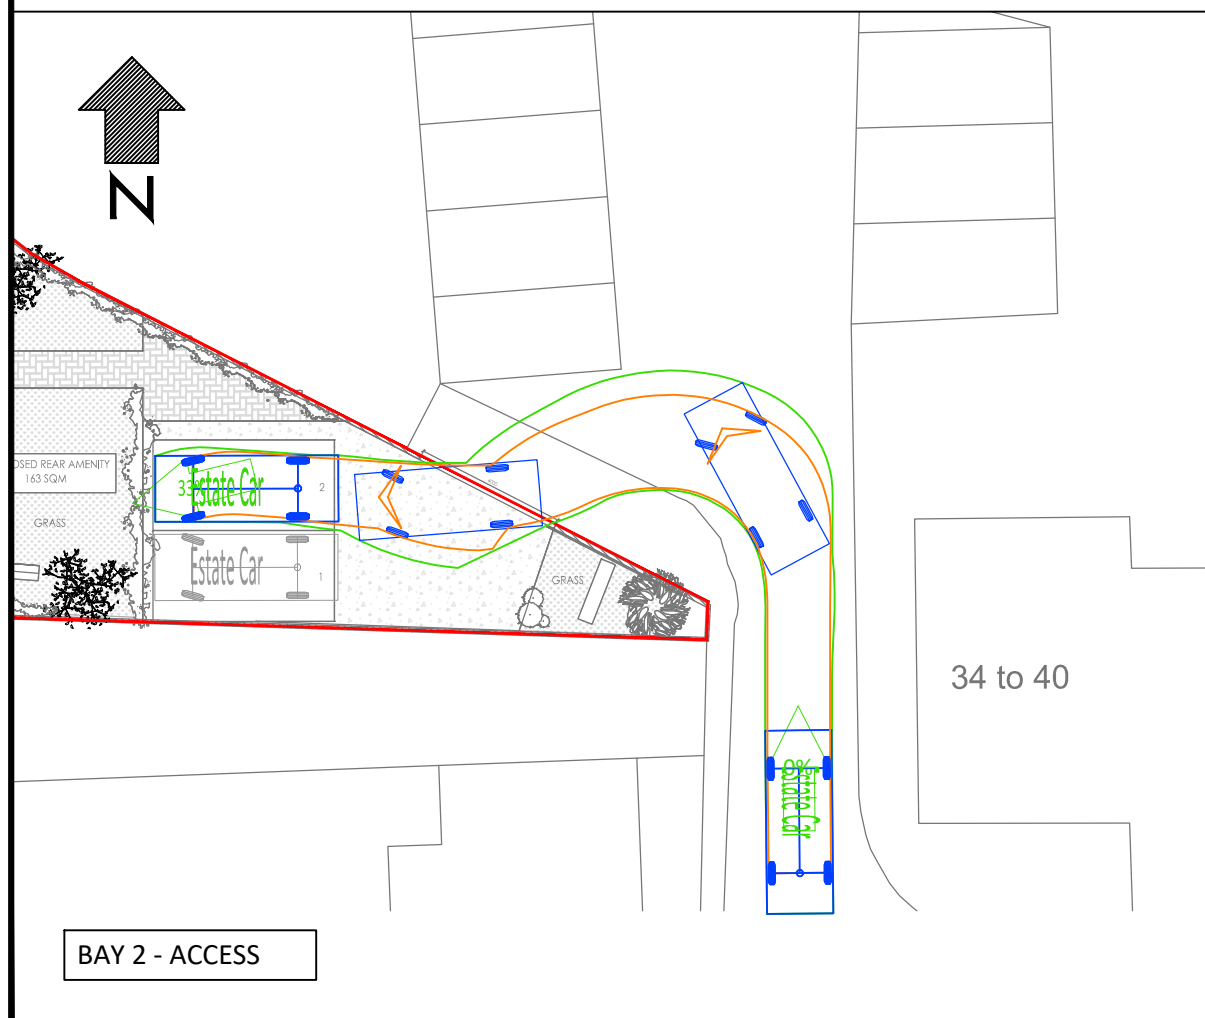
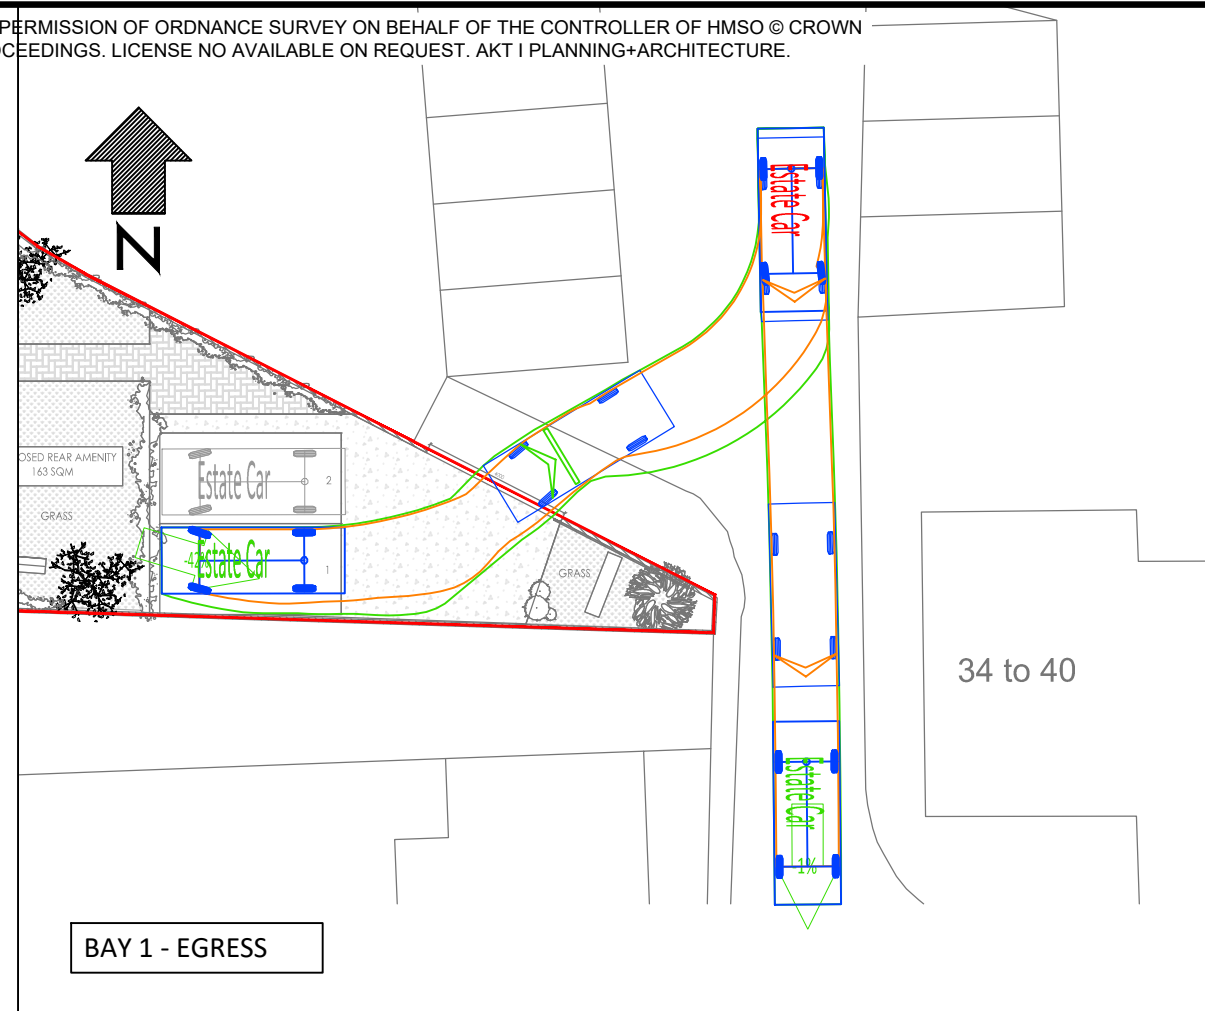


ORDNANCE SURVEY COPYRIGHT THIS MAP IS BASED UPON OR REPRODUCED FROM ORDNANCE SURVEY MATERIAL WITH THE PERMISSION OF ORDNANCE SURVEY ON BEHALF OF THE CONTROLLER OF HMSO © CROWN COPYRIGHT. UNAUTHORISED REPRODUCTION INFRINGES CROWN COPYRIGHT AND MAY LEAD TO PROSECUTION OR CIVIL PROCEEDINGS. LICENSE NO AVAILABLE ON REQUEST. AKT | PLANNING+ARCHITECTURE.

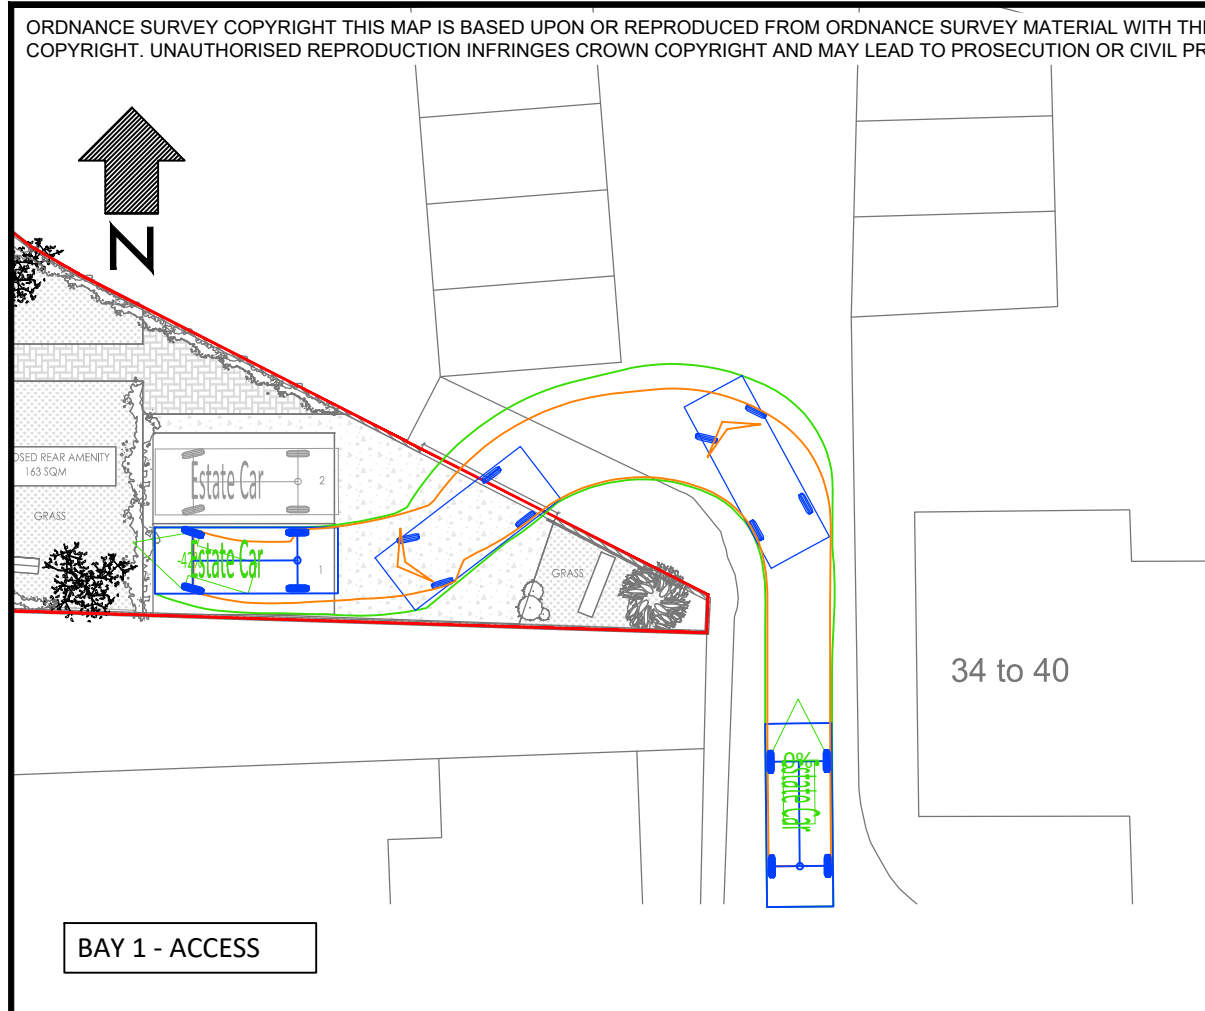

VEHICLE DETAILS:

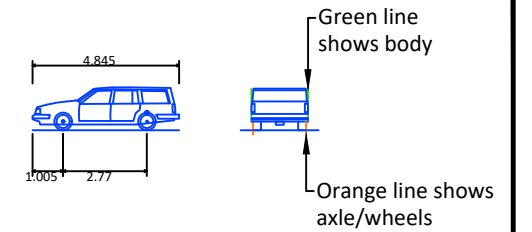

ESTATE CAR (2006)

Overall Length	4.845m
Overall Width	1.750m
Overall Body Height	1.424m
Min Body Ground Clearance	0.189m
Max Track Width	1.655m
Lock to Lock Time	4.00s
Kerb to Kerb Turning Radius	4.950m

Design speed 5kph for all Forward movements
Design speed 2.5kph for all Reverse movements

LAYOUT HAS BEEN PROVIDED BY AKT I
PLANNING+ARCHITECTURE FILENAME. 46
BATH ROAD MODEL SPACE.

-	19/05/21	ORIGINAL ISSUE	AS	SK	SK
Rev	Date	Description	Drm	Chk	App

This drawing has been specifically prepared to meet the requirements of the named client and may contain design and innovative features which differ from conventional design standards.

CAD PRECISION_{LTD}



Web: www.cad-precision.com
Email: info@cad-precision.com
Tel: 01273 661753

Client

MR R GIDWANI

Project

46 BATH ROAD, HARLINGTON

Drawing Title

SWEPT PATH ANALYSIS USING A
4.845M ESTATE CAR

Drawing Status
FOR INFORMATION

Drawn AS	Designed AS	Date MAY 2021	Scale 1:200	Size A3
Drawing No. 2552-001				Rev -