


Location Plan

Site Address: 194, Church Road, Hayes, UB3 2LT

Date Produced: 19-Mar-2025

Scale: 1:1250 @A3

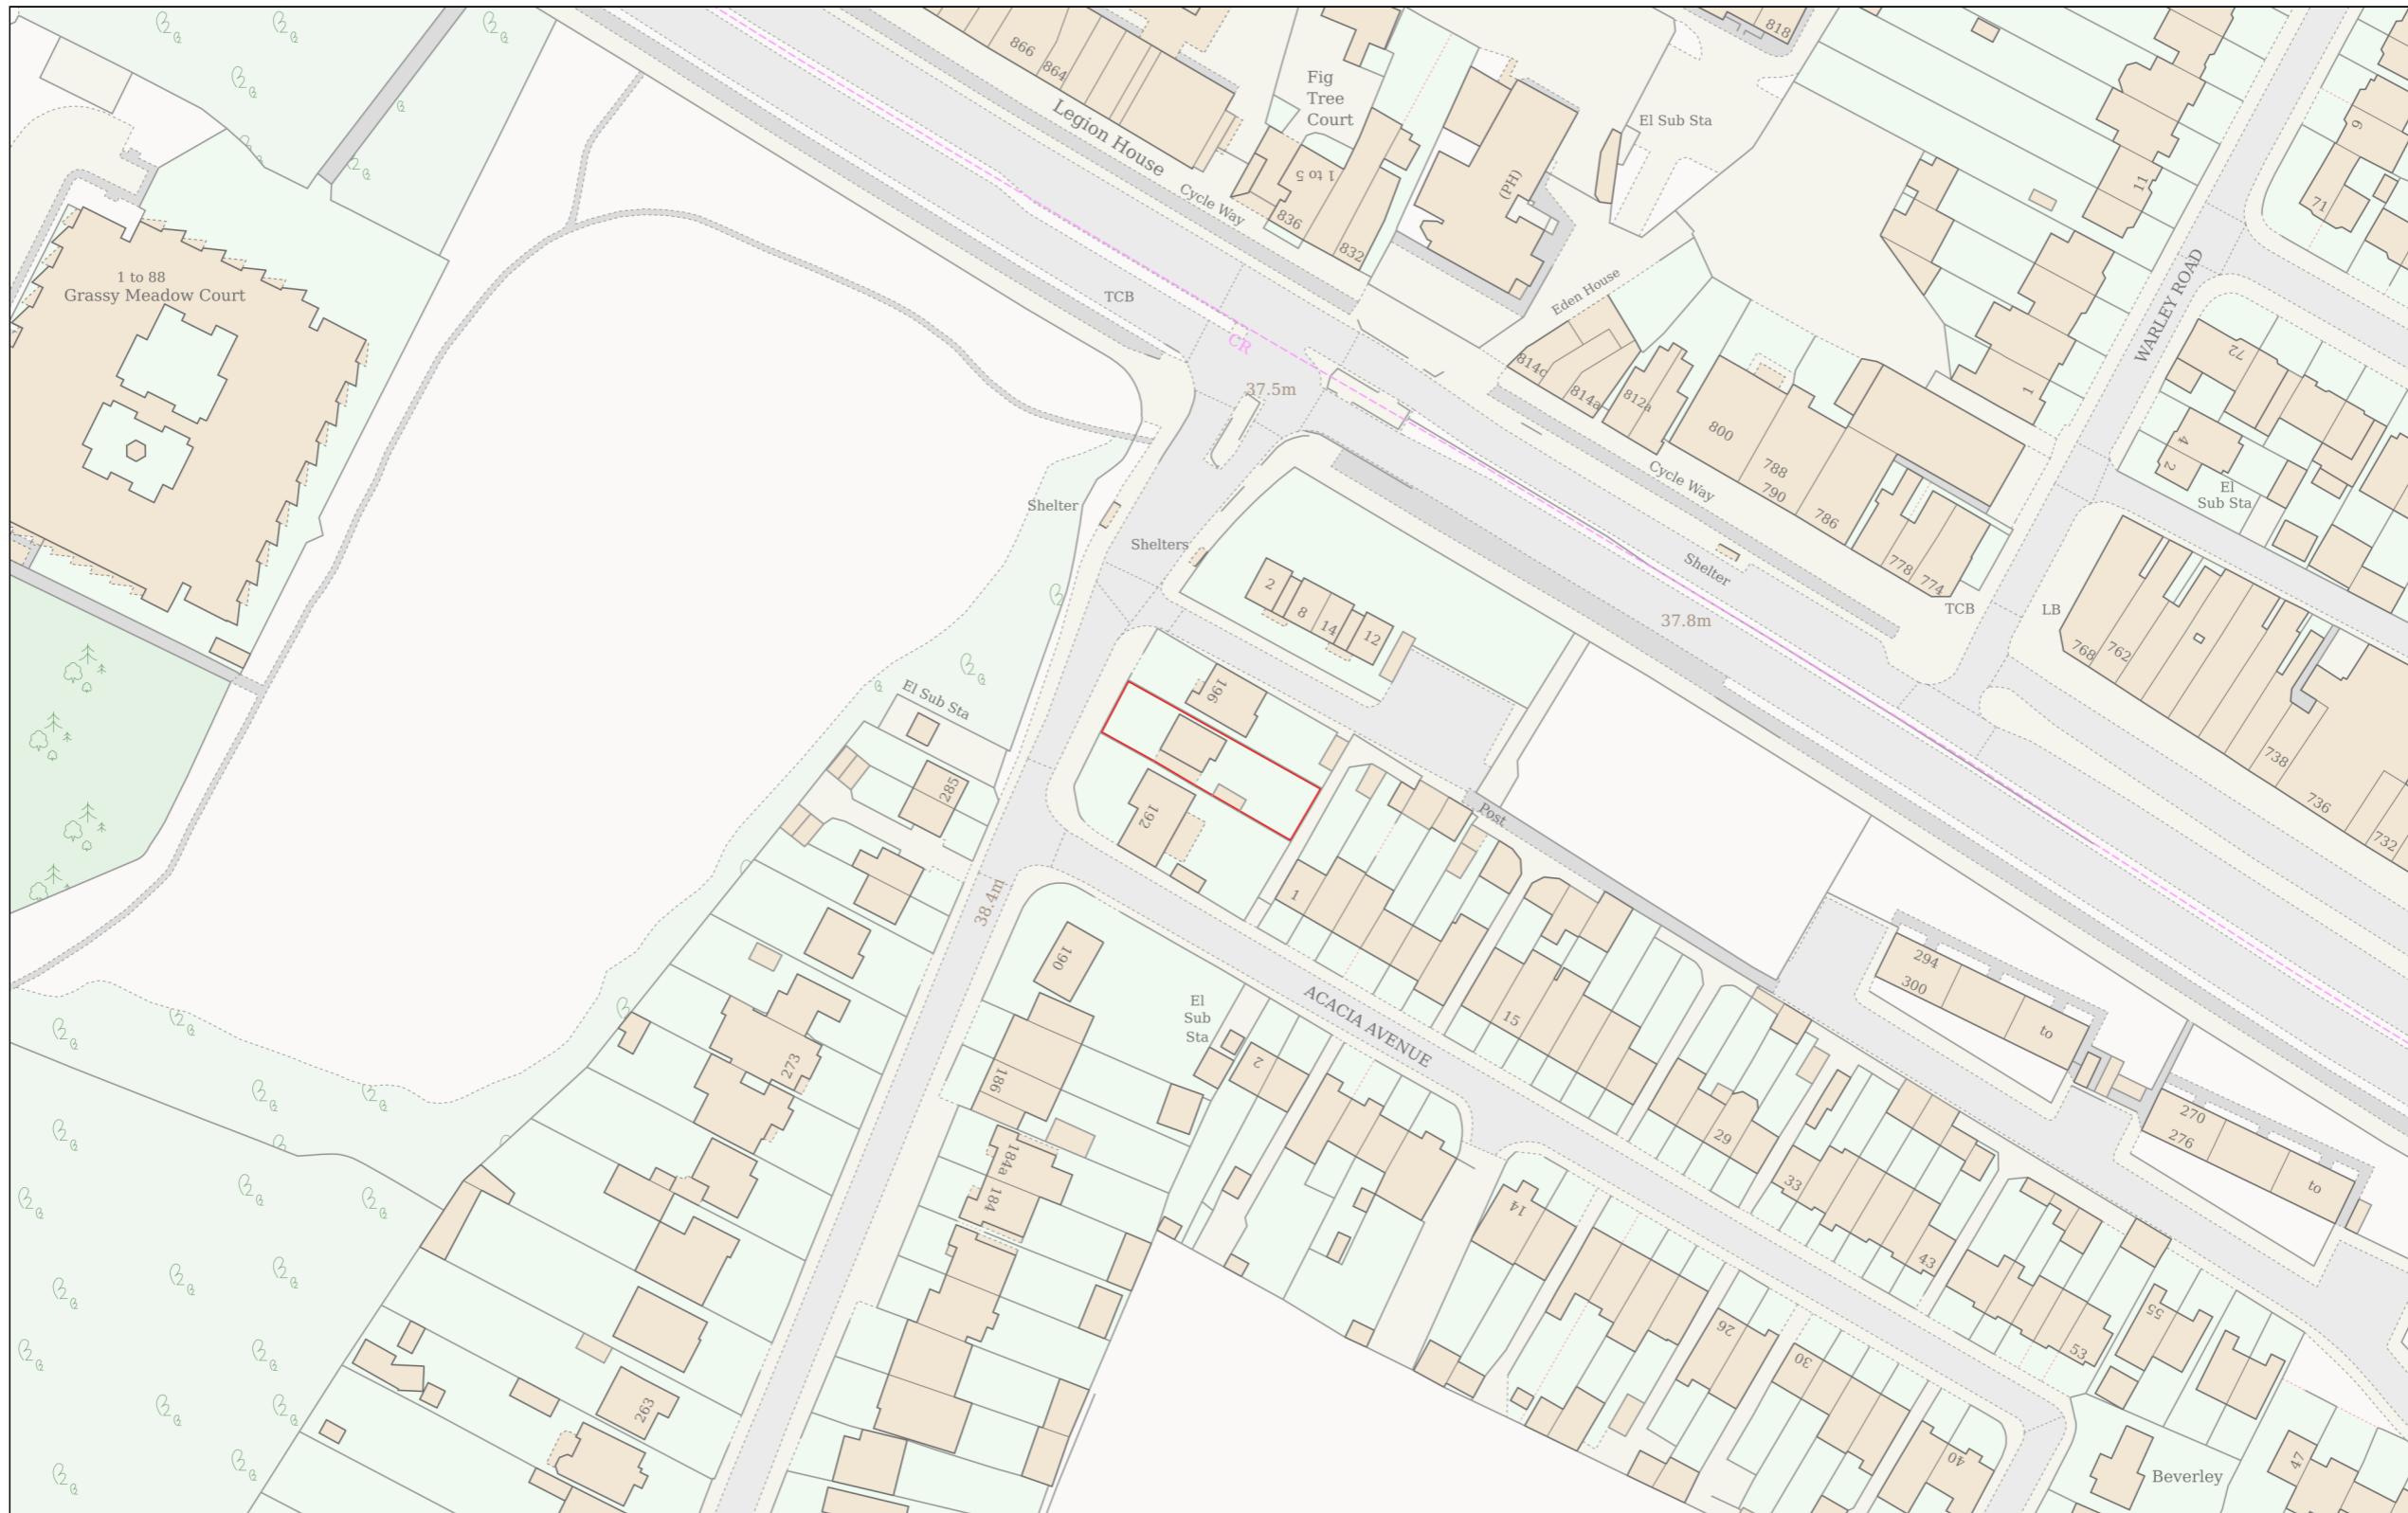

Planning Portal Reference: PP-13850418v1

0 50
Metres