



KEY:
 1. Do not scale the drawings.

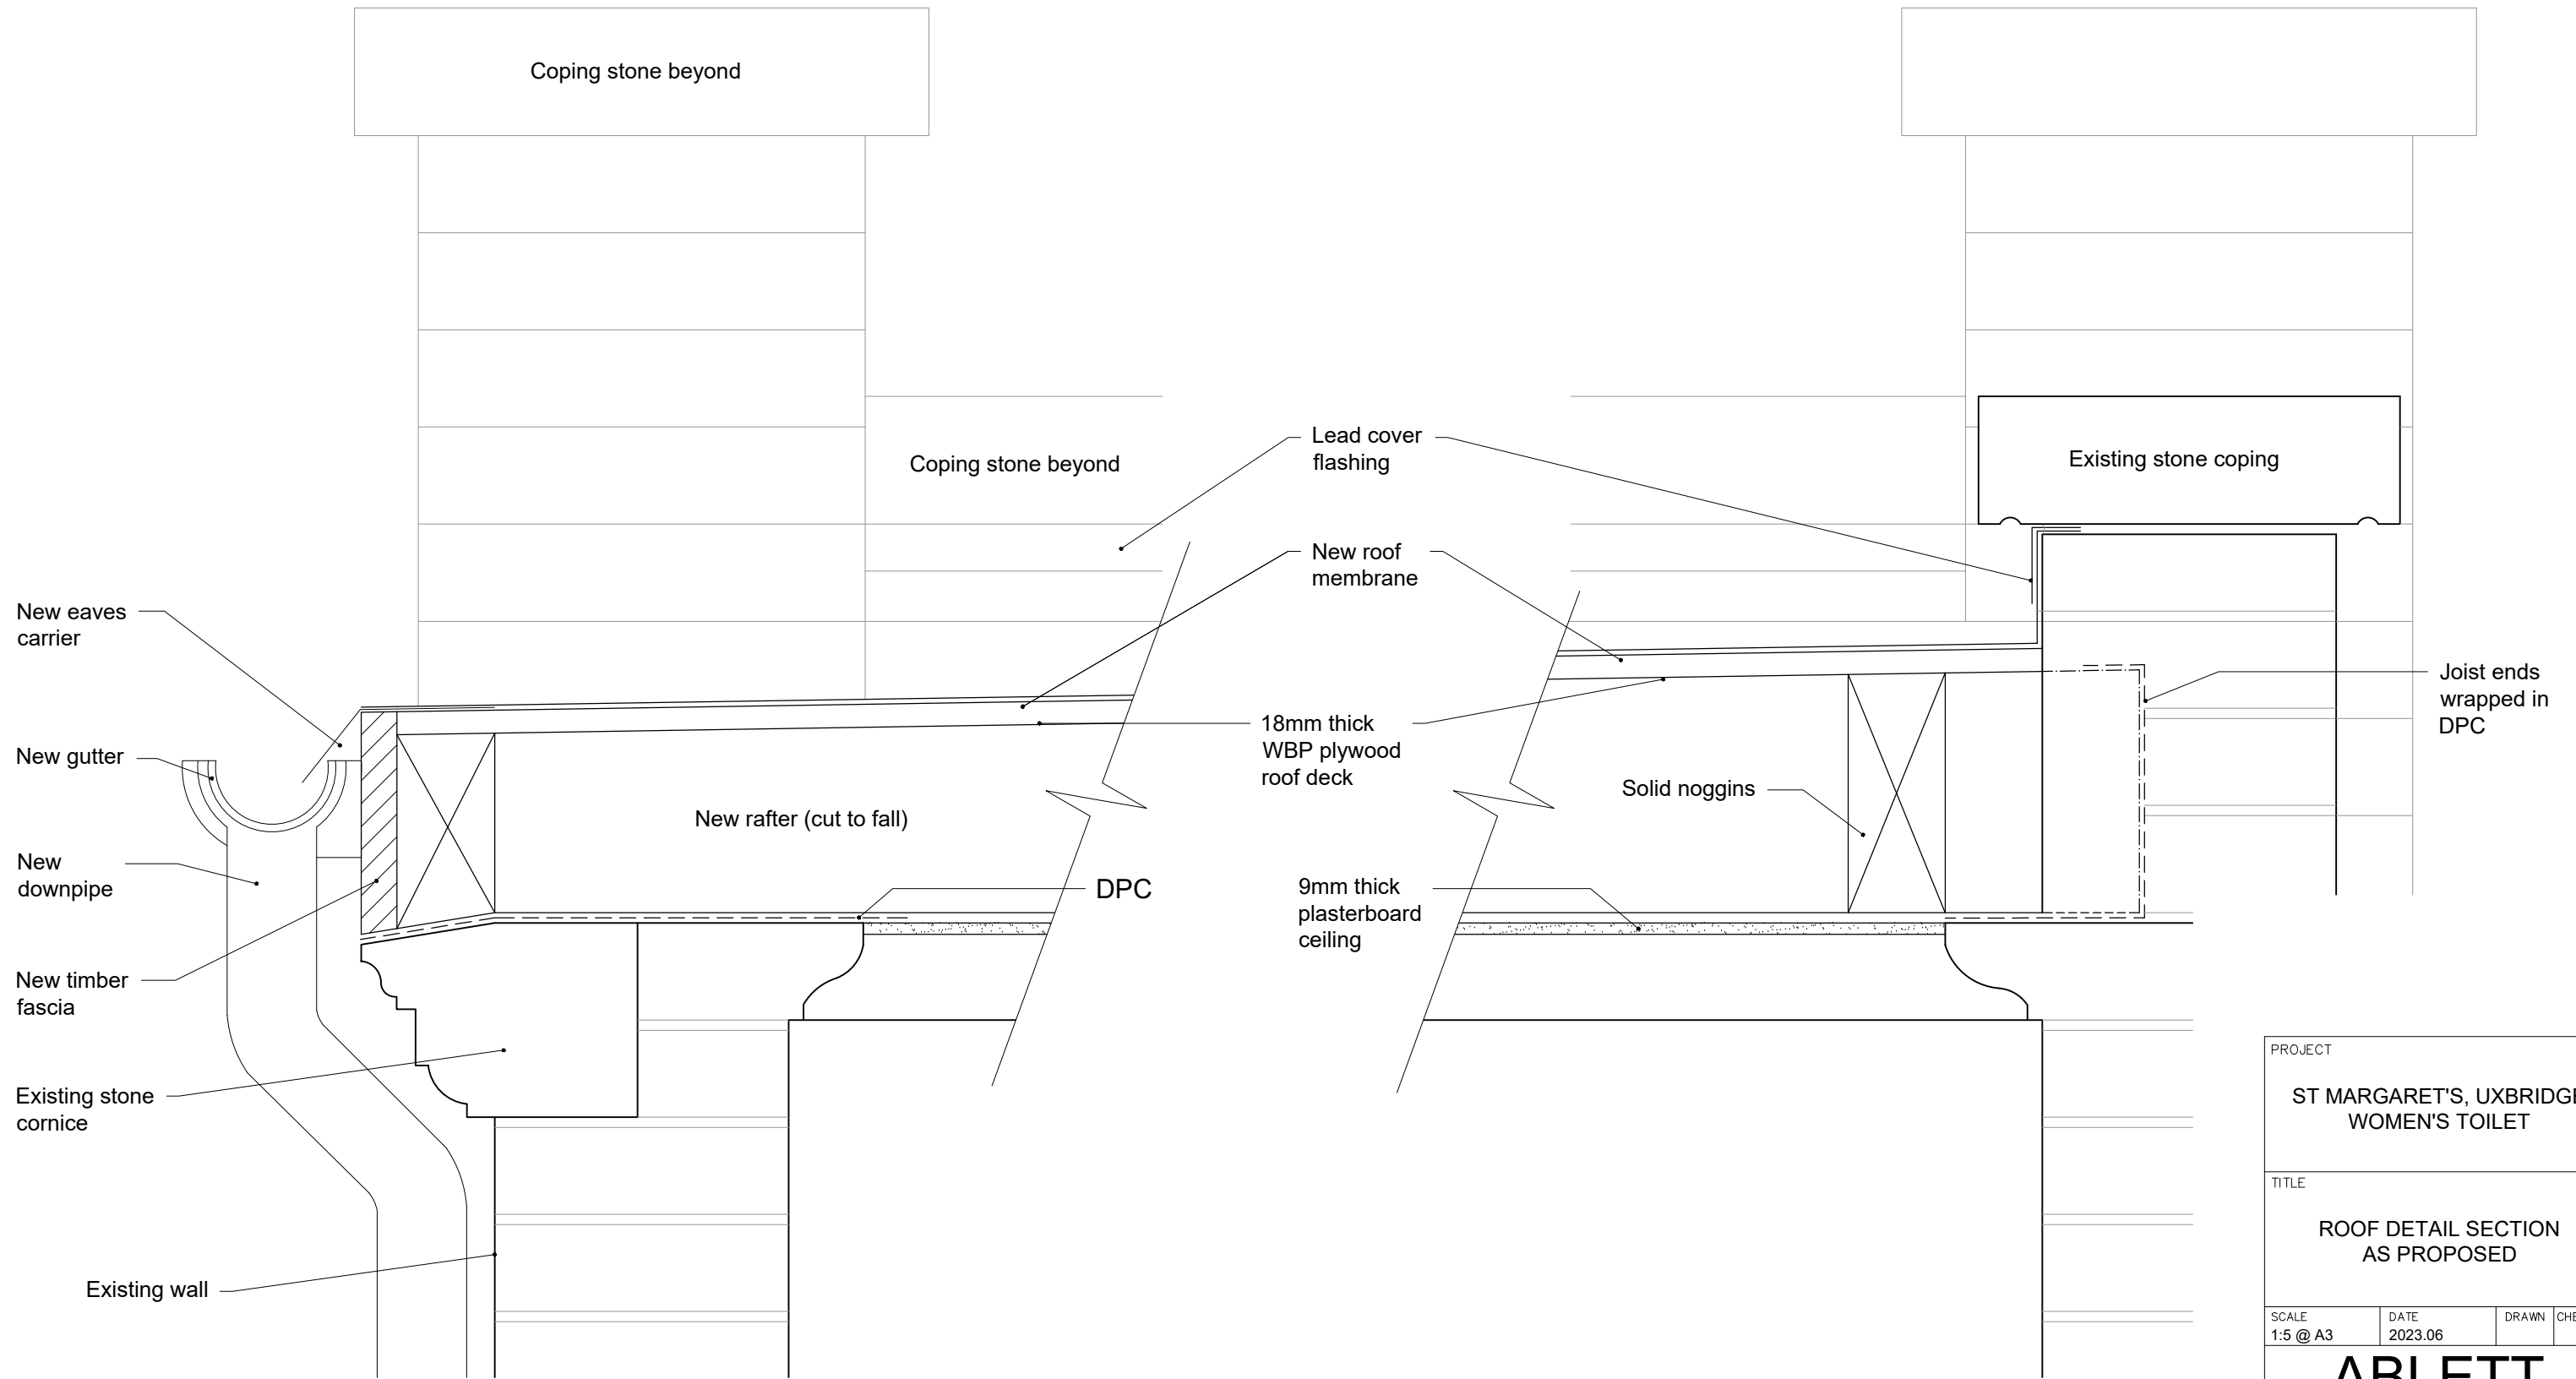

1 Section at Eaves

2 Section at Rear

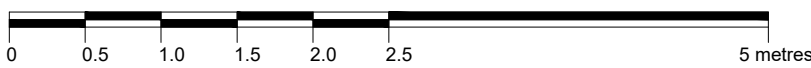

PROJECT			
ST MARGARET'S, UXBRIDGE WOMEN'S TOILET			
TITLE			
ROOF DETAIL SECTION AS PROPOSED			
SCALE	DATE	DRAWN	CHECKED
1:5 @ A3	2023.06		
ABLETT ARCHITECTS			
Kingfisher House 21-23 Elmfield Road Bromley Kent BR1 1LT			
Email: office@ablettarchitects.co.uk Web: www.ablettarchitects.co.uk			
Job N°.	Drawing N°.		
23-23A	D04		