


## St Margaret's church derelict toilets

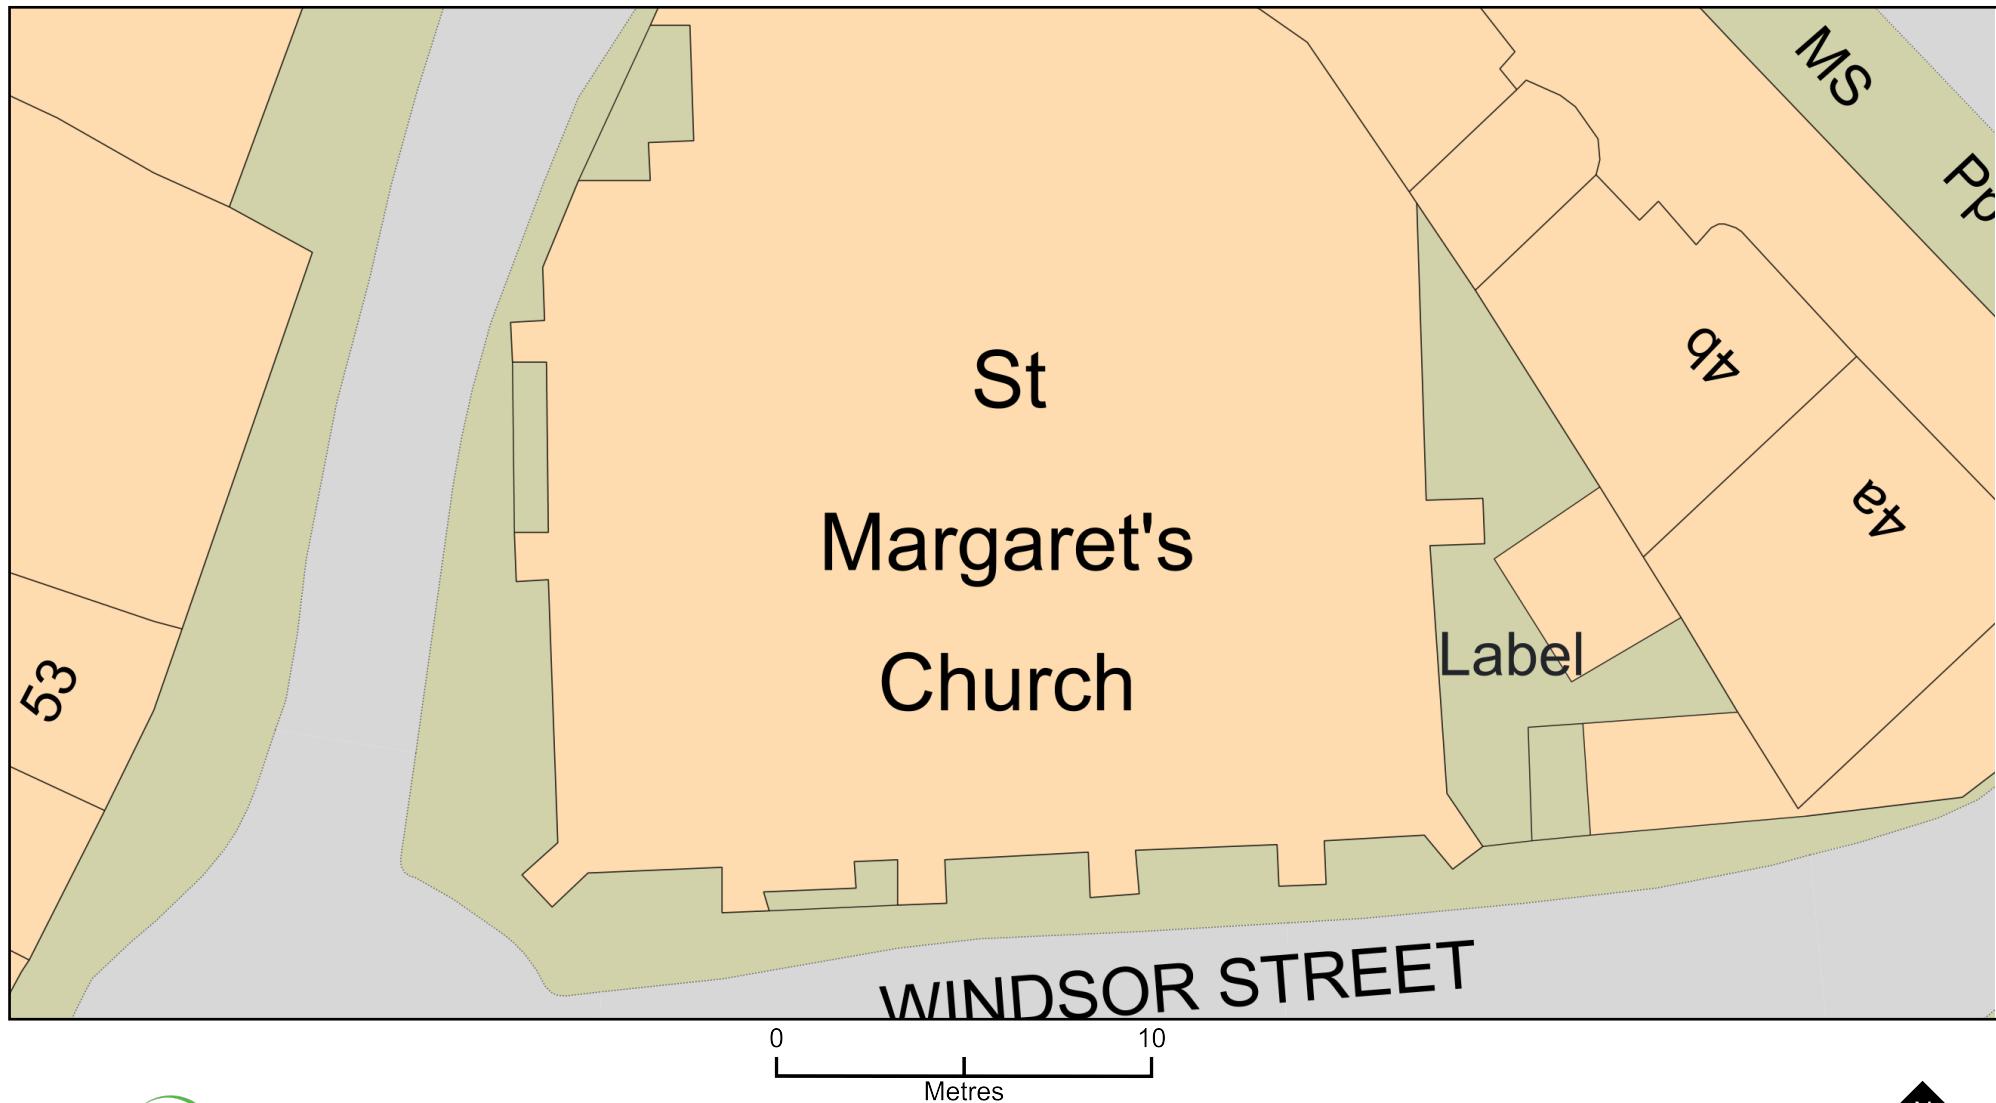

Plan Produced for: Paul Woodruff

Date Produced: 05 Jan 2023

Plan Reference Number: TQRQM23005114802290

Scale: 1:200 @ A4