


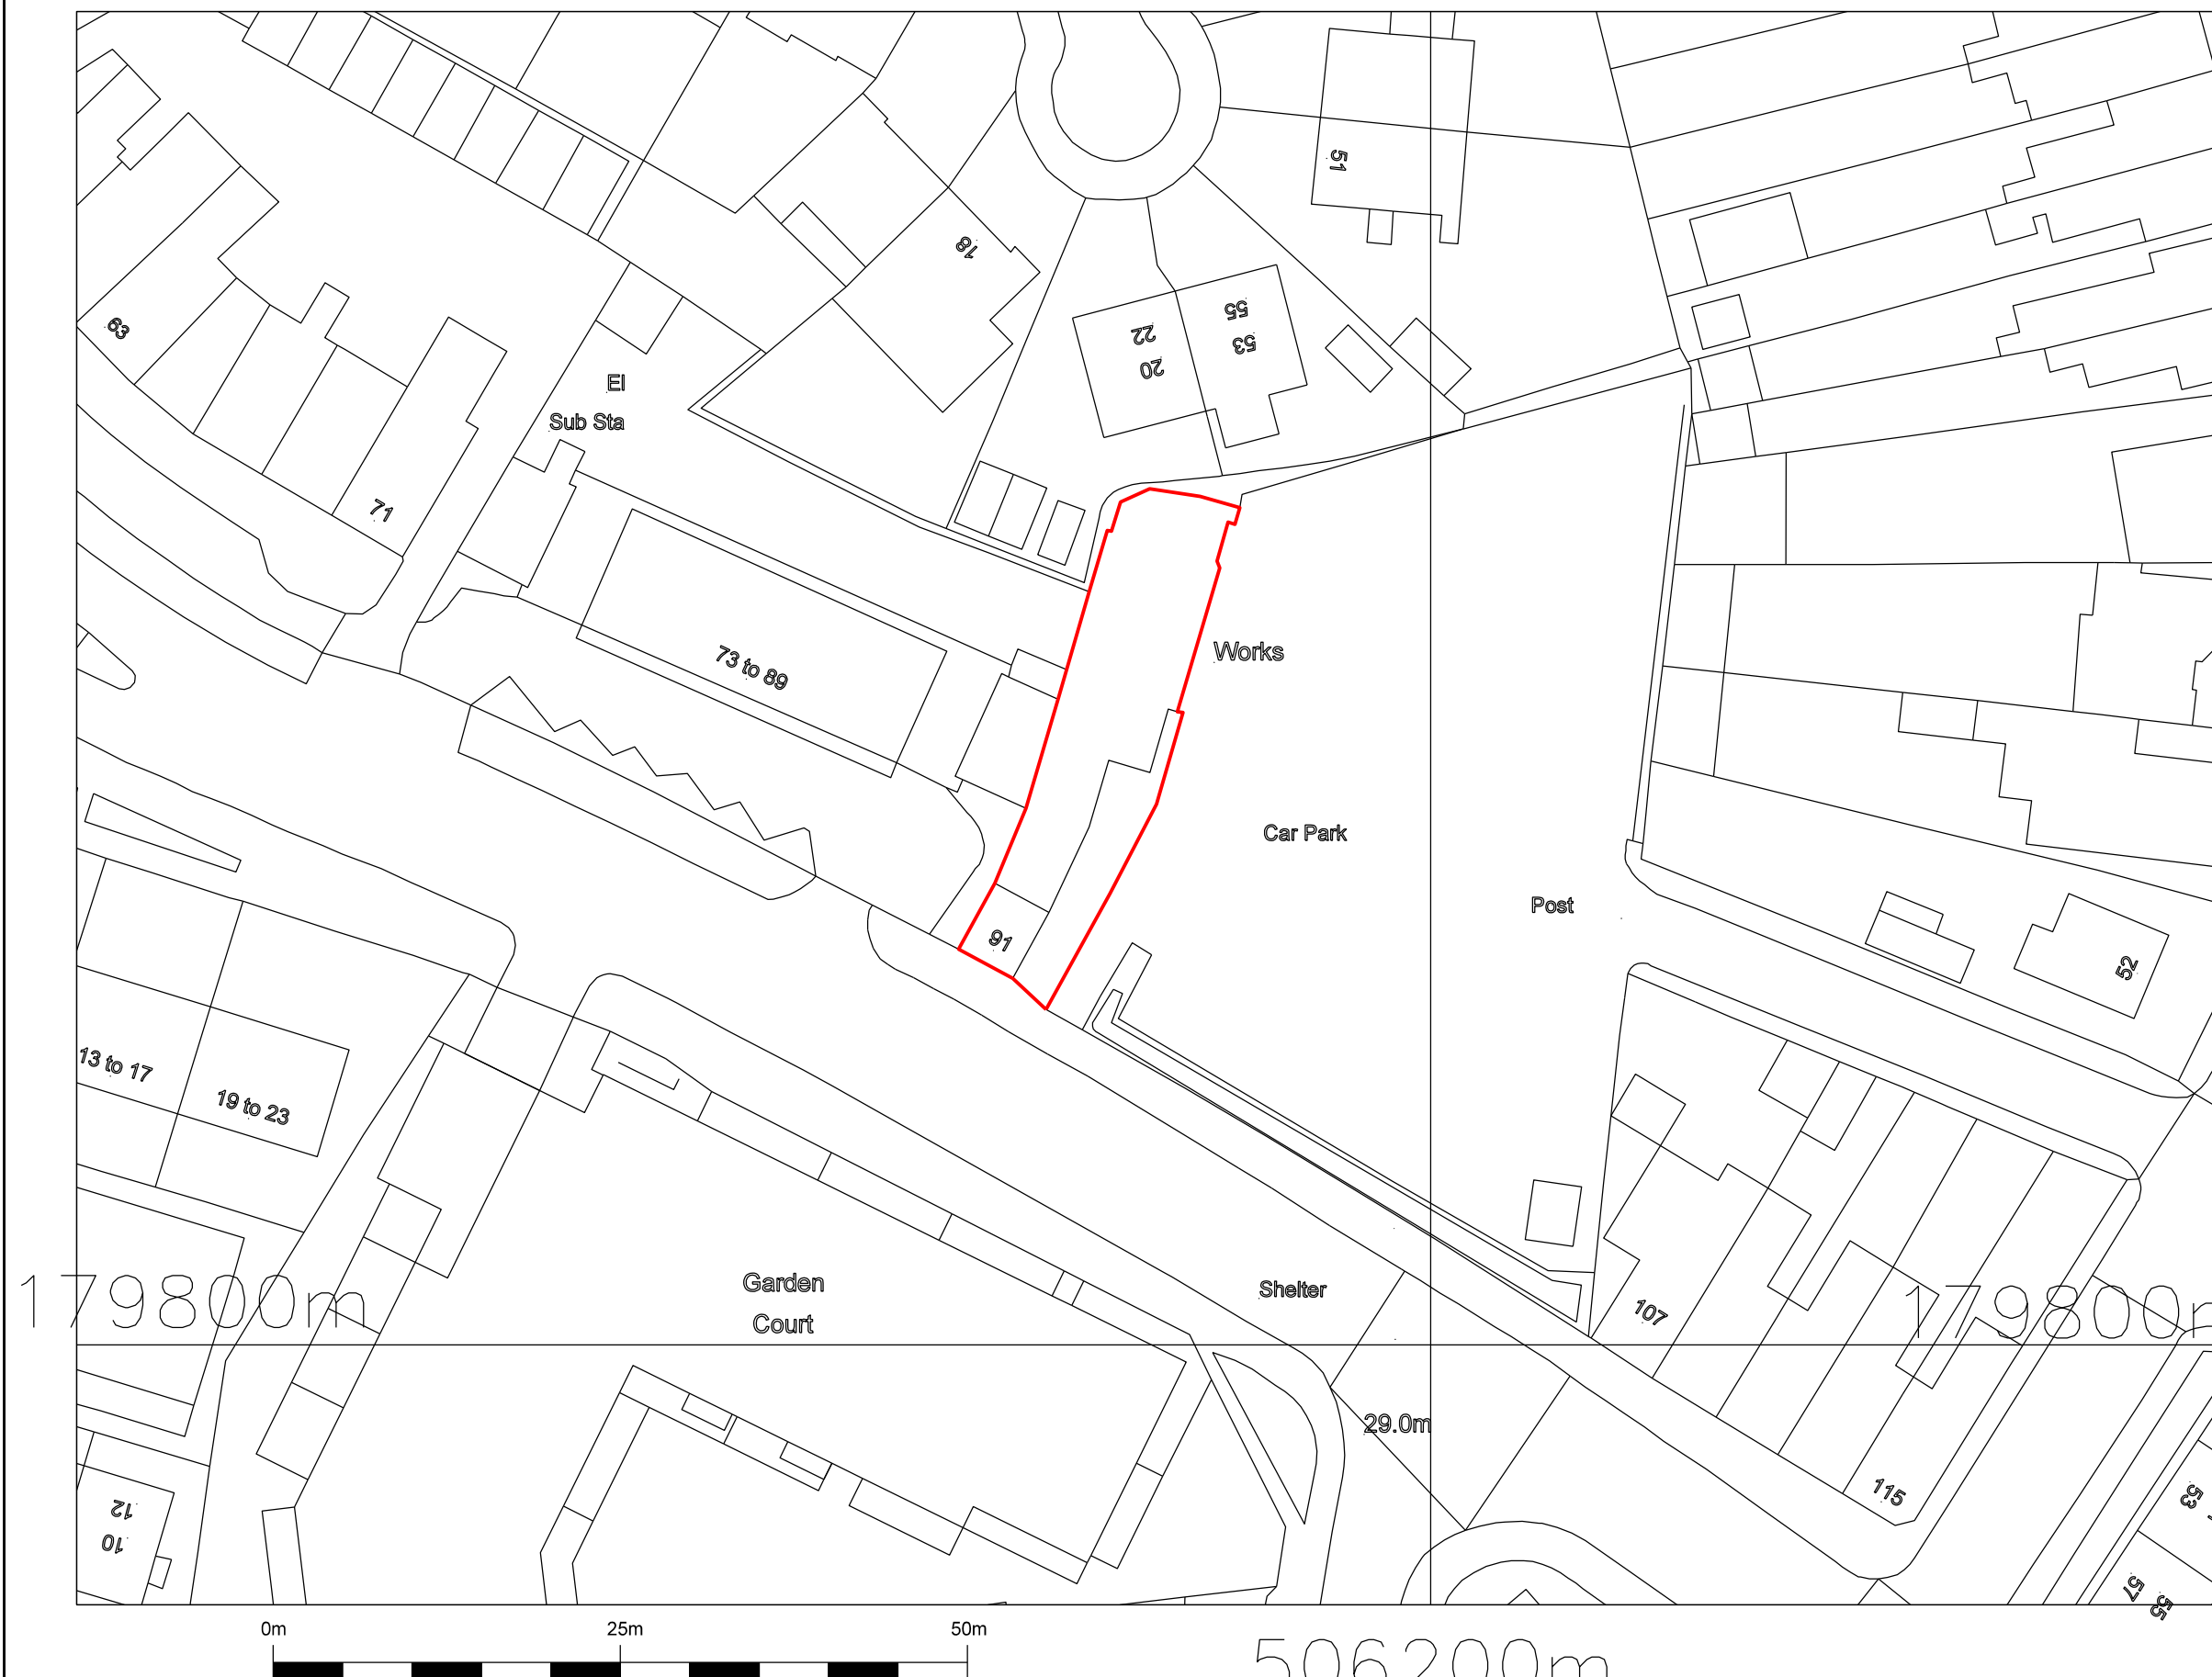

506200m

N	O	T	E	S
---	---	---	---	---



REVISION	DESCRIPTION	BY	DATE	
RFP Architects Ltd Factory House Factory Road, Llanblethian Cowbridge, CF71 7JD T. 029 2039 9000 www.rfparchitects.com				
CLIENT				
AQUIRA DEVELOPMENT LIMITED				
JOB TITLE				
91 STATION ROAD WEST DRAYTON MIDDLESEX, UB7 7LT				
DRAWING TITLE				
SITE LOCATION PLAN				
STATUS	DATE	DRAWN	CHECKED	SCALE @ A3
PLANNING	14.01.21	JNW	VFW	1:500
JOB NO.	DRAWING NO.			REV.
2324	DP 100			
THIS DRAWING IS CONFIDENTIAL. ALL DIMENSIONS TO BE CHECKED ON SITE. ANY DISCREPANCY TO BE REPORTED IMMEDIATELY TO THE ARCHITECTS. ALL DIMENSIONS TO BE CHECKED PRIOR TO ORDER OF MATERIALS OR FABRICATION OF WORK. THIS DRAWING SHOULD NOT BE SCALE				