


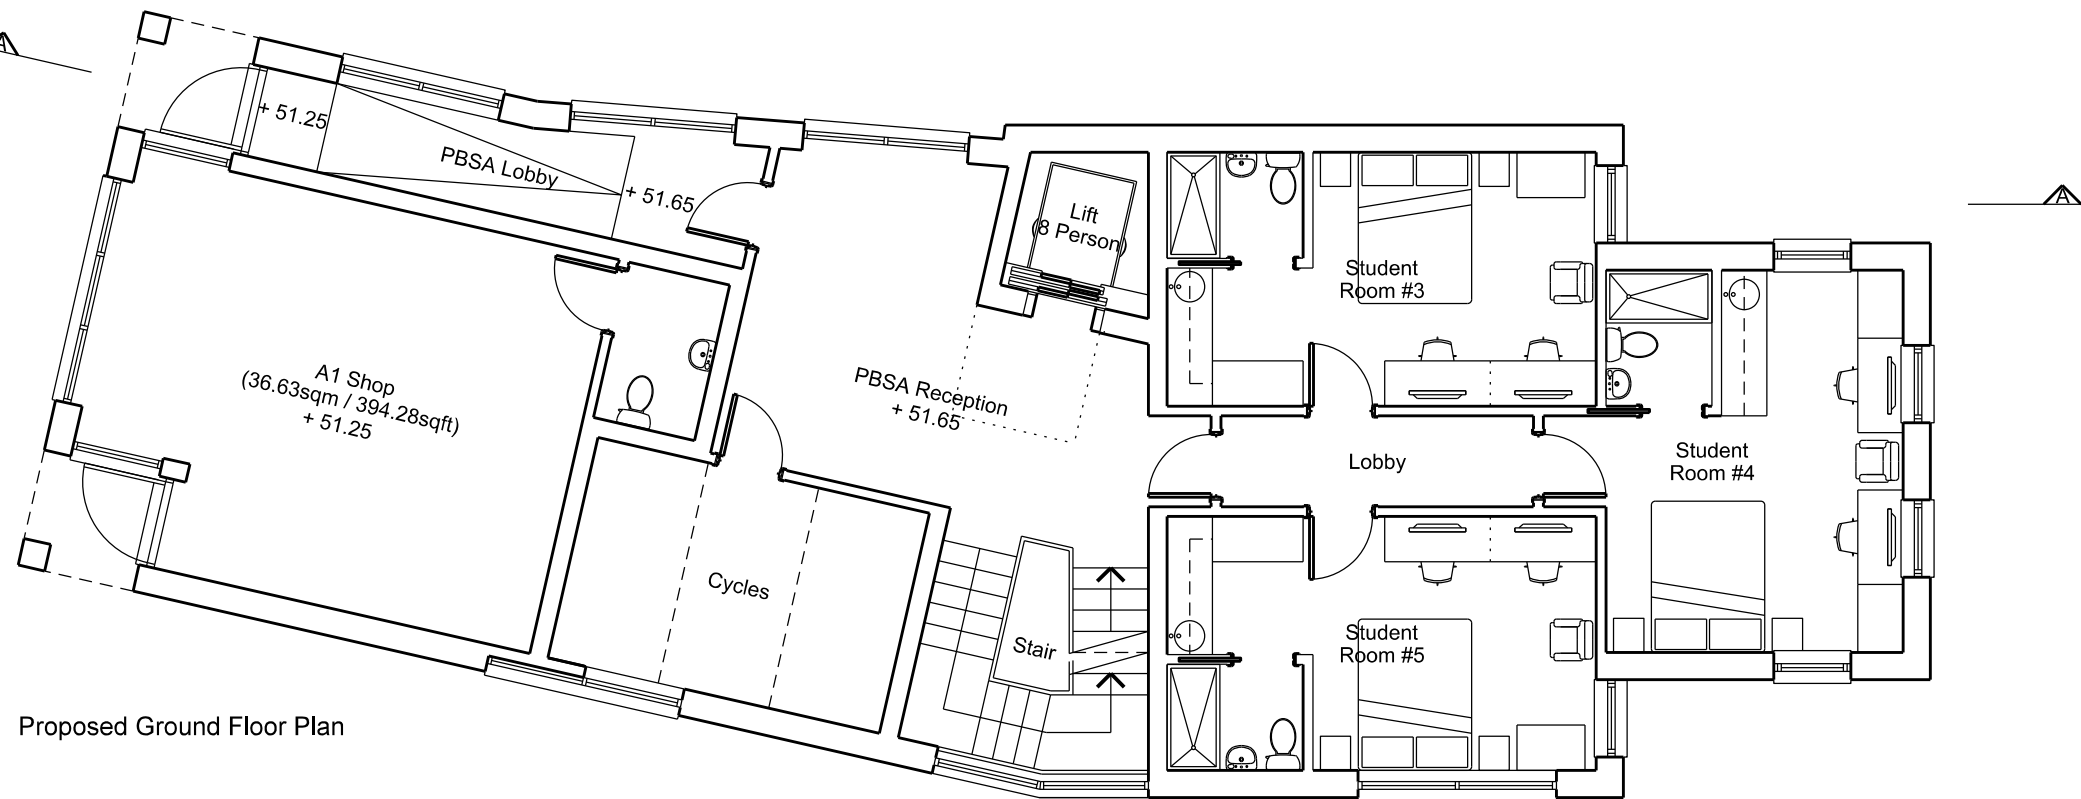

Proposed Lower Ground Floor Plan

A horizontal number line is shown, starting at 0m and ending at 10m. The line is divided into 10 equal segments by vertical tick marks. The segments alternate between black and white, starting with a black segment at 0m. The segments are labeled 0m, 5m, and 10m at the top.

THIS DRAWING IS COPYRIGHT. ALL DIMENSIONS TO BE CHECKED ON SITE. ANY DISCREPANCIES TO BE REPORTED IMMEDIATELY TO THE ARCHITECTS. ALL DIMENSIONS TO BE CHECKED PRIOR TO ORDER OF MATERIALS OR FABRICATION OF WORK. THIS DRAWING SHOULD NOT BE SCALED.