


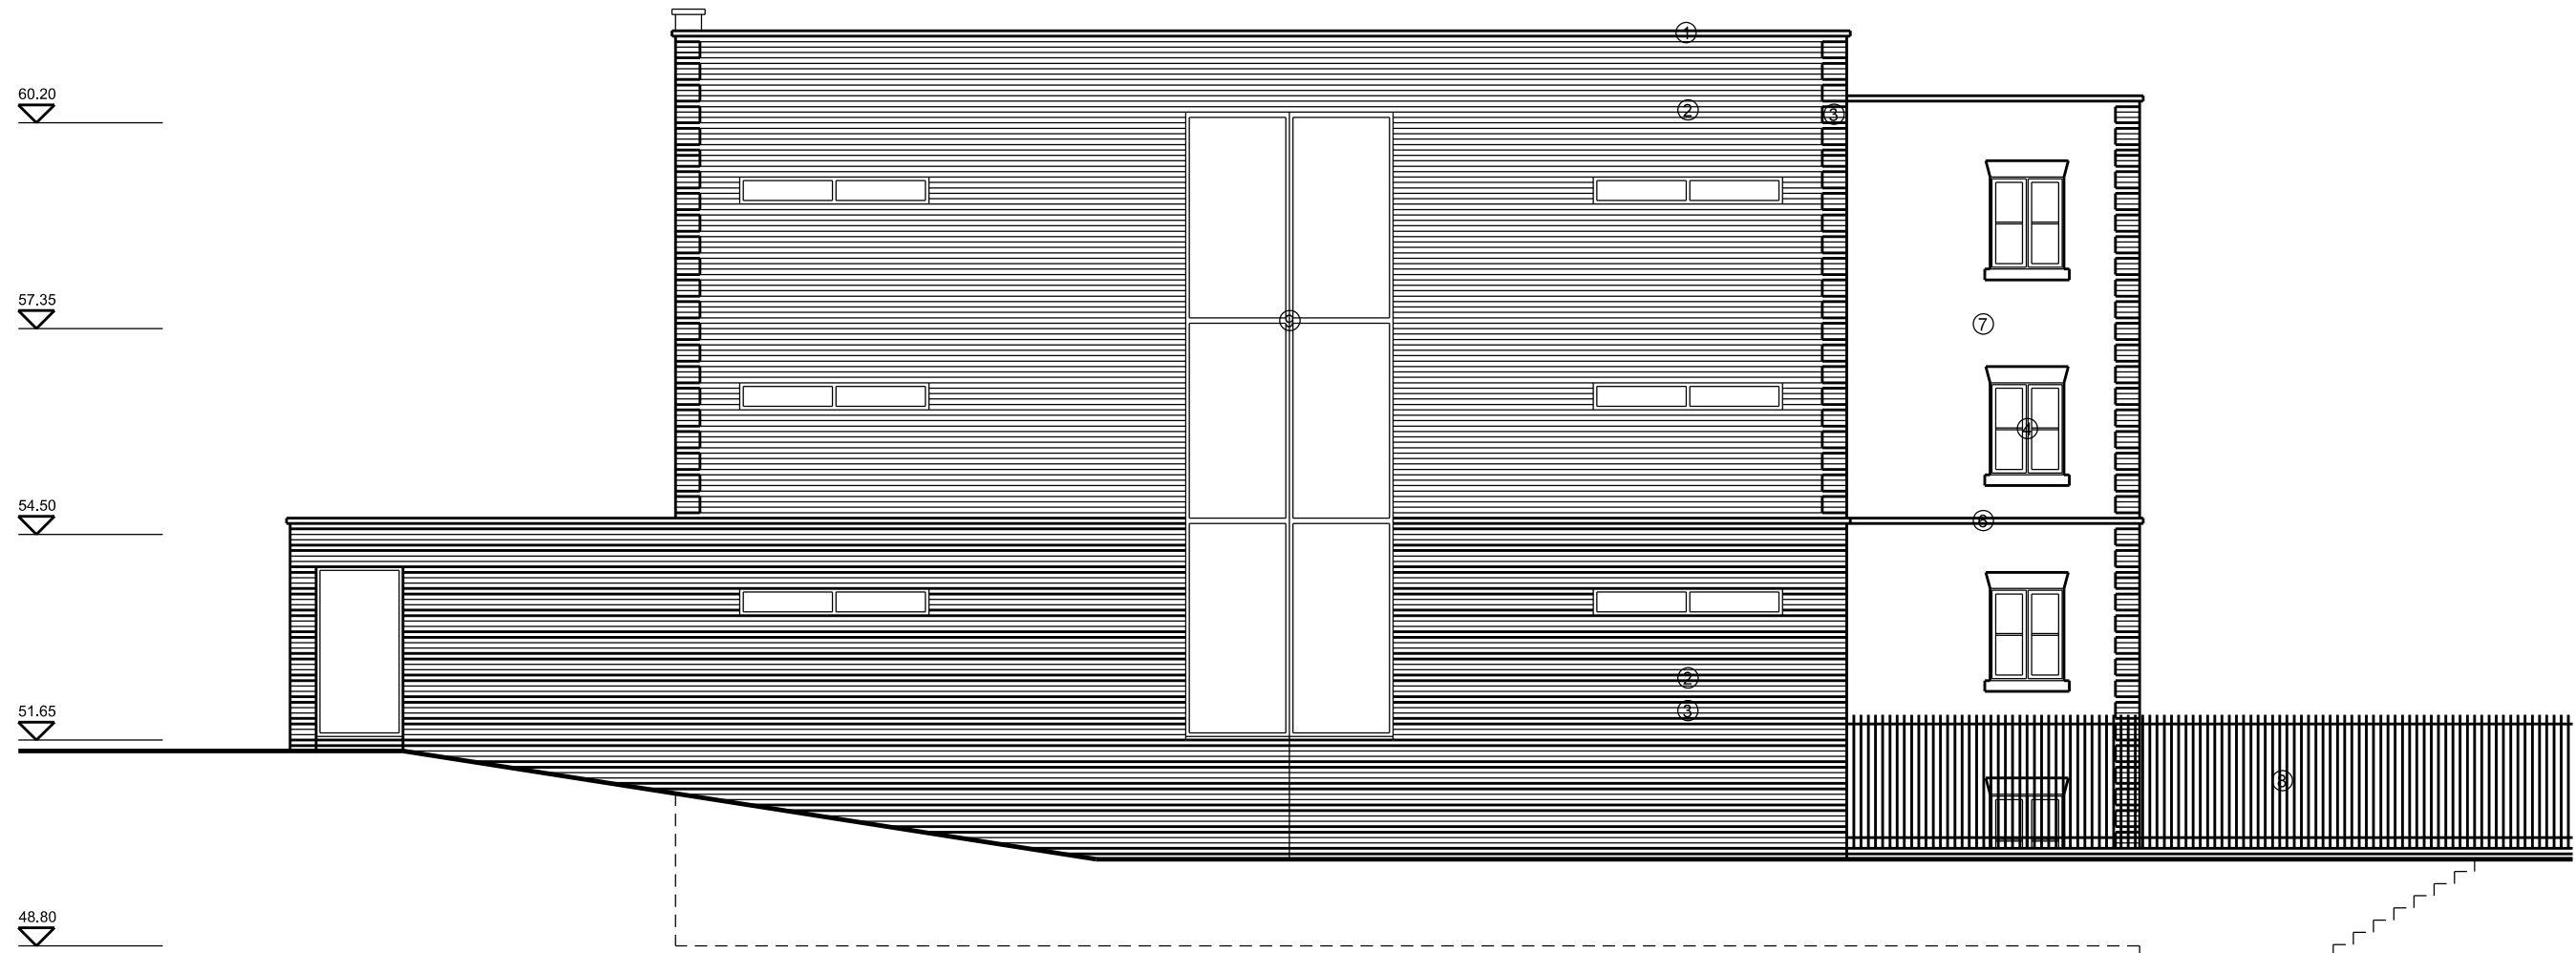

N O T E S					
① Reconstituted stone copings - buff ② Clay stock facing brick - buff ③ Clay stock facing brick - red / brown ④ PVCu windows - white ⑤ Obscure-glazed PVCu windows - white ⑥ Reconstituted stone string course - buff ⑦ Through-colour render - white ⑧ Steel railings - black ⑨ PPC aluminium screen - white					
REVISION		DESCRIPTION		BY	DATE

RFP Architects Ltd Factory House Factory Road, Llanblethian Cowbridge, CF71 7JD T. 029 2039 9000 www.rfparchitects.com					RFP ARCHITECTS	
CLIENT						
AQUIRA DEVELOPMENT LIMITED						
JOB TITLE:						
91 STATION ROAD WEST DRAYTON MIDDLESEX, UB7 7LT						
DRAWING TITLE						
PROPOSED SIDE (EAST) ELEVATION						
STATUS		DATE	DRAWN	CHECKED	SCALE @ A3	
PLANNING		14.01.21	JNW	VFW	1:100	
JOB NO.		DRAWING NO.			REV.	
2324		DP 311				
THIS DRAWING IS COPYRIGHT. ALL DIMENSIONS TO BE CHECKED ON SITE. ANY DISCREPANCIES TO BE REPORTED IMMEDIATELY TO THE ARCHITECTS. ALL DIMENSIONS TO BE CHECKED PRIOR TO ORDER OF MATERIALS OR FABRICATION OF WORK. THIS DRAWING SHOULD NOT BE SCALED.						