


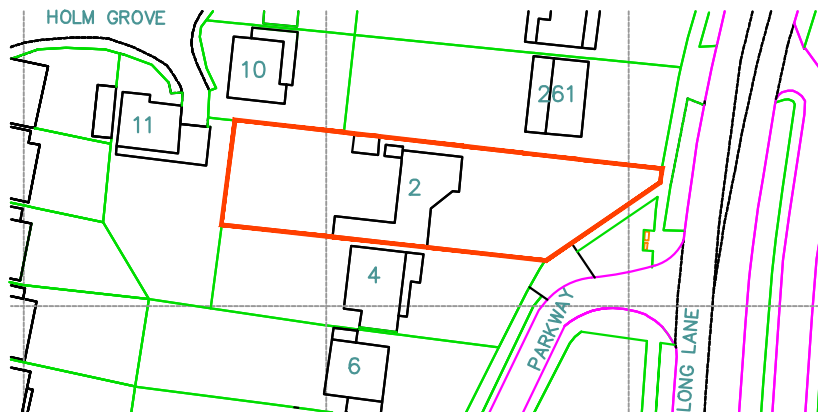

LOCATION PLAN

2 PARKWAY
HILLINGDON UB10 9JX

DWG NO: A488-SK1
SCALE: 1:1250

