


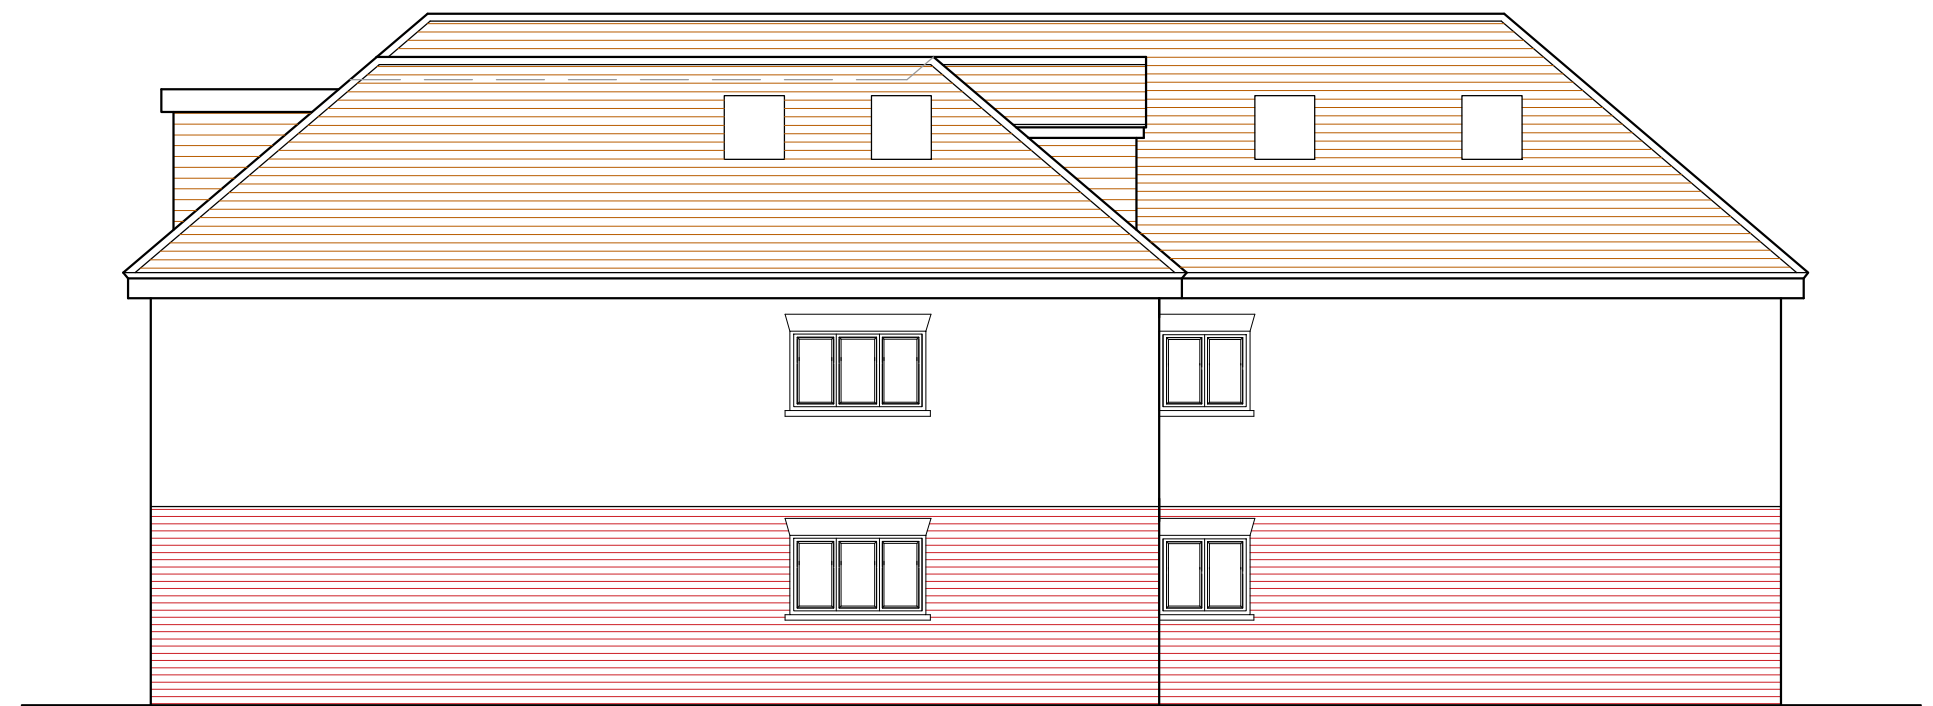


NORTH WEST
ELEVATION



NORTH EAST
ELEVATION



SOUTH EAST
ELEVATION

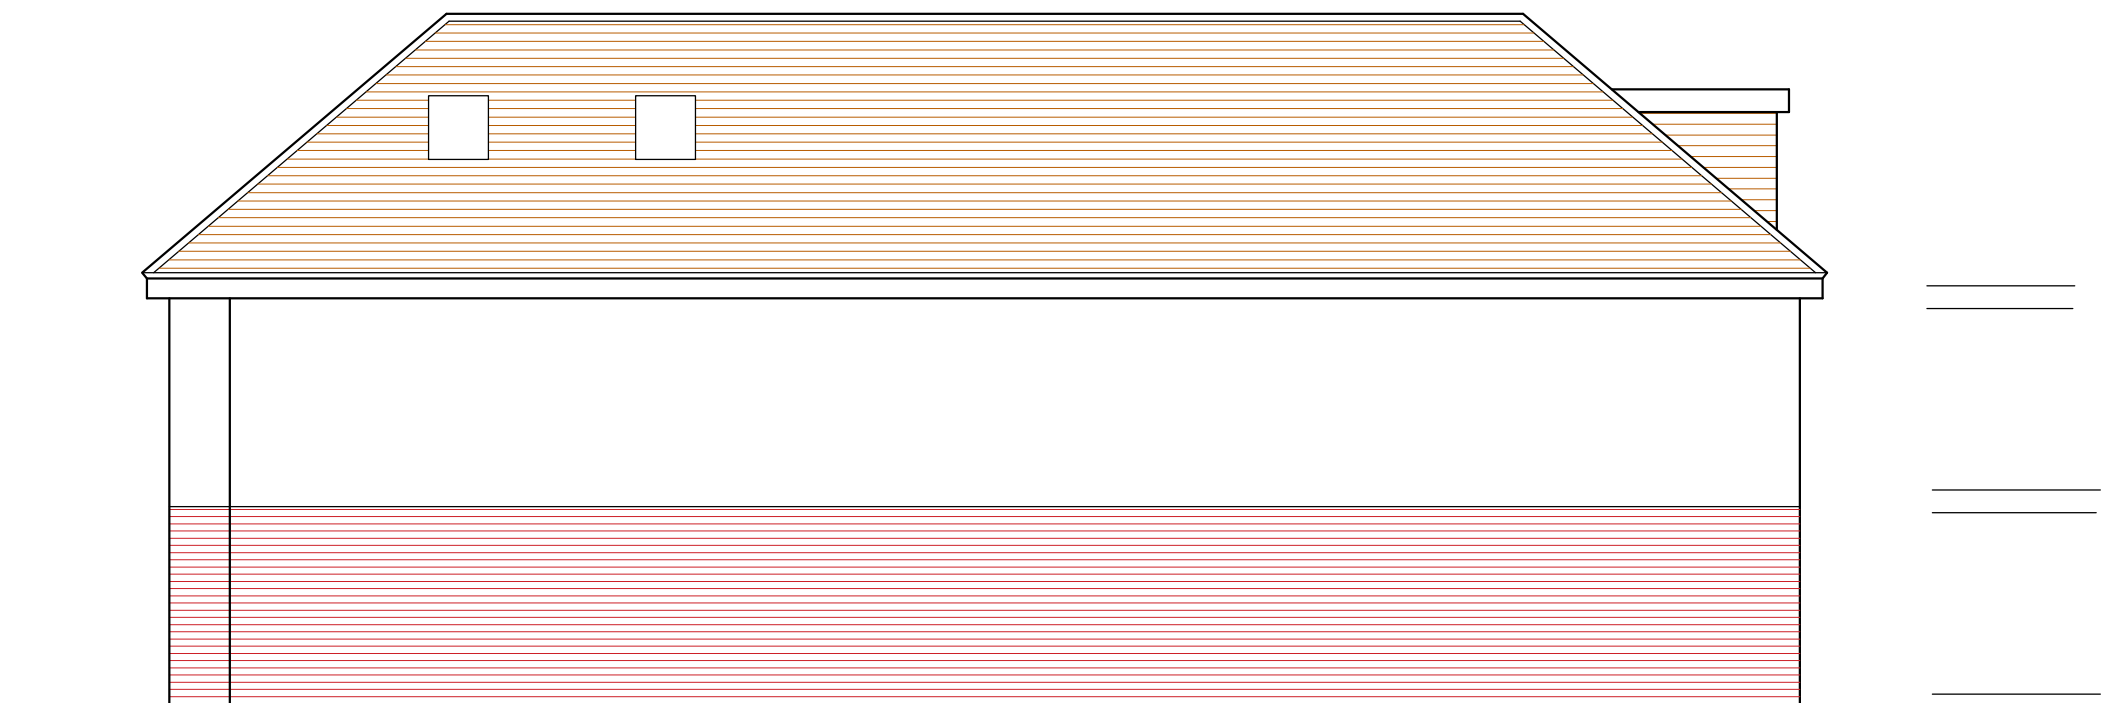

SOUTH WEST
ELEVATION

PROPOSED
ELEVATIONS

217 SWAKELEYS ROAD, ICKENHAM,
UXBRIDGE UB10 8DP

Scale Bar 1:100 @ A2
0 1 2 3 4 5 6 7 8 9 10 Metres



THE GILLETT MACLEOD PARTNERSHIP
Chartered Architects & Town Planning Consultants
1 High Road Old Eastcote Pinner Middlesex HA5 2EW tel. 0208 868 1333

Drg. No. 22/3522/5
Scale 1:100
Date 25/07/22
Drawn by AK

REVISION

© drawer