


1:500




1:1250

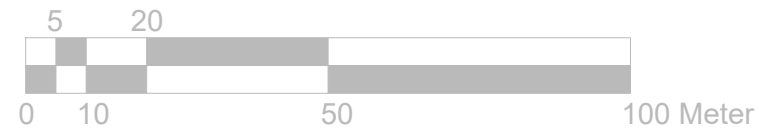

Block Plan Scale 1:500

Location Plan Scale 1:1250

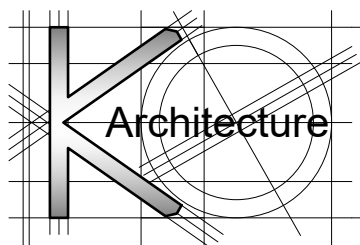

Site Address:

51 Ickenham Road
Ruislip
Middlesex
HA4 7BZ

1

Drawing Content:

Location Plan
Block Plan

2

Drawings No:

51ickenhamroad/2014/07

3

Drawings Scale:

1:1250/500

4

Date Drawn:

27th April 2014

5

Drawn By:

KG

6

Planning Issue

7

Revision:

A

B

03
15

03
18

8