

All work to comply with
current building regulations
and codes of practice


Do not scale from drawings
all dimensions to be checked
on site before the start of
any work

All Proposed External Materials to Match
Existing External Materials

Any Proposed Windows to Flank wall to be
Obscure Glazed and Non-Opening below
1.7m from FFL



Location Plan Scale 1:1250

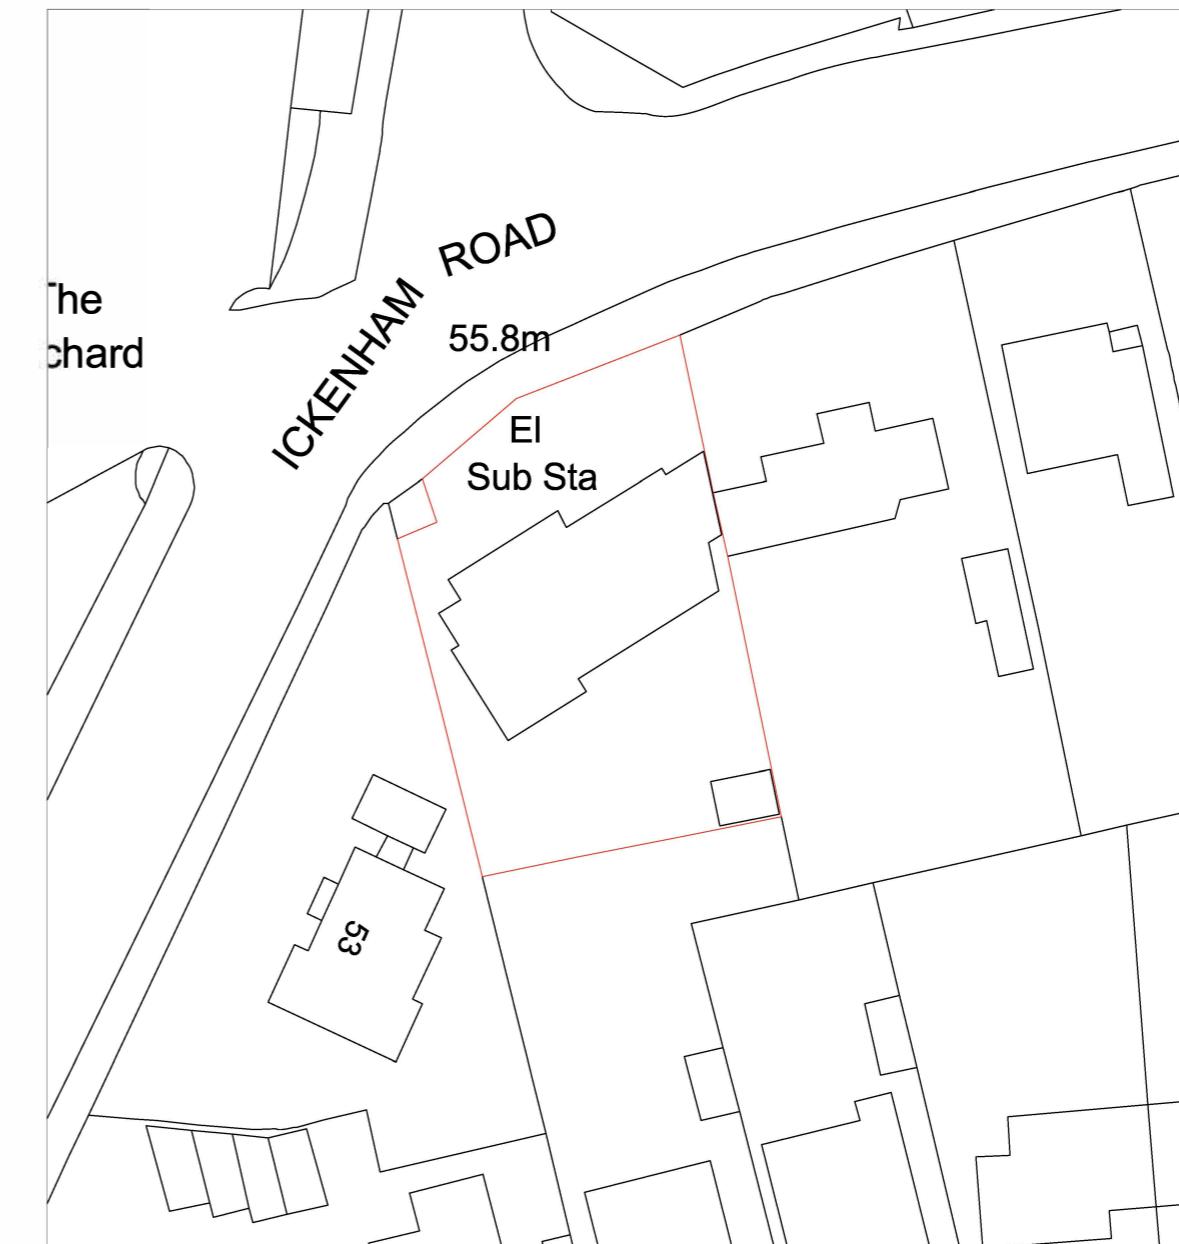

Block Plan Scale 1:500

<u>Site Address:</u> 51 Ickenham Road Ruislip Middlesex HA4 7BZ	<u>Drawing Content:</u> Location Plan Block Plan	<u>Drawings No:</u> 51ickenhamroad 3	<u>Date Drawn:</u> 15th August 2024	<u>Planning Issue</u> 5
		<u>Drawings Scale:</u> 1:1250/500	<u>Drawn By:</u> RSA	<u>Revision:</u> 6