

NOTES

KEY

■ Neighbouring context - - - Boundary line



Revision

Rev	Notes	Date
A	Planning Issue	20/09/2023

RESI
Grow your home

Job Title
Proposed ground floor rear
extension, internal alterations,
and all associated works at 15
Ferncroft Avenue, Ruislip, HA4
9JE

Drawing Status
Planning

Client
Elaine Lull

Drawing Title
Block Plans

Scale
1 : 200 @ A3


Drawn
AR

Date
Sep 2023

Checked
UK


Drawing No.
B193254-3000

REV
A

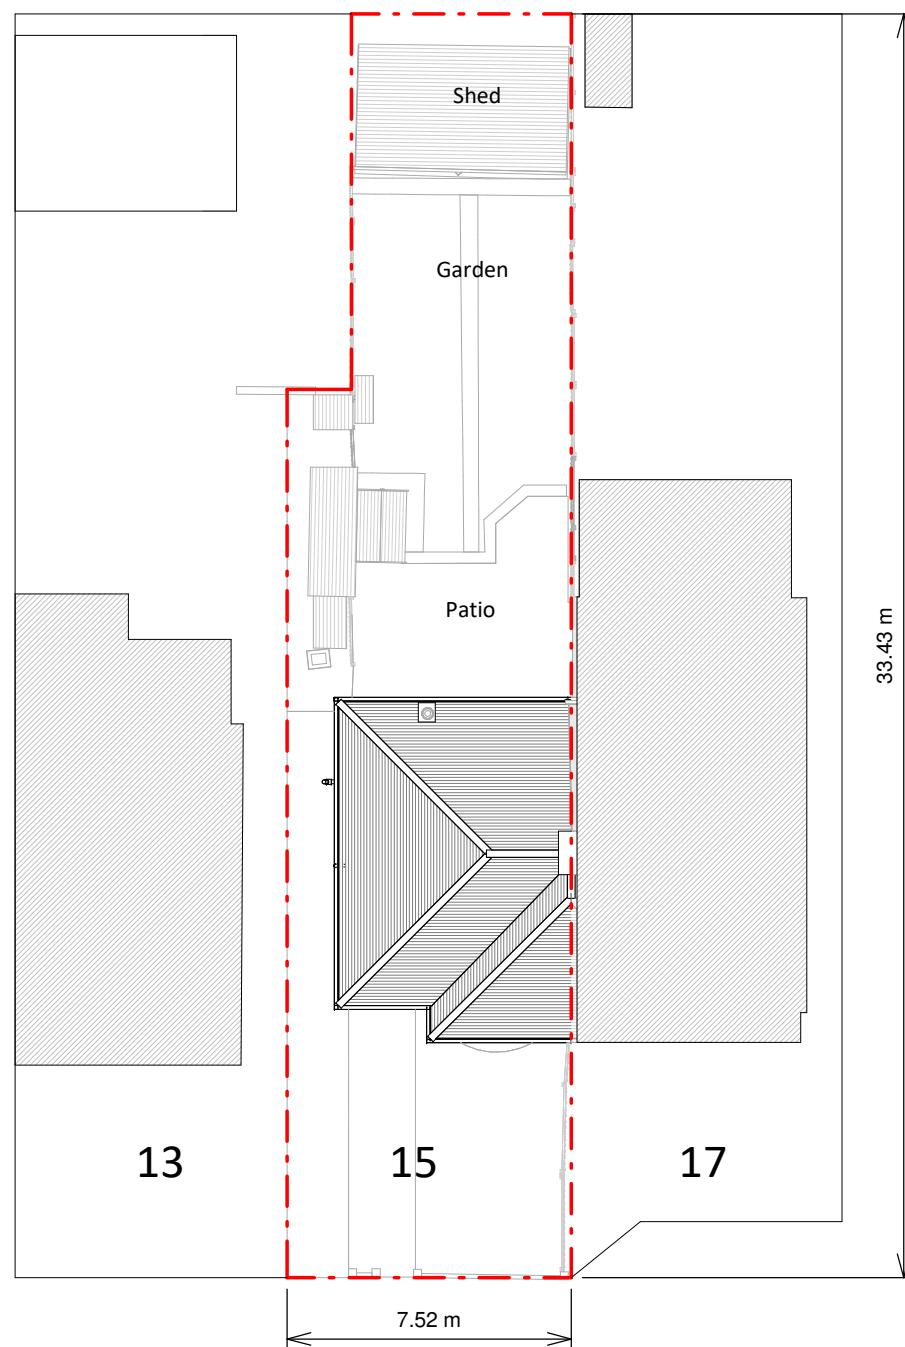

Ferncroft Avenue

Existing Block Plan

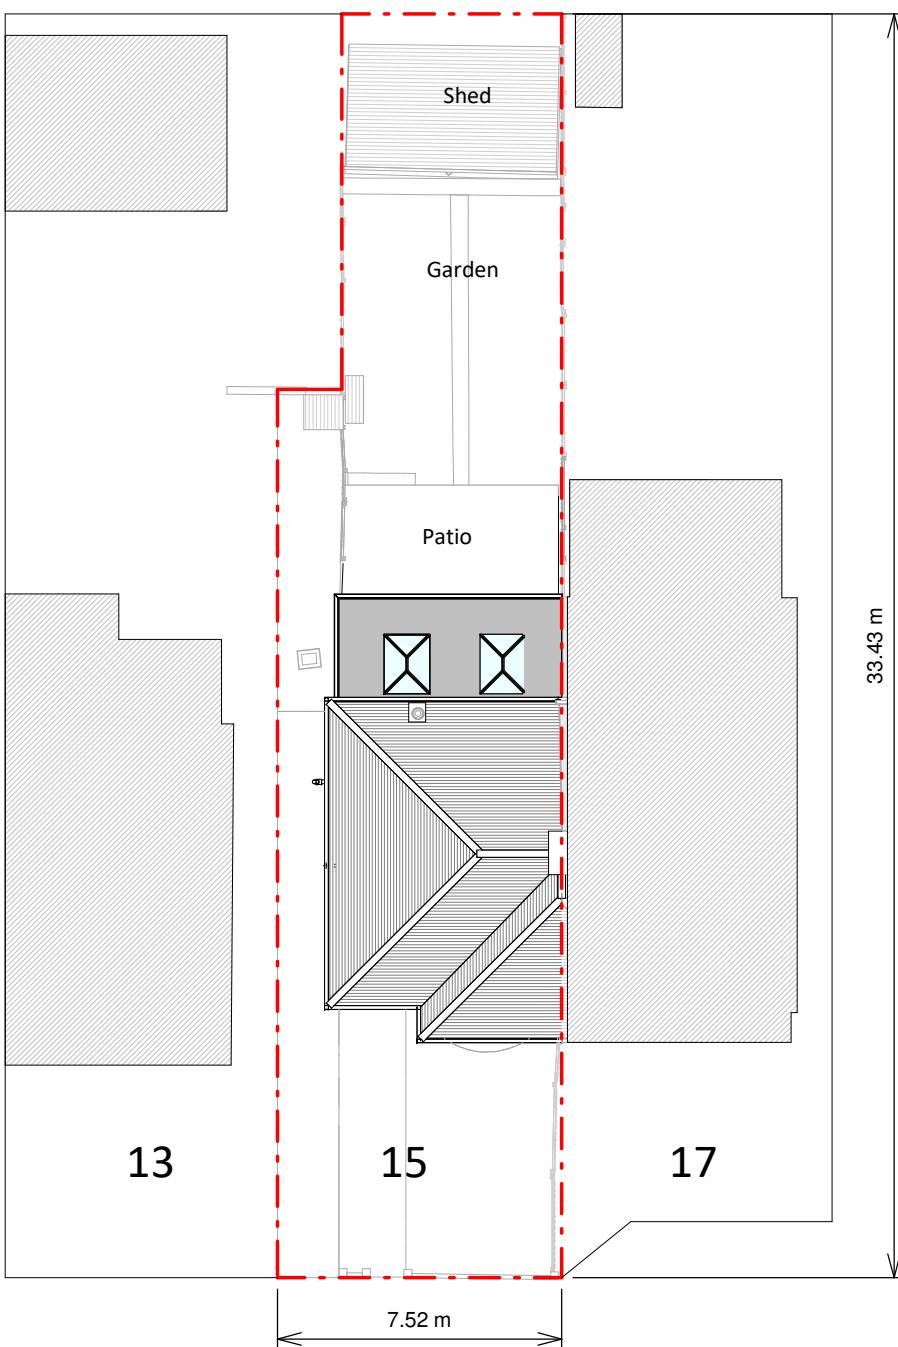

Ferncroft Avenue

Proposed Block Plan

2 0 2 4 6 8 10
SCALE 1:200
m