



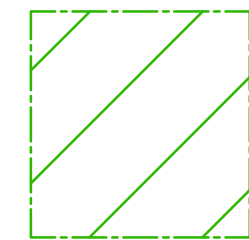

SCALE BAR

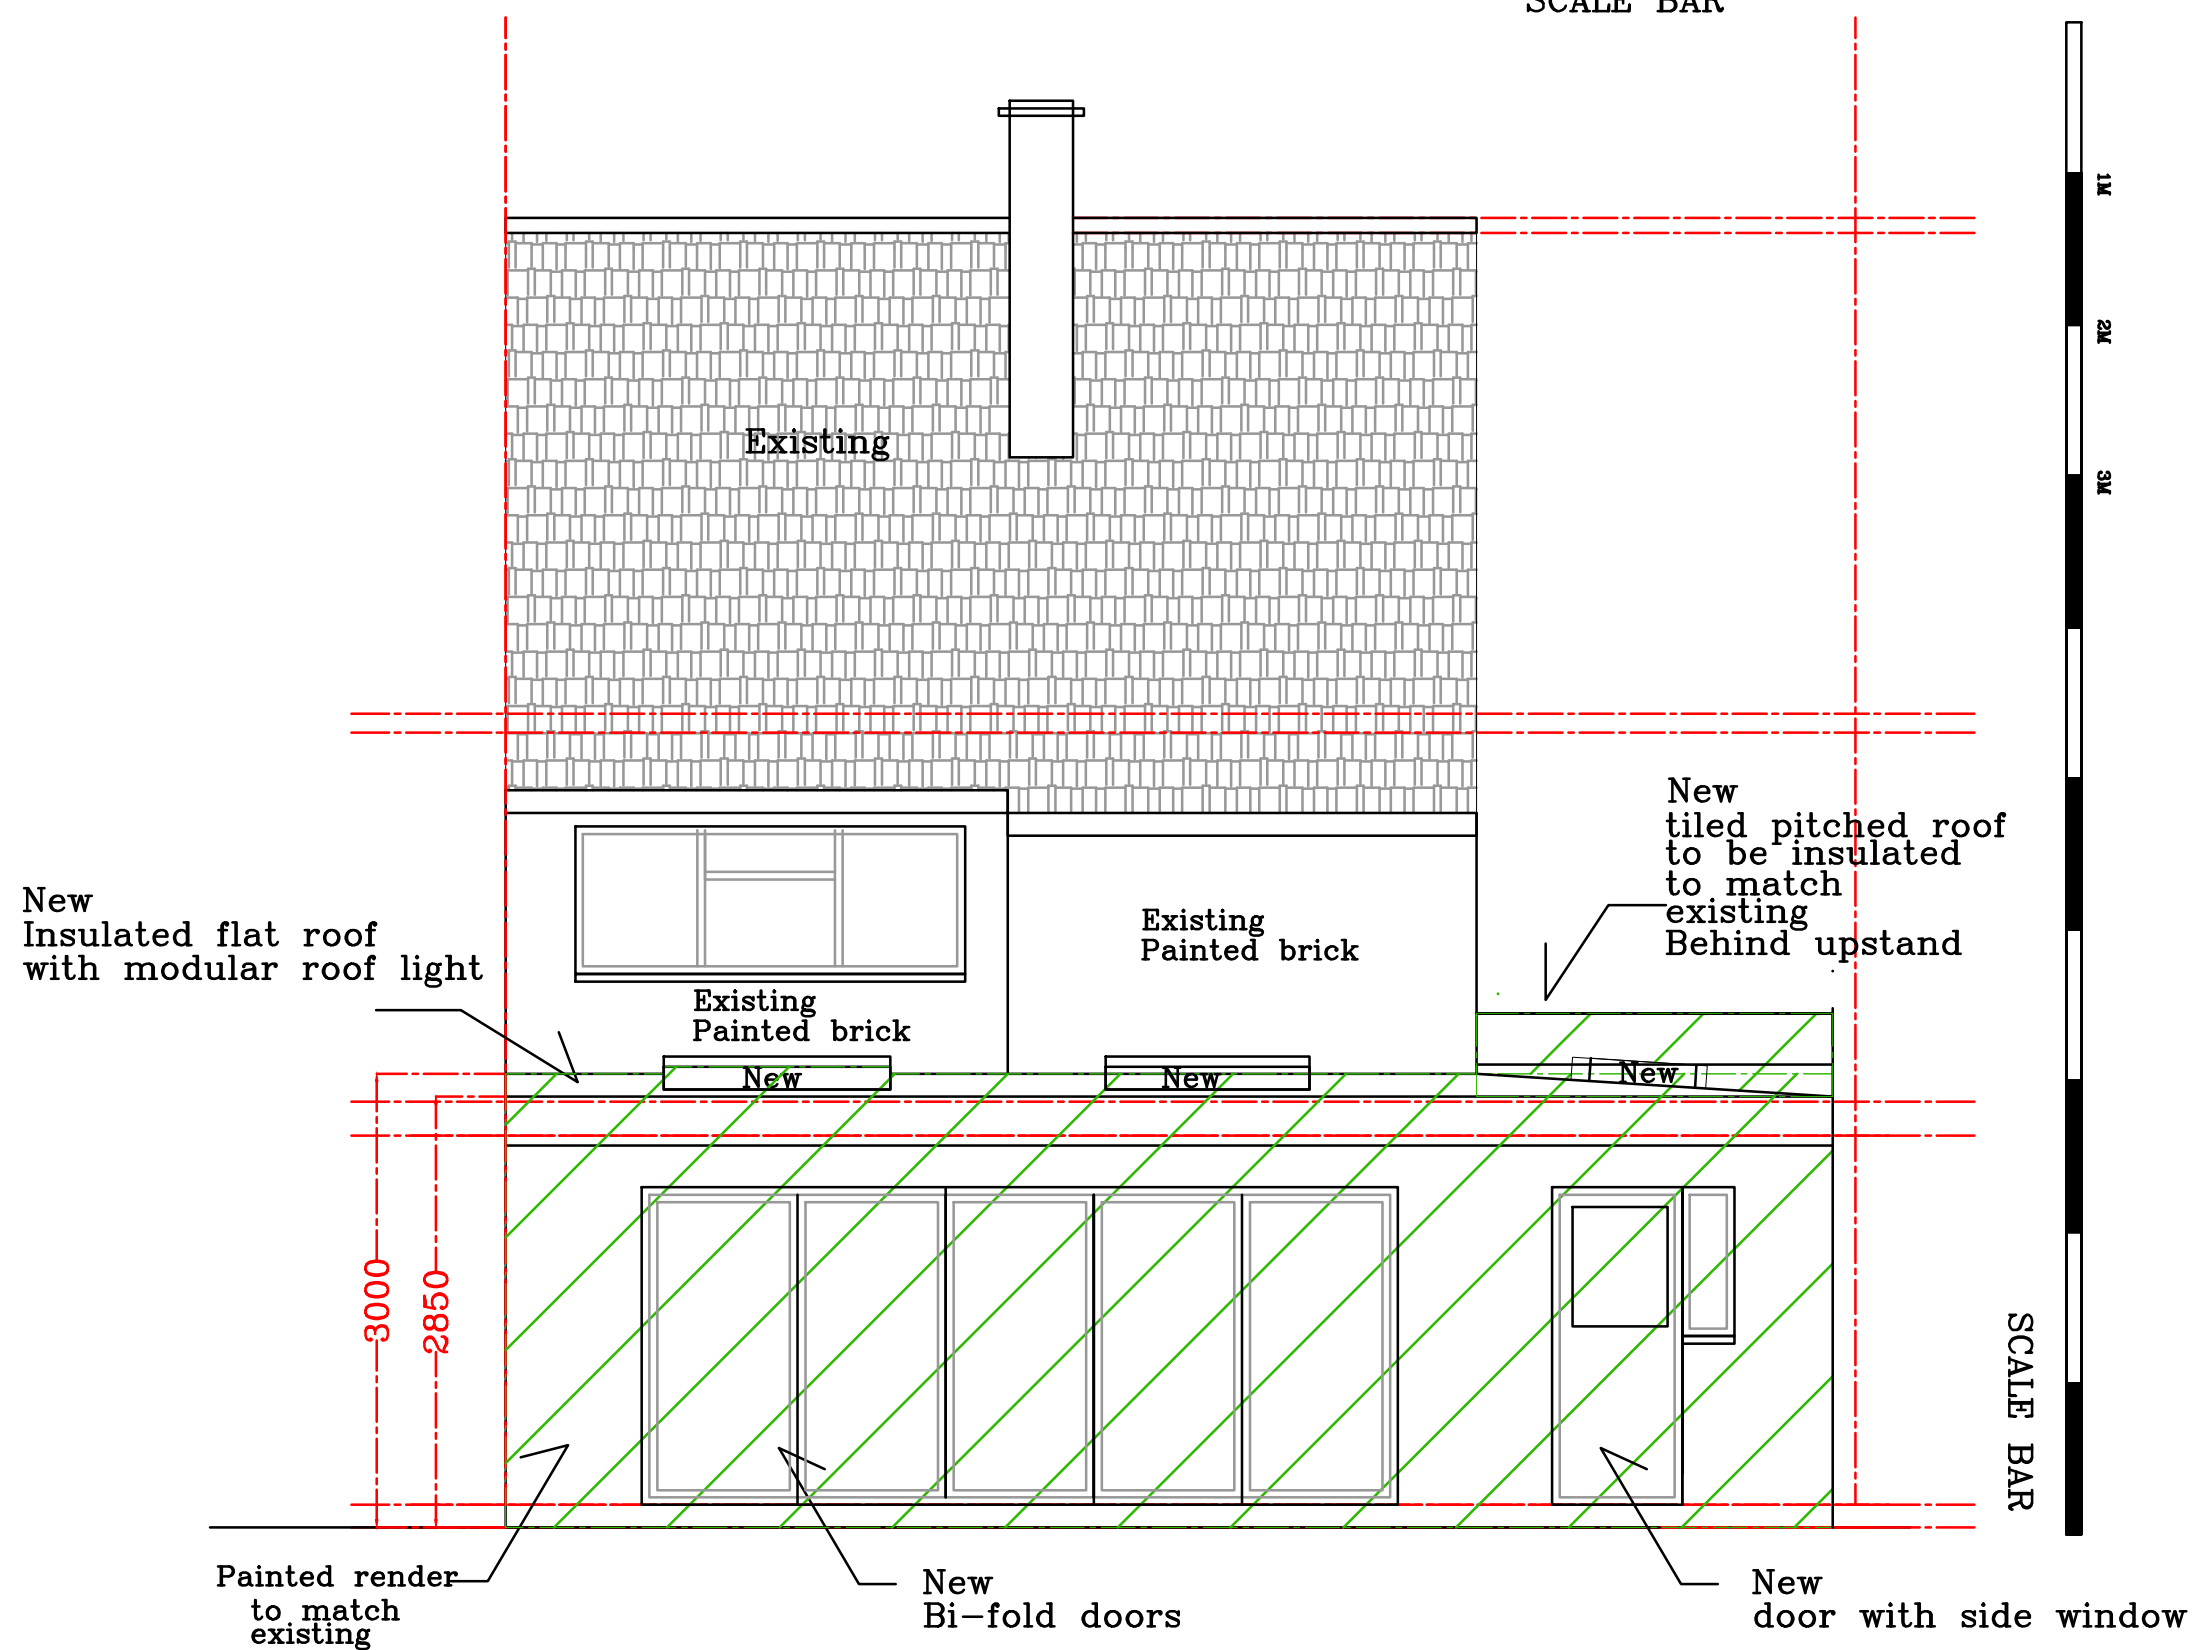

New
extension

1M
2M
3M

SCALE BAR

ALL DIMENSIONS TO BE CHECKED
ON SITE.

Drawing Title :
10 Hamilton road,
Hillingdon,
UB8 3AJ
Proposed Rear
Elevation

Scale : 1 : 50 A3

Date : April 2022

Drawn by : Cathy Conlon Nicoloso

Drawn by :

Proposed Rear
Elevation

REV
10 HAMILTON RD D07C