



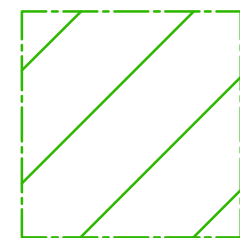

SCALE BAR

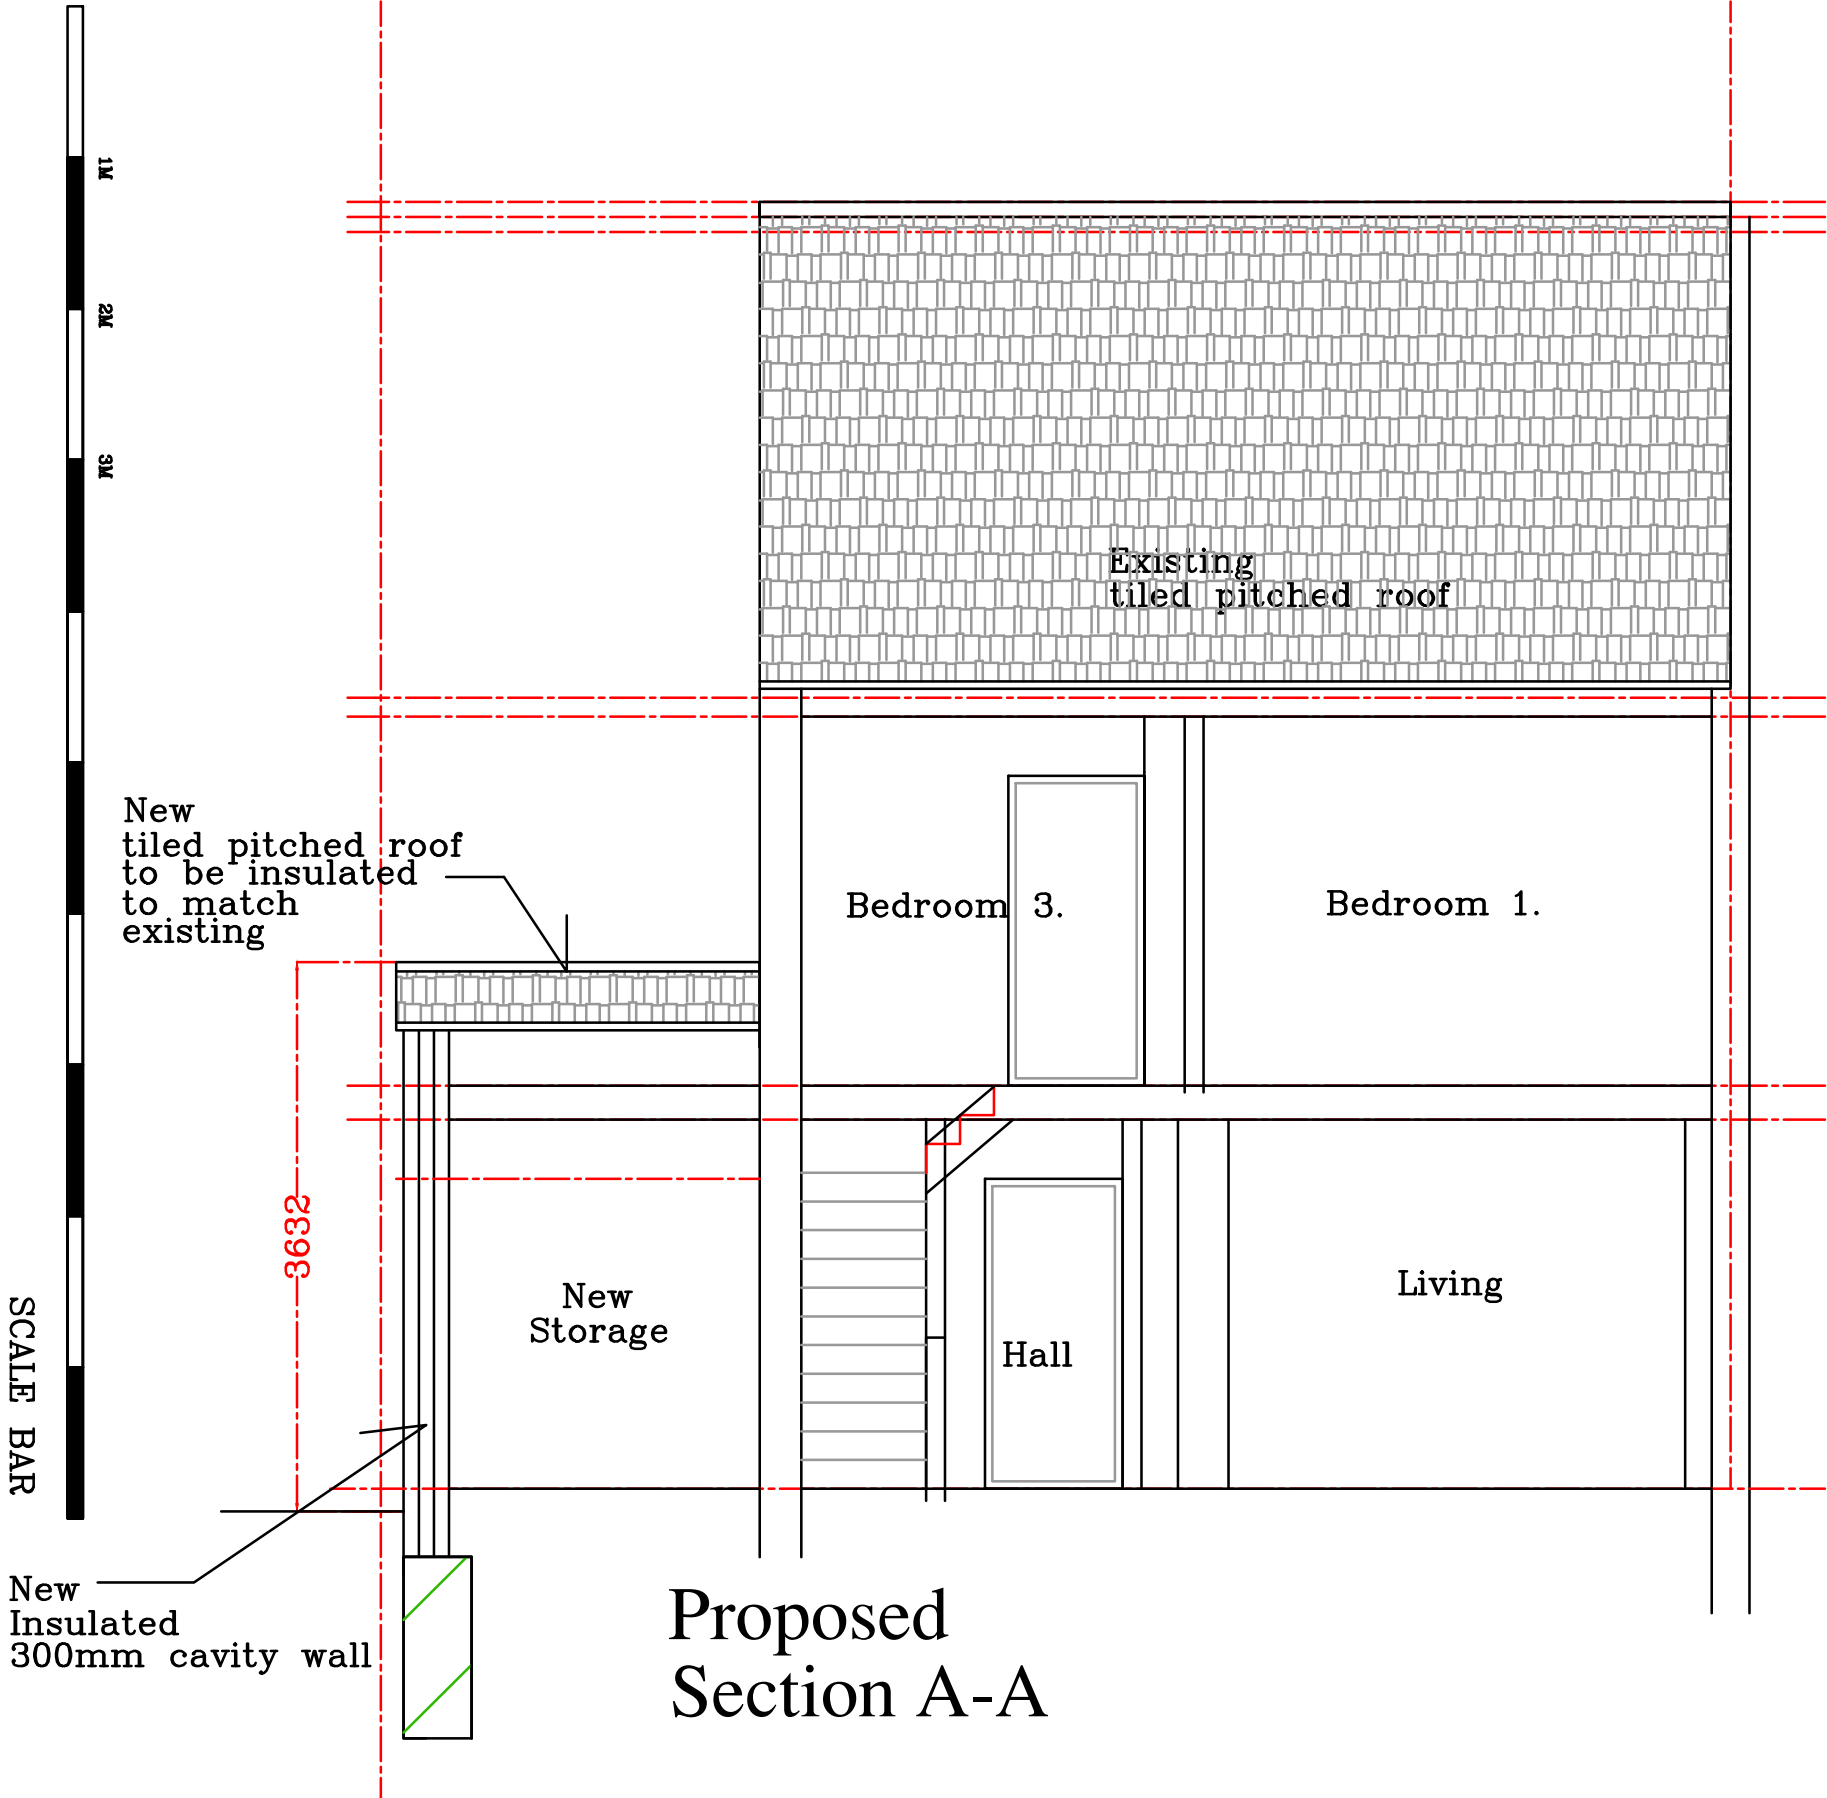

New
extension

ALL DIMENSIONS TO BE CHECKED
ON SITE.

Drawing Title :
10 Hamilton road,
Hillingdon,
UB8 3AJ
Proposed
Section A-A

Scale : 1 : 50 A3
Date : April 2022
Drawn by : Cathy Conlon Nicoloso
Drawn by :

REV.
10 HAMILTON RD D16C