






SCALE BAR

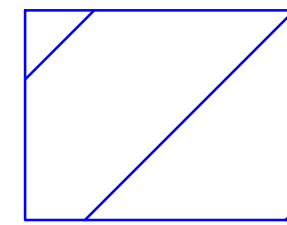

Adjoining property no.11  
Side storage

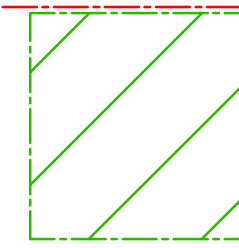

New  
extension

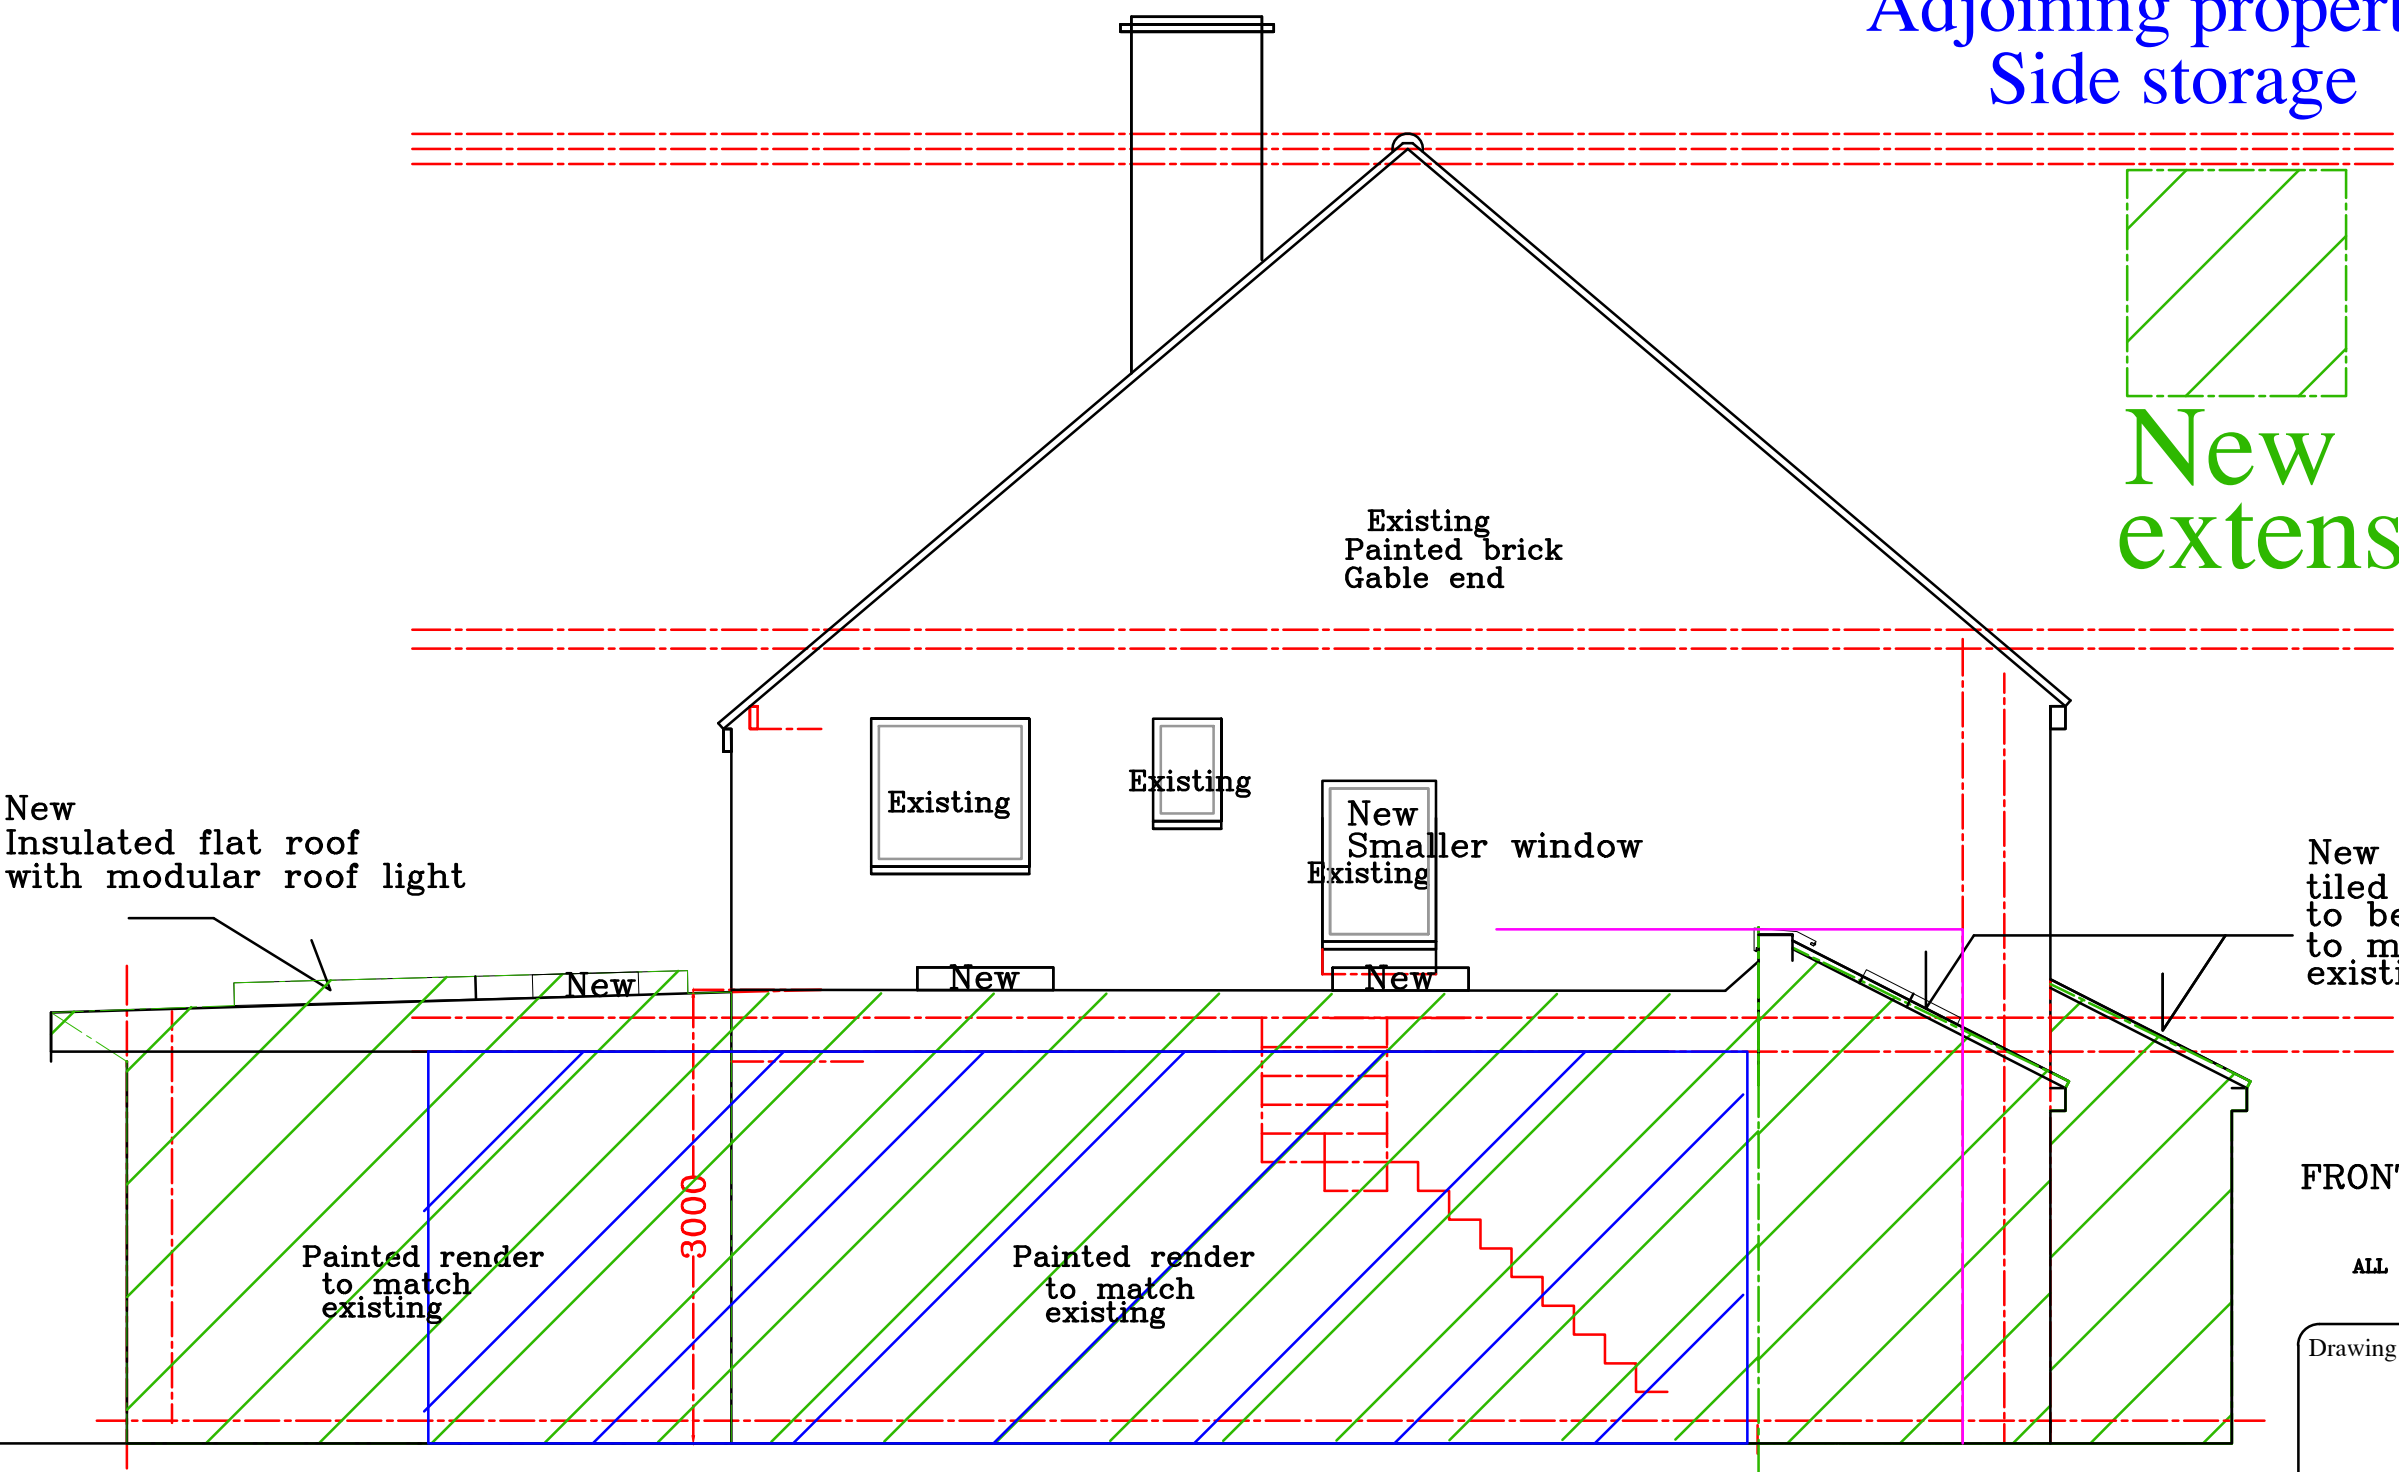

FRONT

ALL DIMENSIONS TO BE CHECKED  
ON SITE.

Drawing Title :  
10 Hamilton road,  
Hillingdon,  
UB8 3AJ  
Proposed Side  
Elevation

Scale : 1 : 50 A3  
Date : April 2022  
Drawn by : Cathy Conlon Nicoloso  
Drawn by :

REV  
10 HAMILTON RD D09C

Proposed Side  
Elevation

SideElevation

SCALE BAR