


**EXISTING LOFT PLAN**  
SCALE 1/100

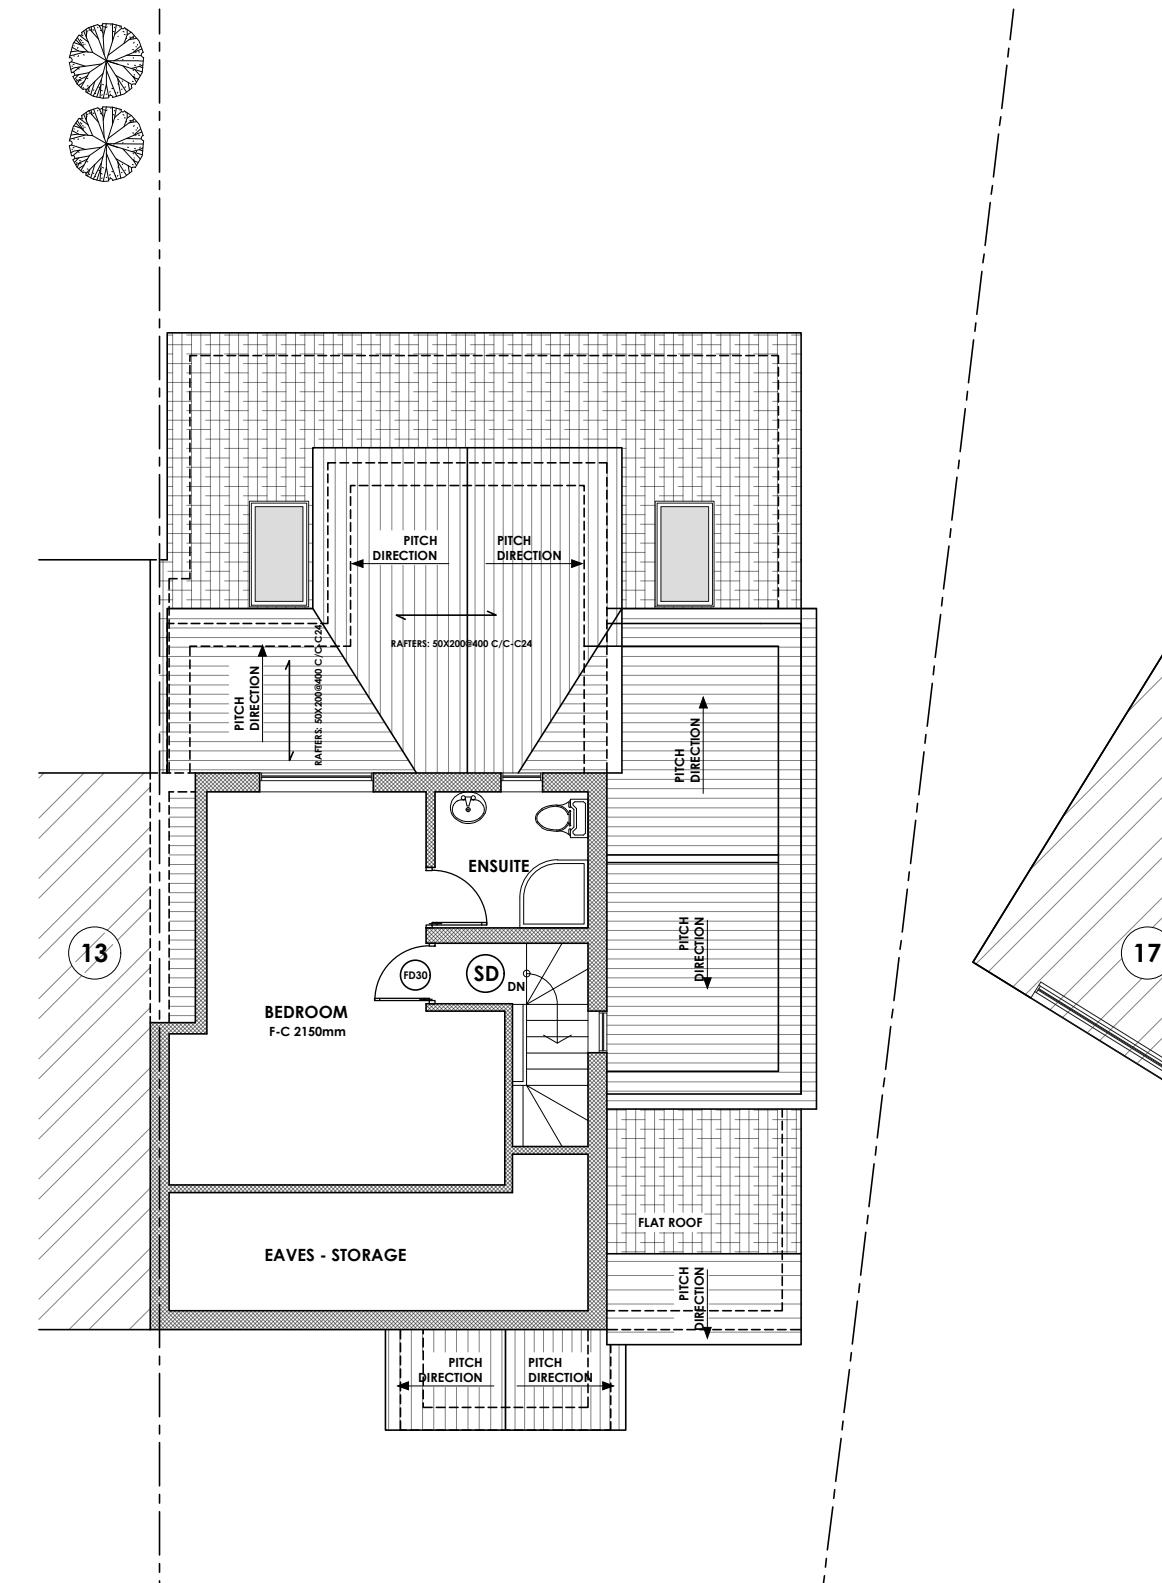

**PROPOSED LOFT PLAN**  
SCALE 1/100

DRAWING: **LOFT PLAN**  
 PROJECT ADDRESS: 15 BLACKPOOL GARDENS  
 HAYES  
 UB4 8DY  
 CLIENT NAME: MR. AMARJIT SINGH NAGRAL  
 PROJECT: PROPOSED TWO STOREY SIDE & REAR EXTENSION  
 DATE: 31.10.2025  
 PURPOSE OF ISSUE: PLANNING  
 SCALE: 1:100@A3  
 DRAWING NUMBER: 1999/PL/03  
 REVISION:

NOTES:  
 THIS DRAWING IS THE SUBJECT OF COPYRIGHT AND DESIGN RIGHTS AND SHALL NOT BE REPRODUCED, LOANED, COPIED OR SUBMITTED TO ANY OTHER PARTY.

Registered LABC Partner with  
SLOUGH BOROUGH COUNCIL



Architecture | Planning

1:100 SCALE BAR 0 1 2 3 4 5m

268 BATH ROAD  
SLOUGH  
BERKSHIRE  
SL1 4DX  
TEL: 01753 709770  
MOB: 0774 8716893  
www.sa.associates

