




EXISTING

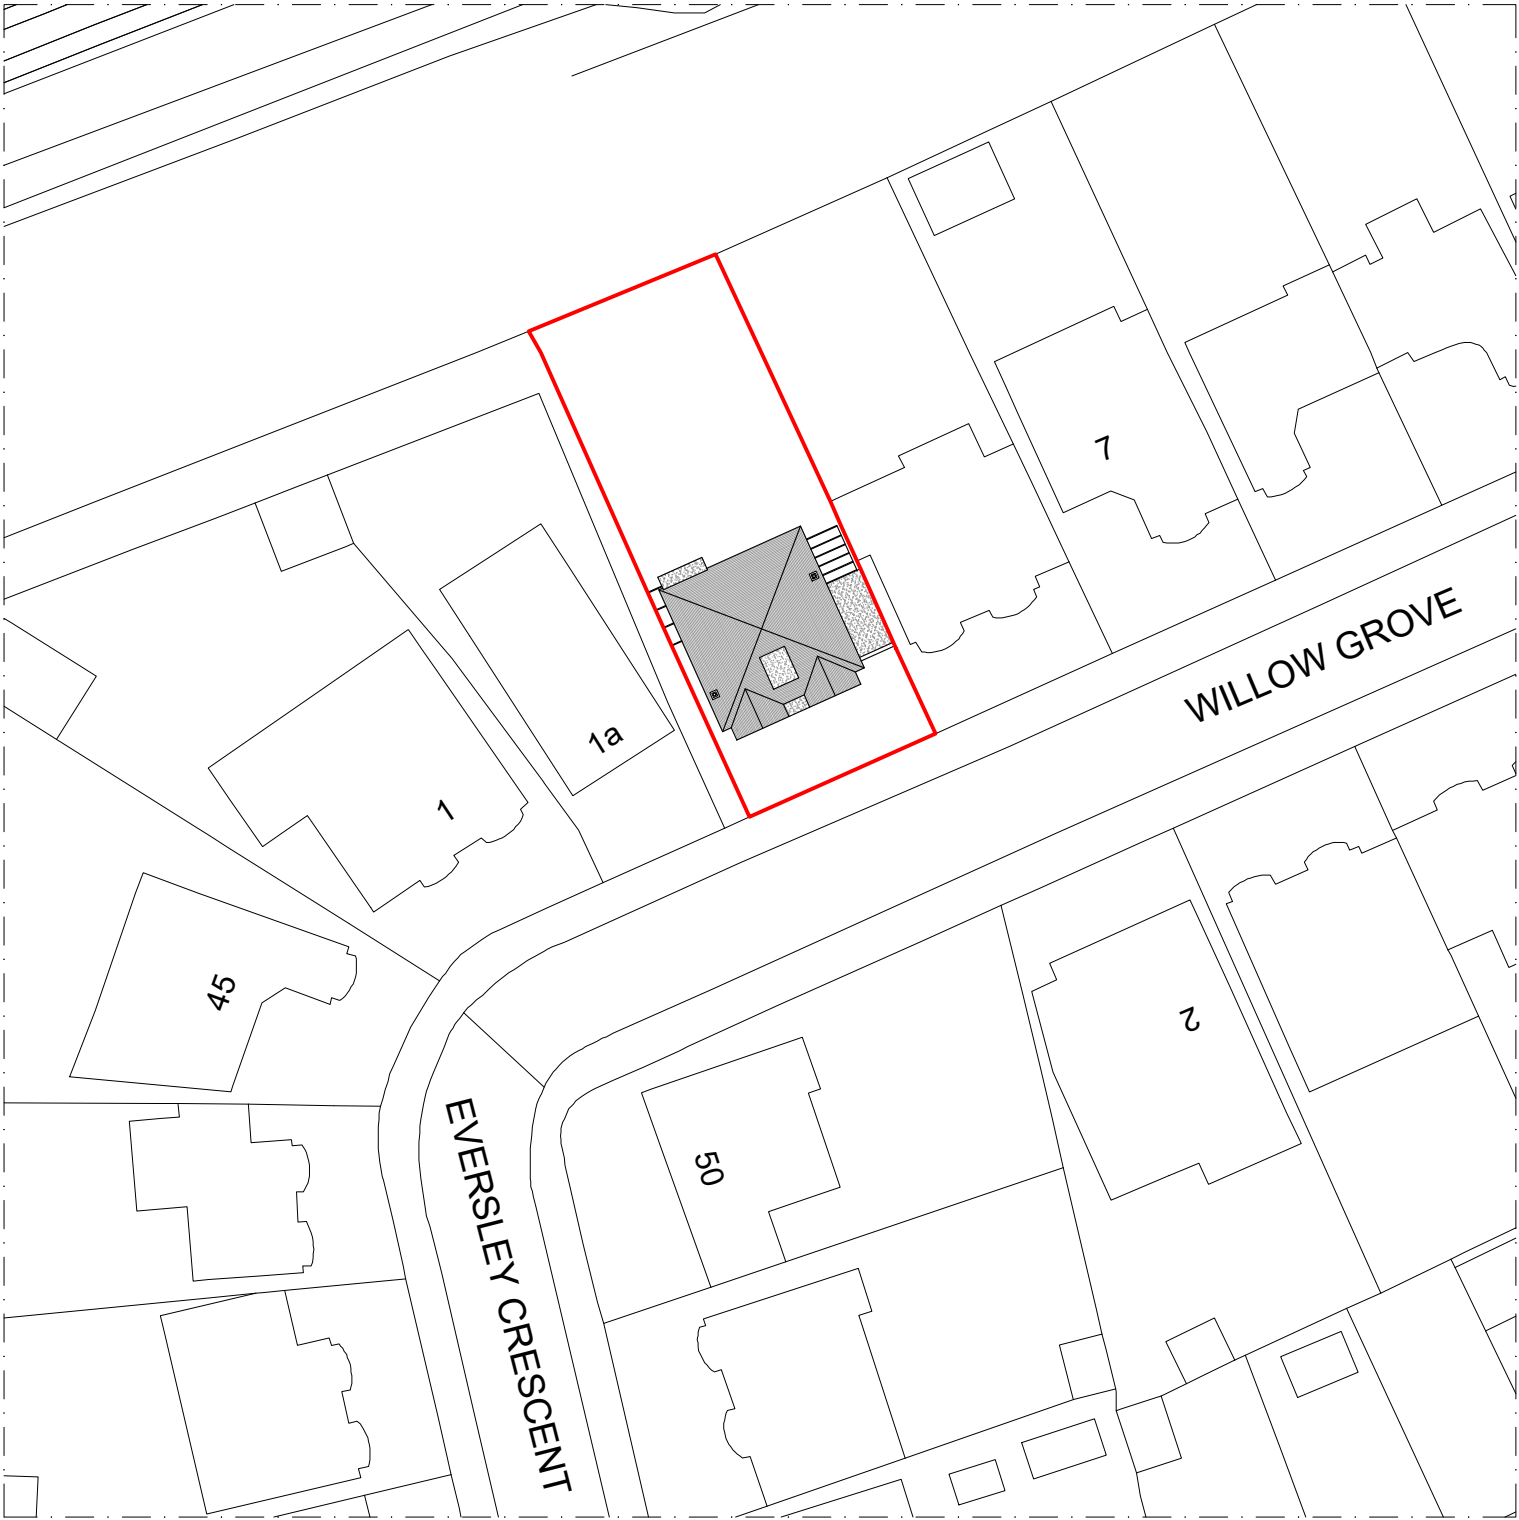

Crown copyright and database rights 2026 OS 100054135.

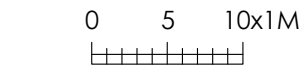


BLOCK PLAN @ 1:500

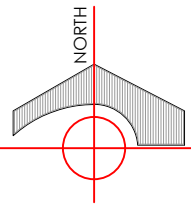


STAR DESIGN SOLUTIONS LTD CANNOT GUARANTEE THE ACCURACY OF THIRD PARTY MAPPING AND OS EXTRACT DATA. USE IT FOR IDENTIFICATION AND PLANNING PURPOSES ONLY.

KEY:

— BOUNDARY

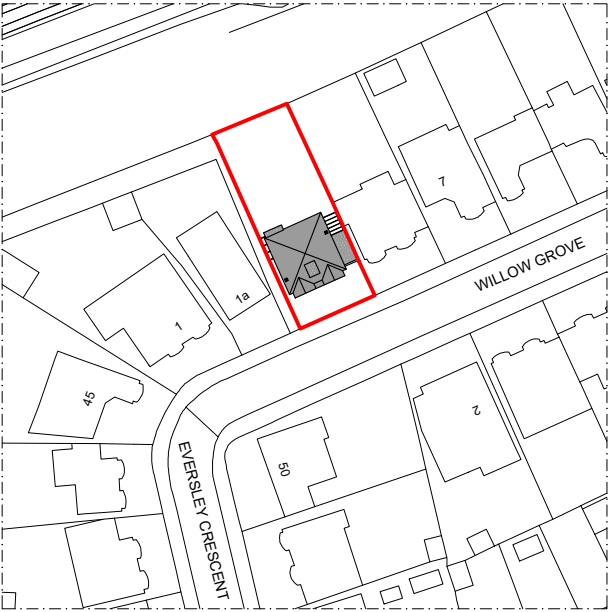

Crown copyright and database rights 2026 OS 100054135.

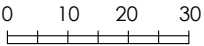

LOCATION PLAN @ 1:1250

NOTES

ALL WORKS TO BE CARRIED OUT IN ACCORDANCE WITH CURRENT BUILDING REGULATIONS.



ALL DIMENSIONS / LEVELS TO BE CHECKED AND VERIFIED ON SITE BEFORE COMMENCING ANY WORK AND ANY DISCREPANCIES TO BE REPORTED TO THE OFFICE IMMEDIATELY.

THIS DRAWING TO BE READ IN CONJUNCTION WITH CONTRACT DOCUMENTS, PROJECT WORKING DRAWINGS, SPECIFICATION, ALL CONSULTANTS / SPECIALIST DRAWINGS, DETAILS AND SPECIFICATION.

ALL MATERIALS TO BE USED IN THE CONSTRUCTION OF THE EXTERNAL SURFACES OF THE NEW WORKS SHALL MATCH THOSE IN THE EXISTING BUILDING.

DO NOT SCALE FROM THIS DRAWING, ONLY FIGURED DIMENSIONS TO BE TAKEN EXCEPT FOR PLANNING PURPOSE

THIS DRAWING WHICH IS THE PROPERTY OF STAR DESIGN SOLUTIONS LTD IS THE SUBJECT OF INTELLECTUAL PROPERTY RIGHTS INCLUDING COPYRIGHT AND DESIGN RIGHT AND SHALL NOT BE REPRODUCED, COPIED, LOANED OR SUBMITTED TO ANY OTHER PARTY WITHOUT THE WRITTEN CONSENT OF STAR DESIGN SOLUTIONS LTD.

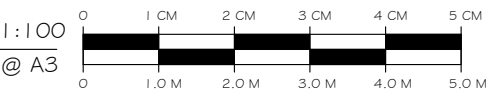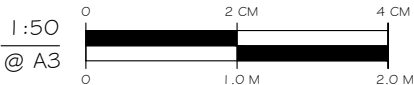


Star Design Solutions

www.starda.co.uk

0208 432 0807 - info@starda.co.uk


Architectural, Engineering & Building Services

RIBA
Chartered Practice

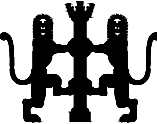


CLIENT:	MRS PAULINE EATON		
SITE:	3 WILLOW GROVE, HA4 6DG.		
JOB TITLE:	LOFT, EXTENSION AND GARAGE CONVERSION		
DRAWING TITLE:	EXISTING LOCATION PLANS		
SCALE:	VARIOUS	DATE:	JUNE 2026
JOB NUMBER:			
DRAWING NUMBER:	01/02	DRAUGHTSMAN:	SDS
		REV:	C
COPYRIGHT RESERVED			


PROPOSED

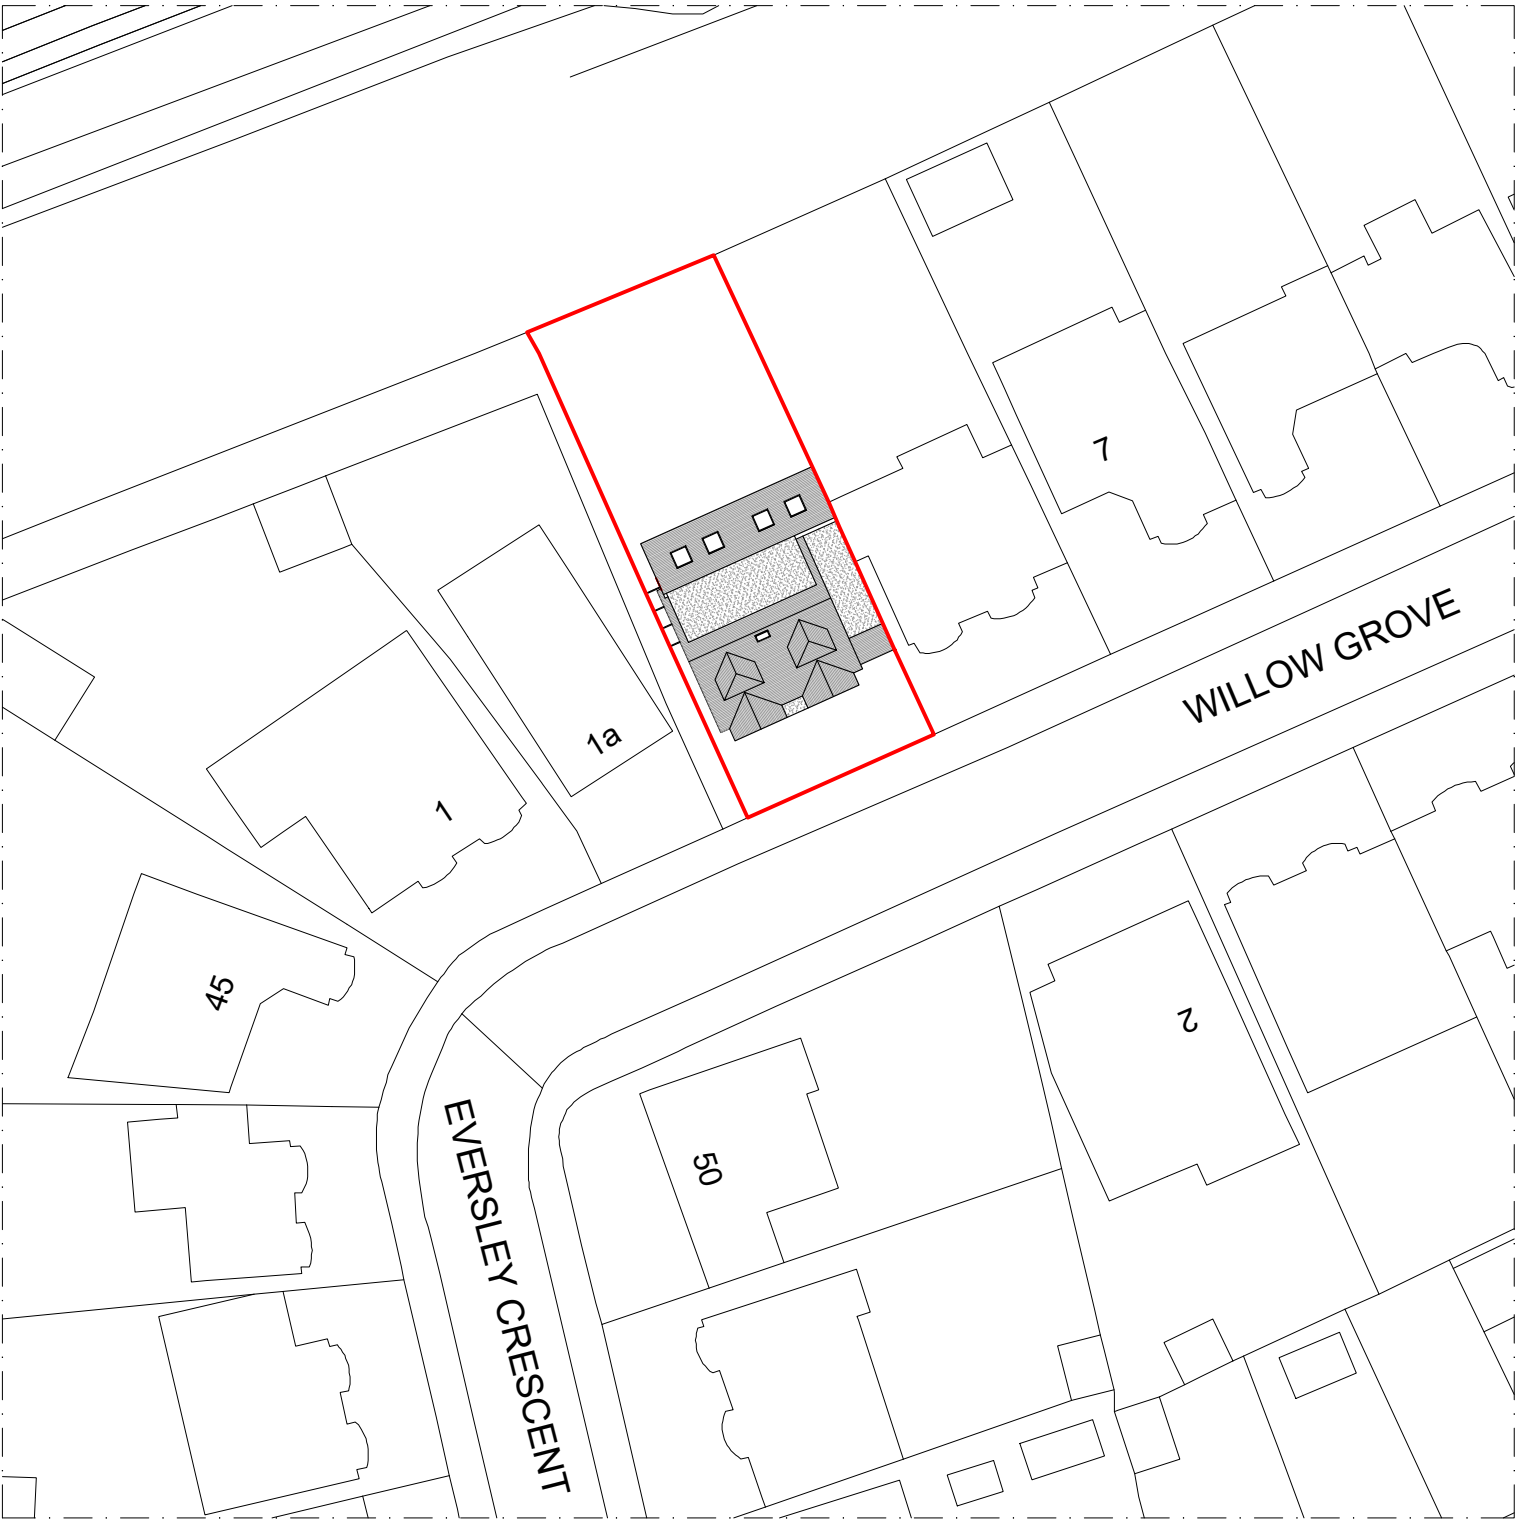

Crown copyright and database rights 2026 OS 100054135.

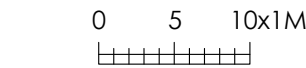


BLOCK PLAN @ 1:500

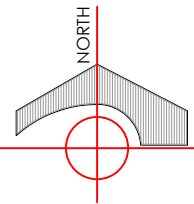


STAR DESIGN SOLUTIONS LTD CANNOT GUARANTEE THE ACCURACY OF THIRD PARTY MAPPING AND OS EXTRACT DATA. USE IT FOR IDENTIFICATION AND PLANNING PURPOSES ONLY.

KEY:

— BOUNDARY

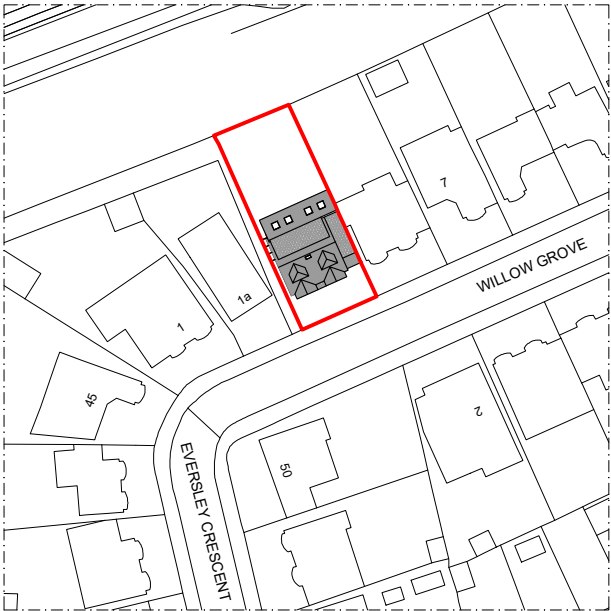

Crown copyright and database rights 2026 OS 100054135.

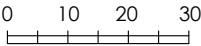

LOCATION PLAN @ 1:1250

NOTES

ALL WORKS TO BE CARRIED OUT IN ACCORDANCE WITH CURRENT BUILDING REGULATIONS.



ALL DIMENSIONS / LEVELS TO BE CHECKED AND VERIFIED ON SITE BEFORE COMMENCING ANY WORK AND ANY DISCREPANCIES TO BE REPORTED TO THE OFFICE IMMEDIATELY.

THIS DRAWING TO BE READ IN CONJUNCTION WITH CONTRACT DOCUMENTS, PROJECT WORKING DRAWINGS, SPECIFICATION, ALL CONSULTANTS / SPECIALIST DRAWINGS, DETAILS AND SPECIFICATION.

ALL MATERIALS TO BE USED IN THE CONSTRUCTION OF THE EXTERNAL SURFACES OF THE NEW WORKS SHALL MATCH THOSE IN THE EXISTING BUILDING.

DO NOT SCALE FROM THIS DRAWING, ONLY FIGURED DIMENSIONS TO BE TAKEN EXCEPT FOR PLANNING PURPOSE

THIS DRAWING WHICH IS THE PROPERTY OF STAR DESIGN SOLUTIONS LTD IS THE SUBJECT OF INTELLECTUAL PROPERTY RIGHTS INCLUDING COPYRIGHT AND DESIGN RIGHT AND SHALL NOT BE REPRODUCED, COPIED, LOANED OR SUBMITTED TO ANY OTHER PARTY WITHOUT THE WRITTEN CONSENT OF STAR DESIGN SOLUTIONS LTD.

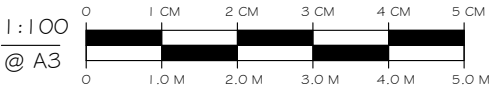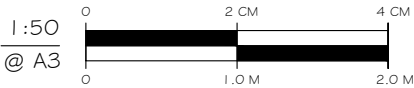


Star Design Solutions

www.starda.co.uk

0208 432 0807 - info@starda.co.uk

Architectural, Engineering & Building Services

RIBA
Chartered Practice

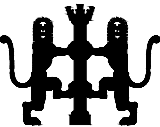

CLIENT:	MRS PAULINE EATON		
SITE:	3 WILLOW GROVE, HA4 6DG.		
JOB TITLE:	LOFT, EXTENSION AND GARAGE CONVERSION		
DRAWING TITLE:	PROPOSED LOCATION PLANS		
SCALE:	VARIOUS	DATE:	JUNE 2026
JOB NUMBER:			
DRAWING NUMBER:	02/02	DRAUGHTSMAN:	SDS
		REV:	C
COPYRIGHT RESERVED			