
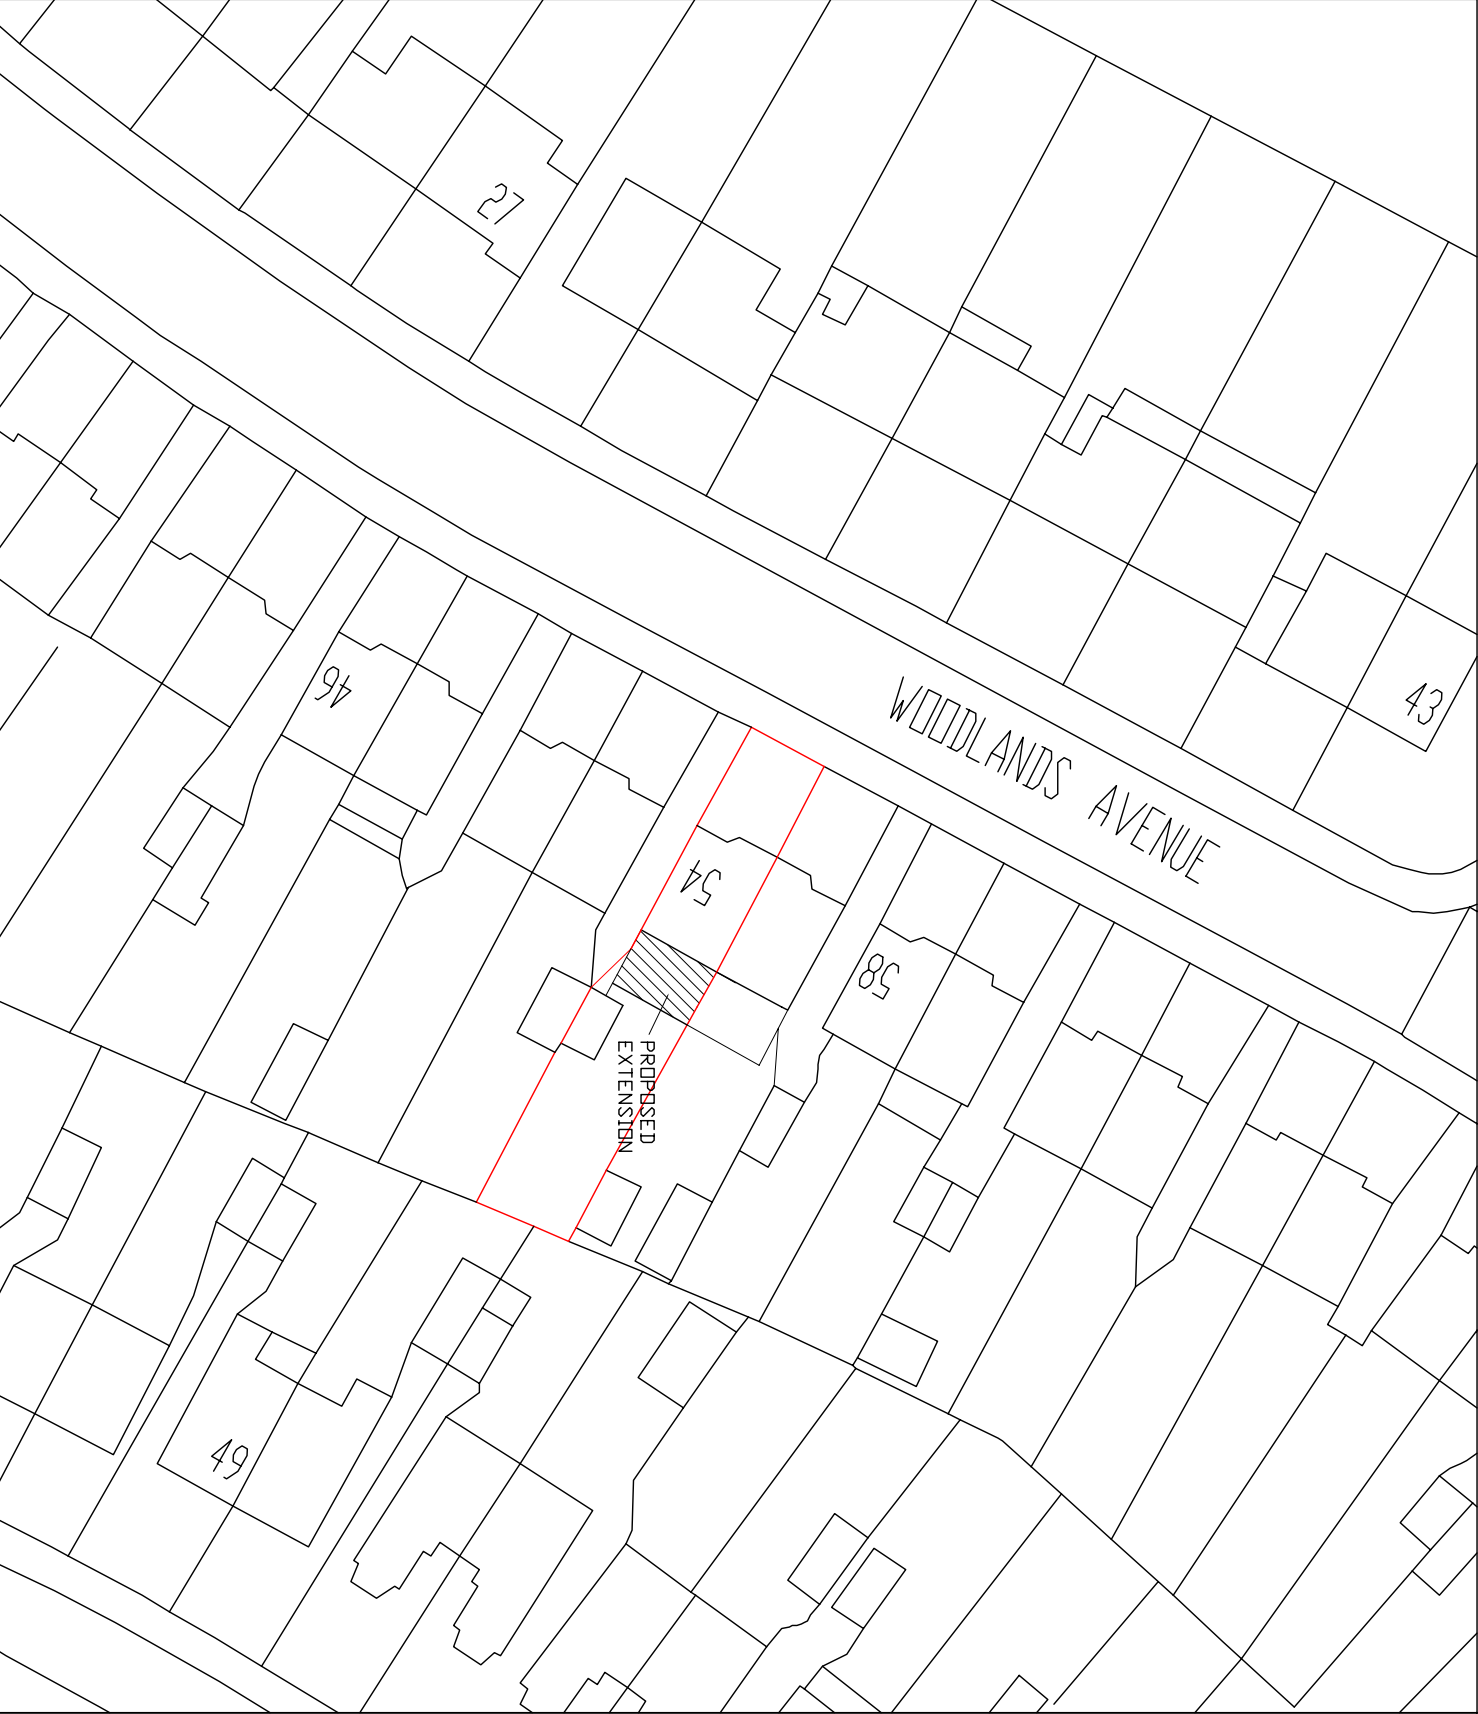


BLOCK PLAN
54 WOODLANDS AVENUE
RUISLIP
HA4 9RJ

SCALE 1:500

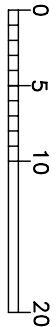

Scale bar 1:500