



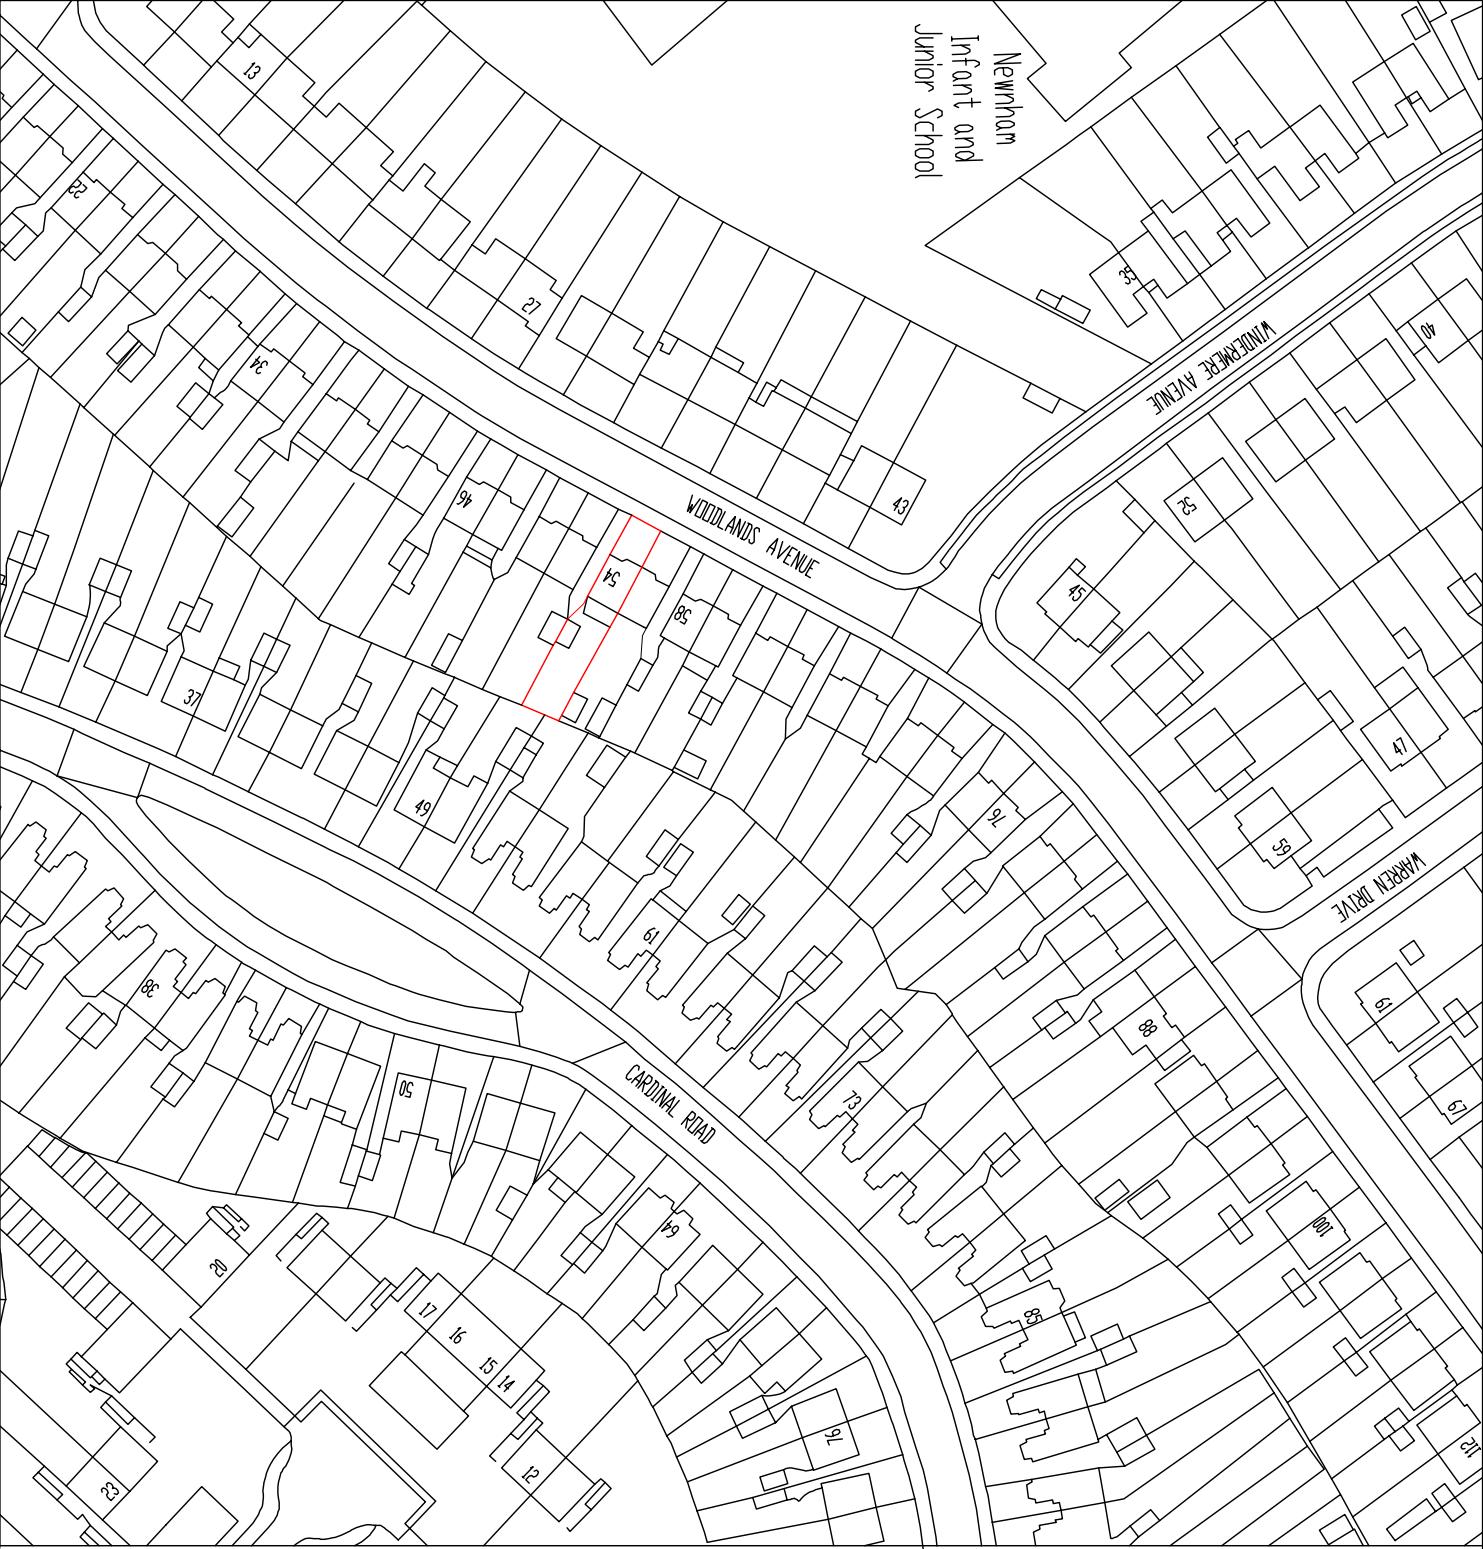

LOCATION PLAN
54 WOODLANDS AVENUE
RUISLIP
HA4 9RJ

SCALE 1:1250

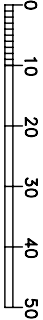

Scale bar 1:1250