
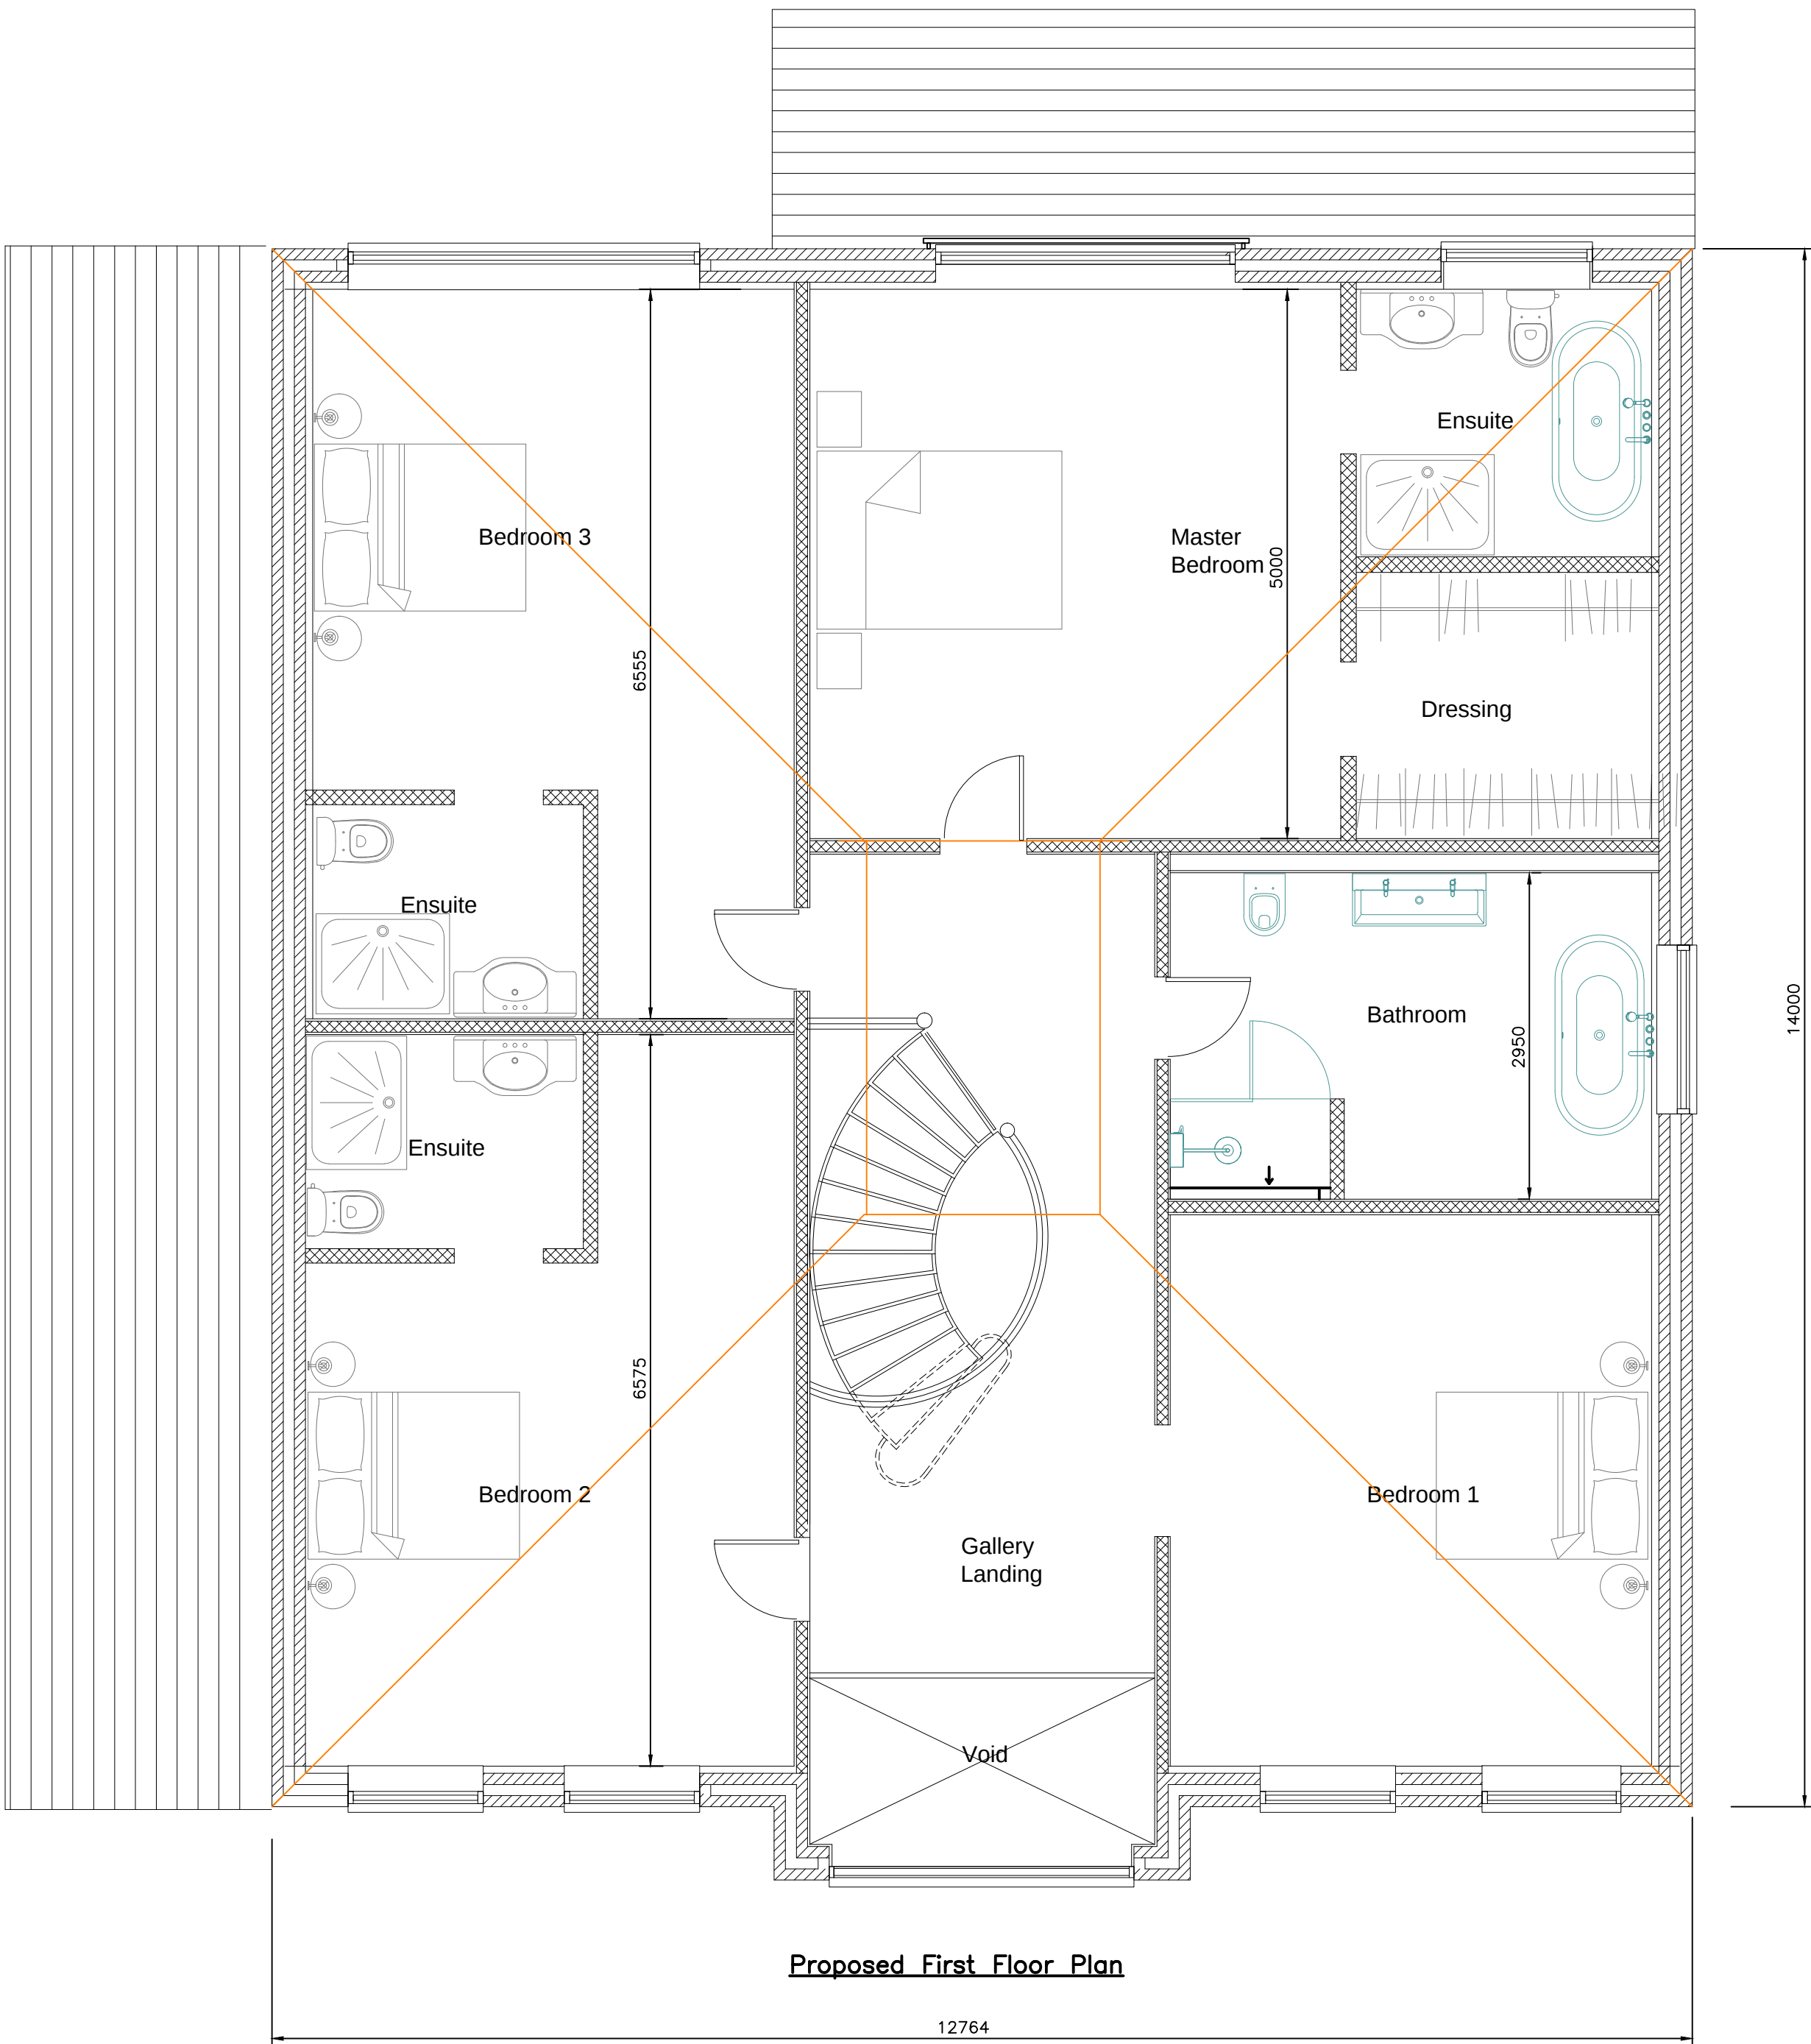
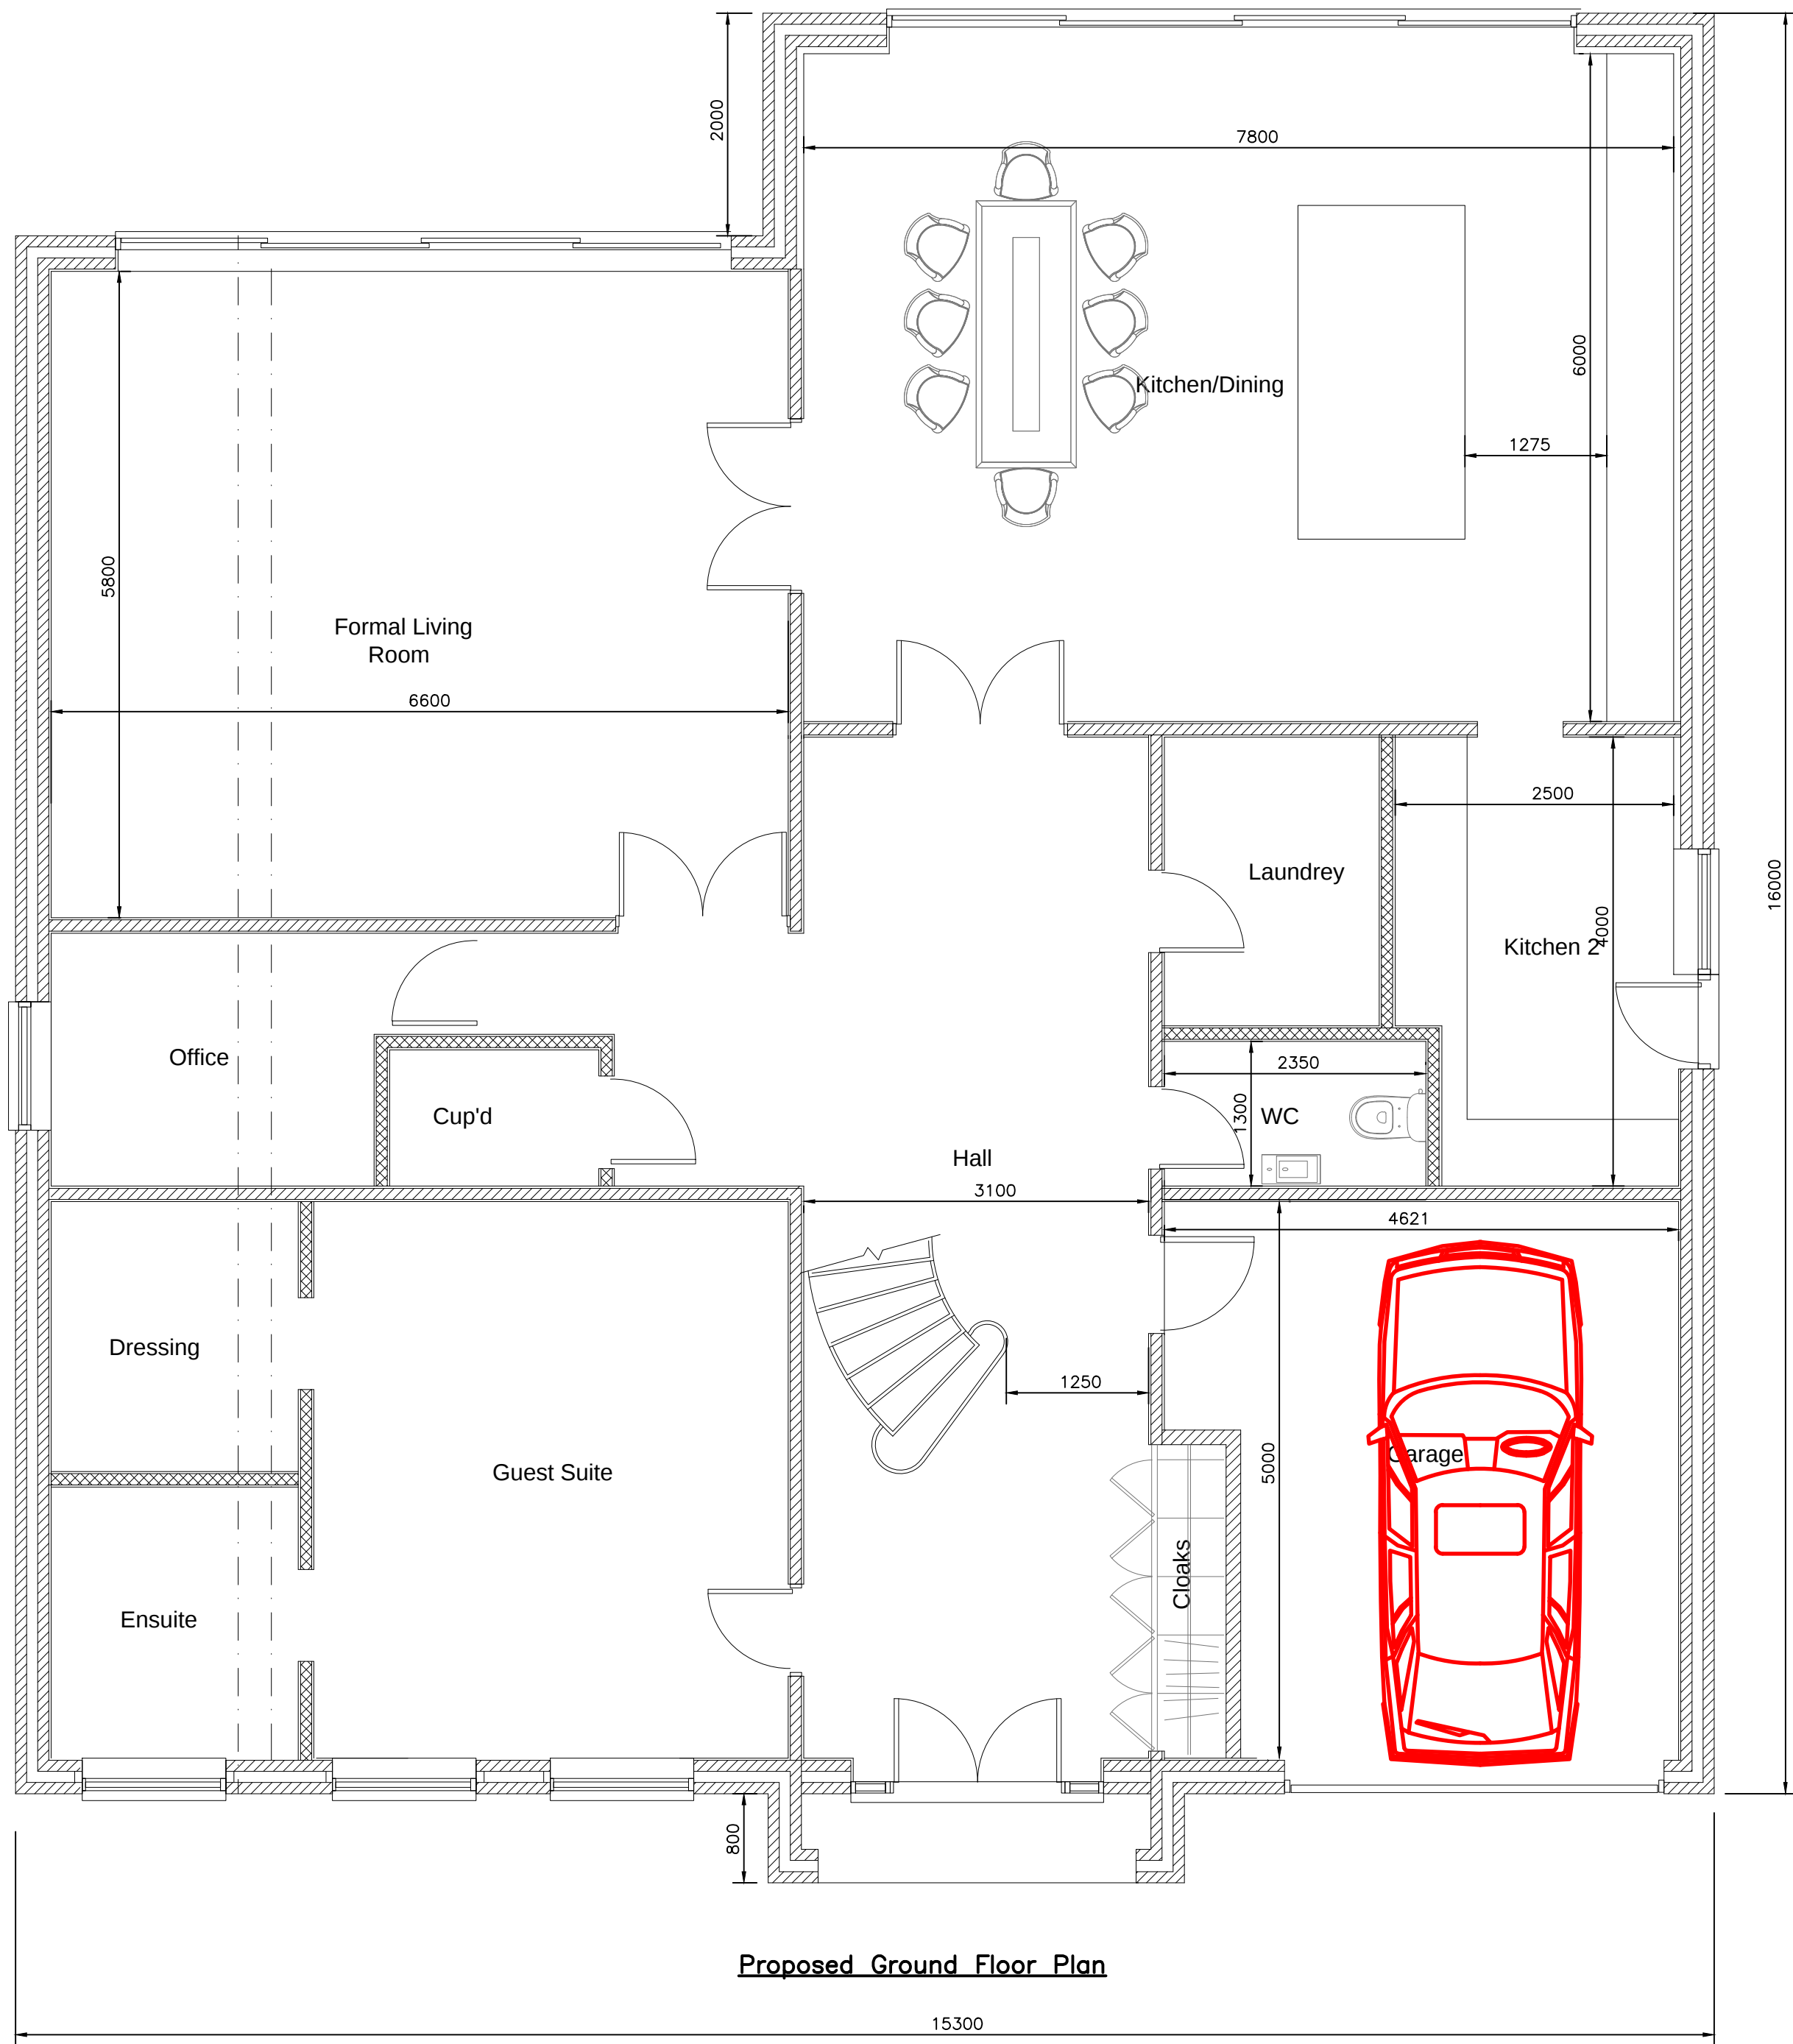


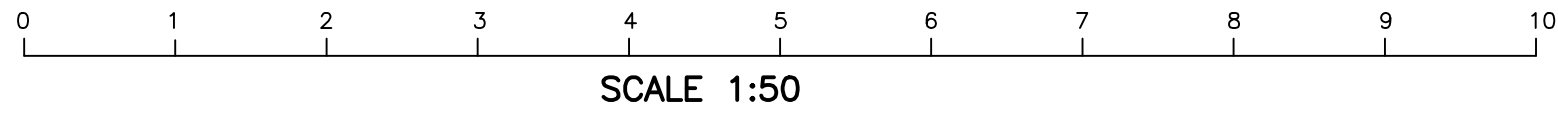

PROPOSED STREET SCENE
1:100

 KDA Designs Ltd. Architectural & Structural Services 0203 6454 4444 kevin@kdadesigns.co.uk This drawing is property of Mr Kevin D Austin. The information is reliable to copyright and is not to be copied or used without prior permission.	Project PROPOSED REPLACEMENT DWELLING 39 PARKFIELD ROAD ICKENHAM UB10 8LW	Drawing PROPOSED PLANS & STREET SCENE	A AMENDED TO SUIT PLANNERS REQUEST 10/5/23	
			REVISIONS	
			Scale A1@1:50 UNO	Date JAN 2023
			Dwg. No. 39PR/P100	Rev A